

MORE THAN LOFTS

Tel: 020 8330 0090

32 Central Road


Worcester Park

Surrey



KT4 8HZ

Copyright More Than Lofts ©

PROPOSED ROOF PLAN

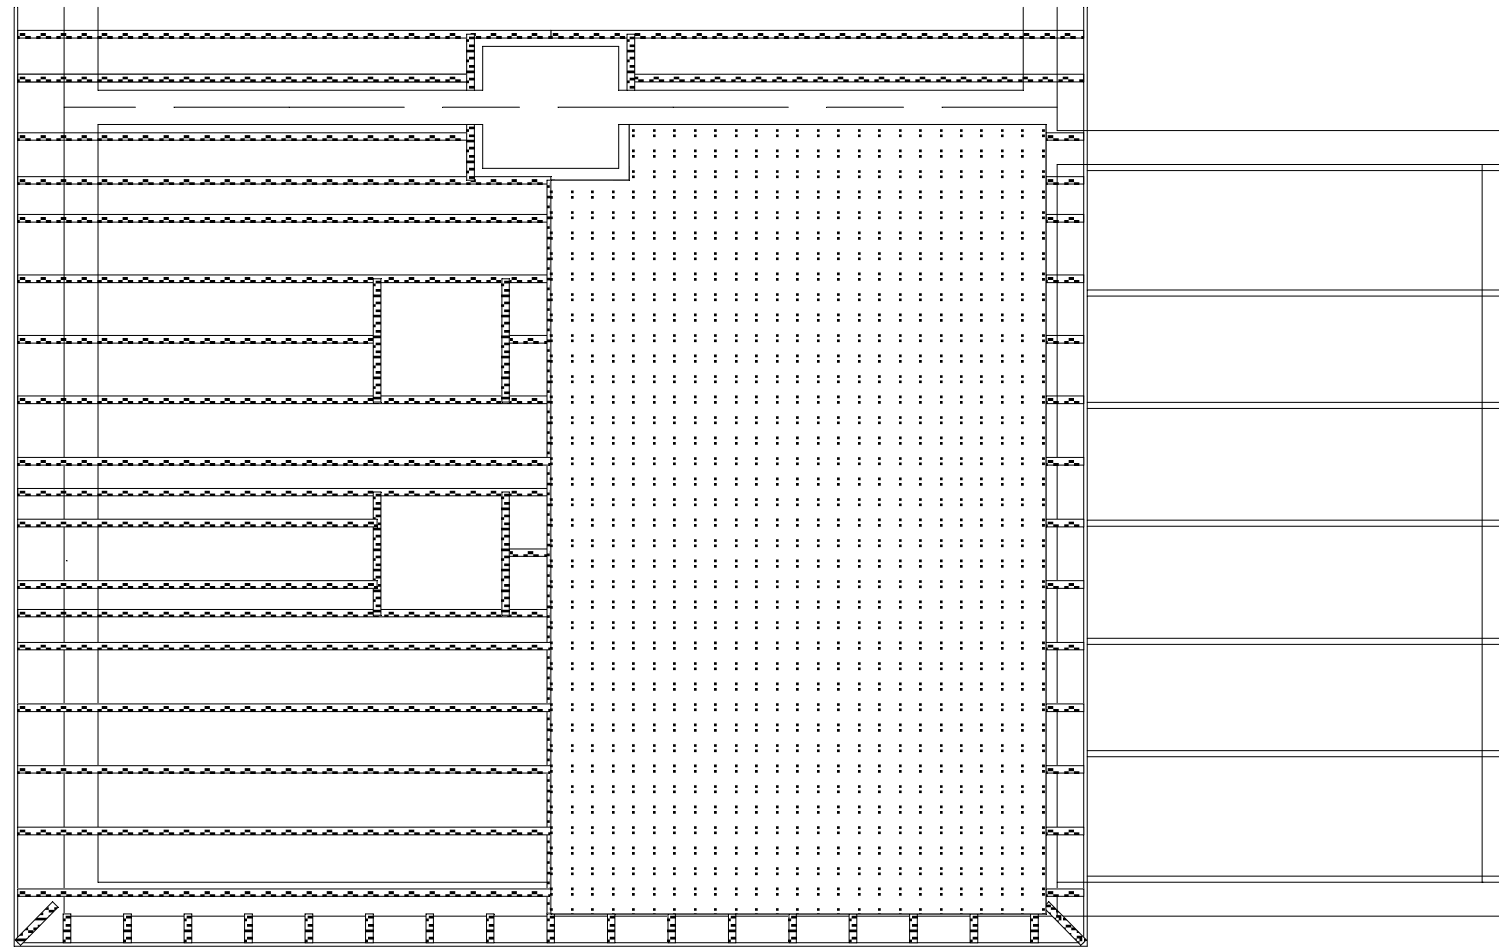

EXISTING ROOF PLAN

 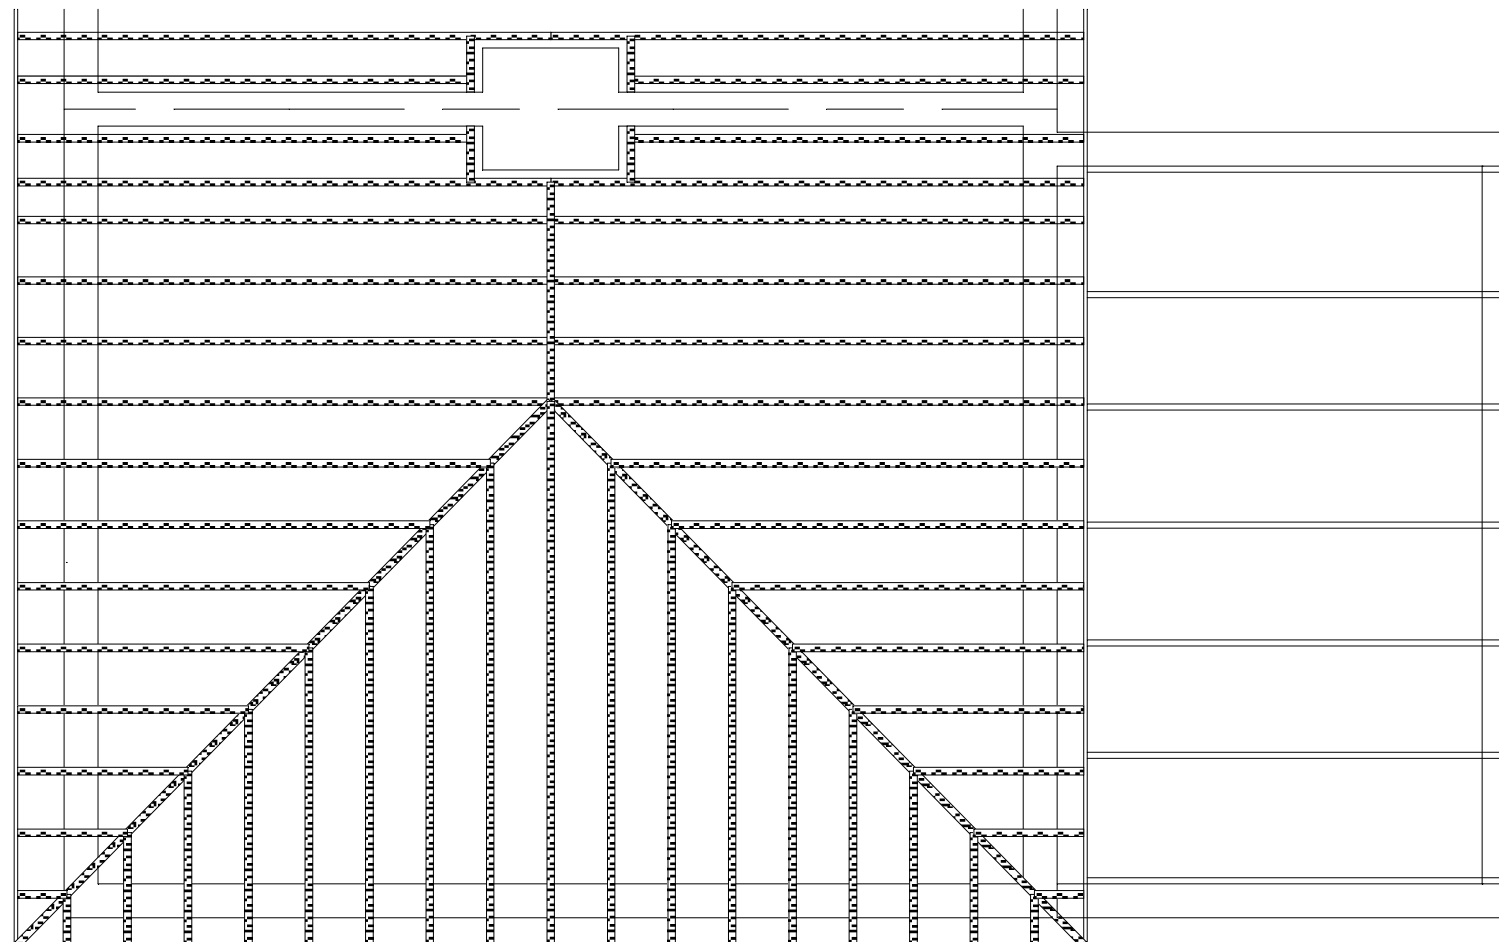

136 Worcester Park Road
Worcester Park
Surrey
KT4 7QE
Existing & Proposed Roof Plans

Scale 1:50 @ A3 date 10:10:2023

dw no	wopr-136-3	revised	no
-------	------------	---------	----