



**MORE THAN LOFTS**

Tel: 020 8330 0090  
32 Central Road  
Worcester Park  
Surrey  
KT4 8HZ  
Copyright More Than Lofts ©

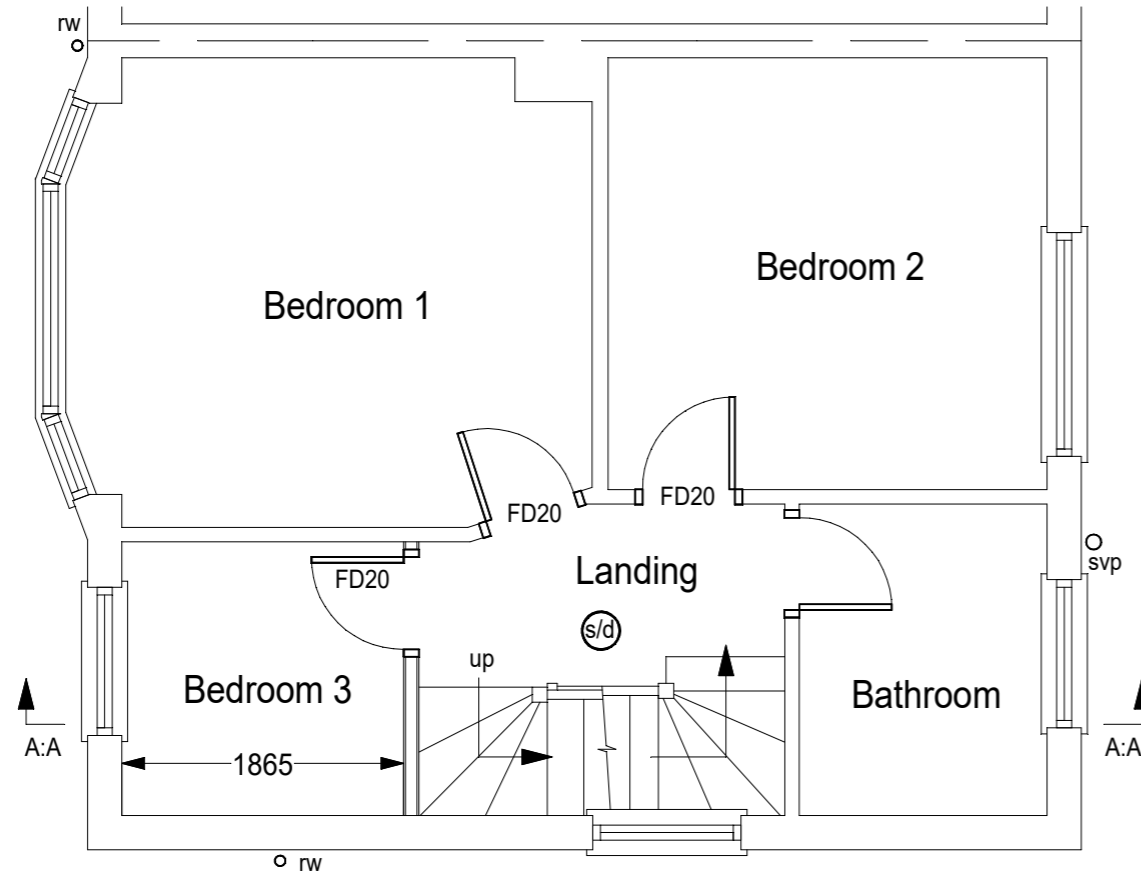


PROPOSED FIRST FLOOR PLAN

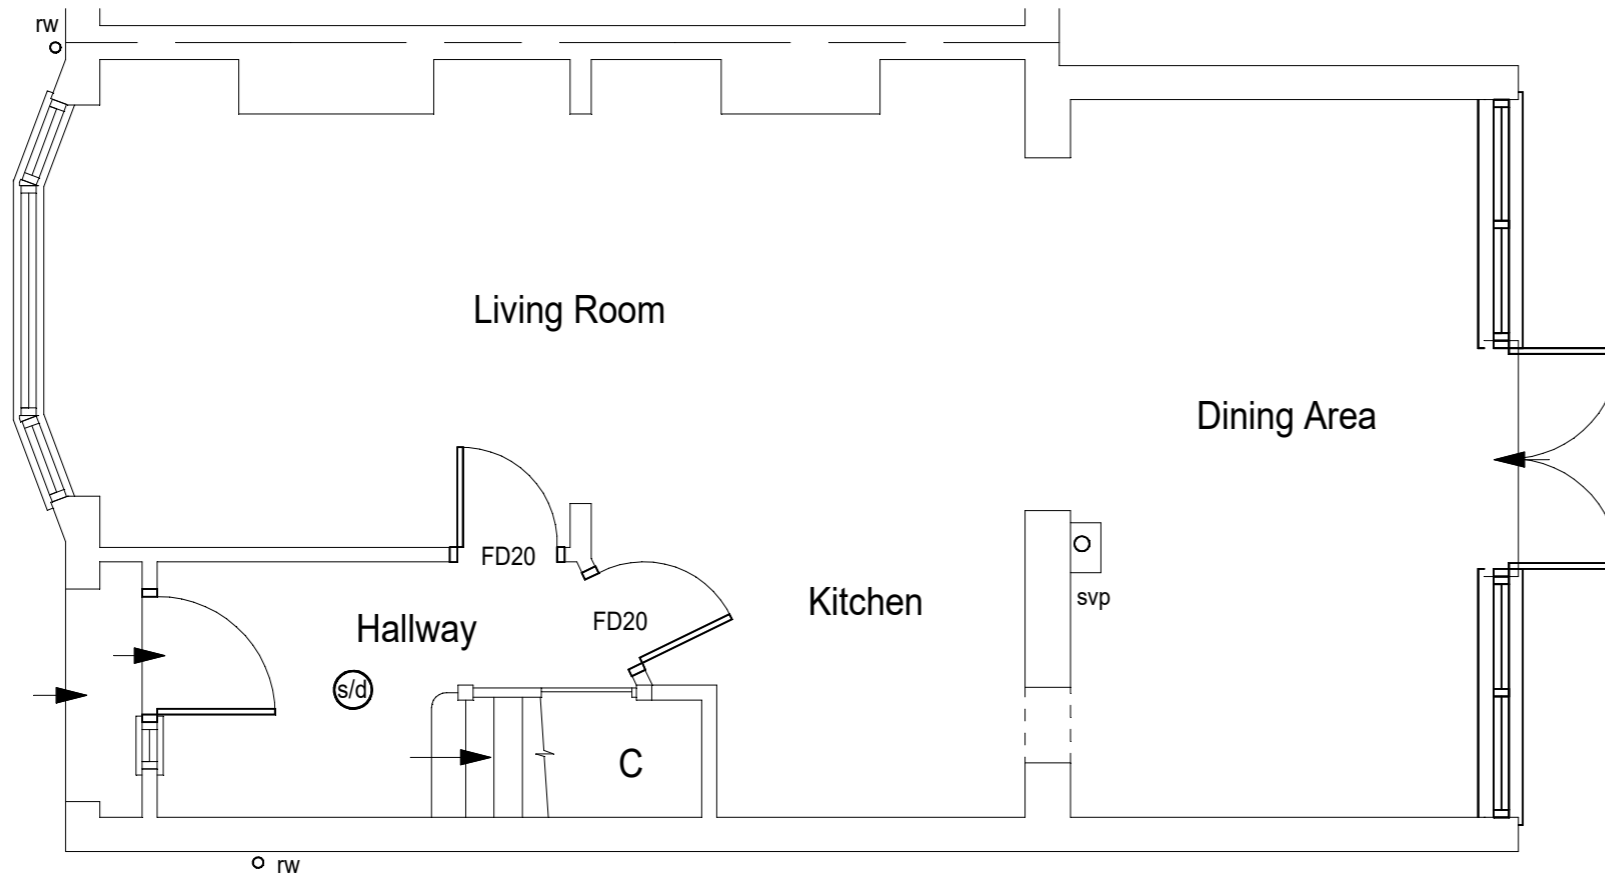

PROPOSED GROUND FLOOR PLAN

(s/d) - smoke detectors  
FD20 - 20 minute fire resisting doors

 

136 Worcester Park Road  
Worcester Park  
Surrey  
KT4 7QE  
Proposed Ground & First Floor Plans

Scale 1:50 @ A3      date 10:10:2023

dw no	wopr-136-1	revised		no
-------	------------	---------	--	----