


KEY

1800mm Close Boarded Fence
1200mm Plot Division Fence

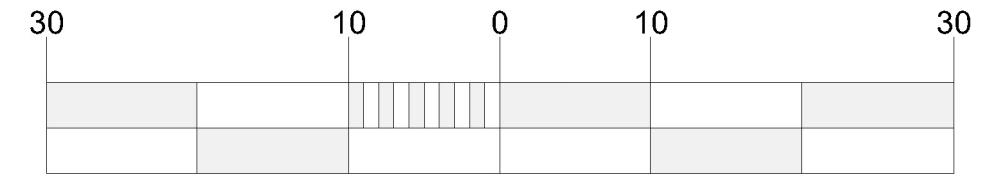

Metres @ 1:500

REVISIONS

| Rev. | Date | Detail |
|------|------|--------|
| | | |



Block 2, Caponacre Industrial Estate, Ayrshire KA18 1SH
t: 01292 591715
e: enquiries@theweehousecompany.co.uk

www.theweehousecompany.co.uk

Project
North Ayrshire Council
Laburnum Avenue Beith

Drawing


SITE LAYOUT PLAN
BLOCK No2

Scale Drawn By Checked

1:500 A.G.C.

Date Drawing No

Jul 23 LAB_B2_OS_01

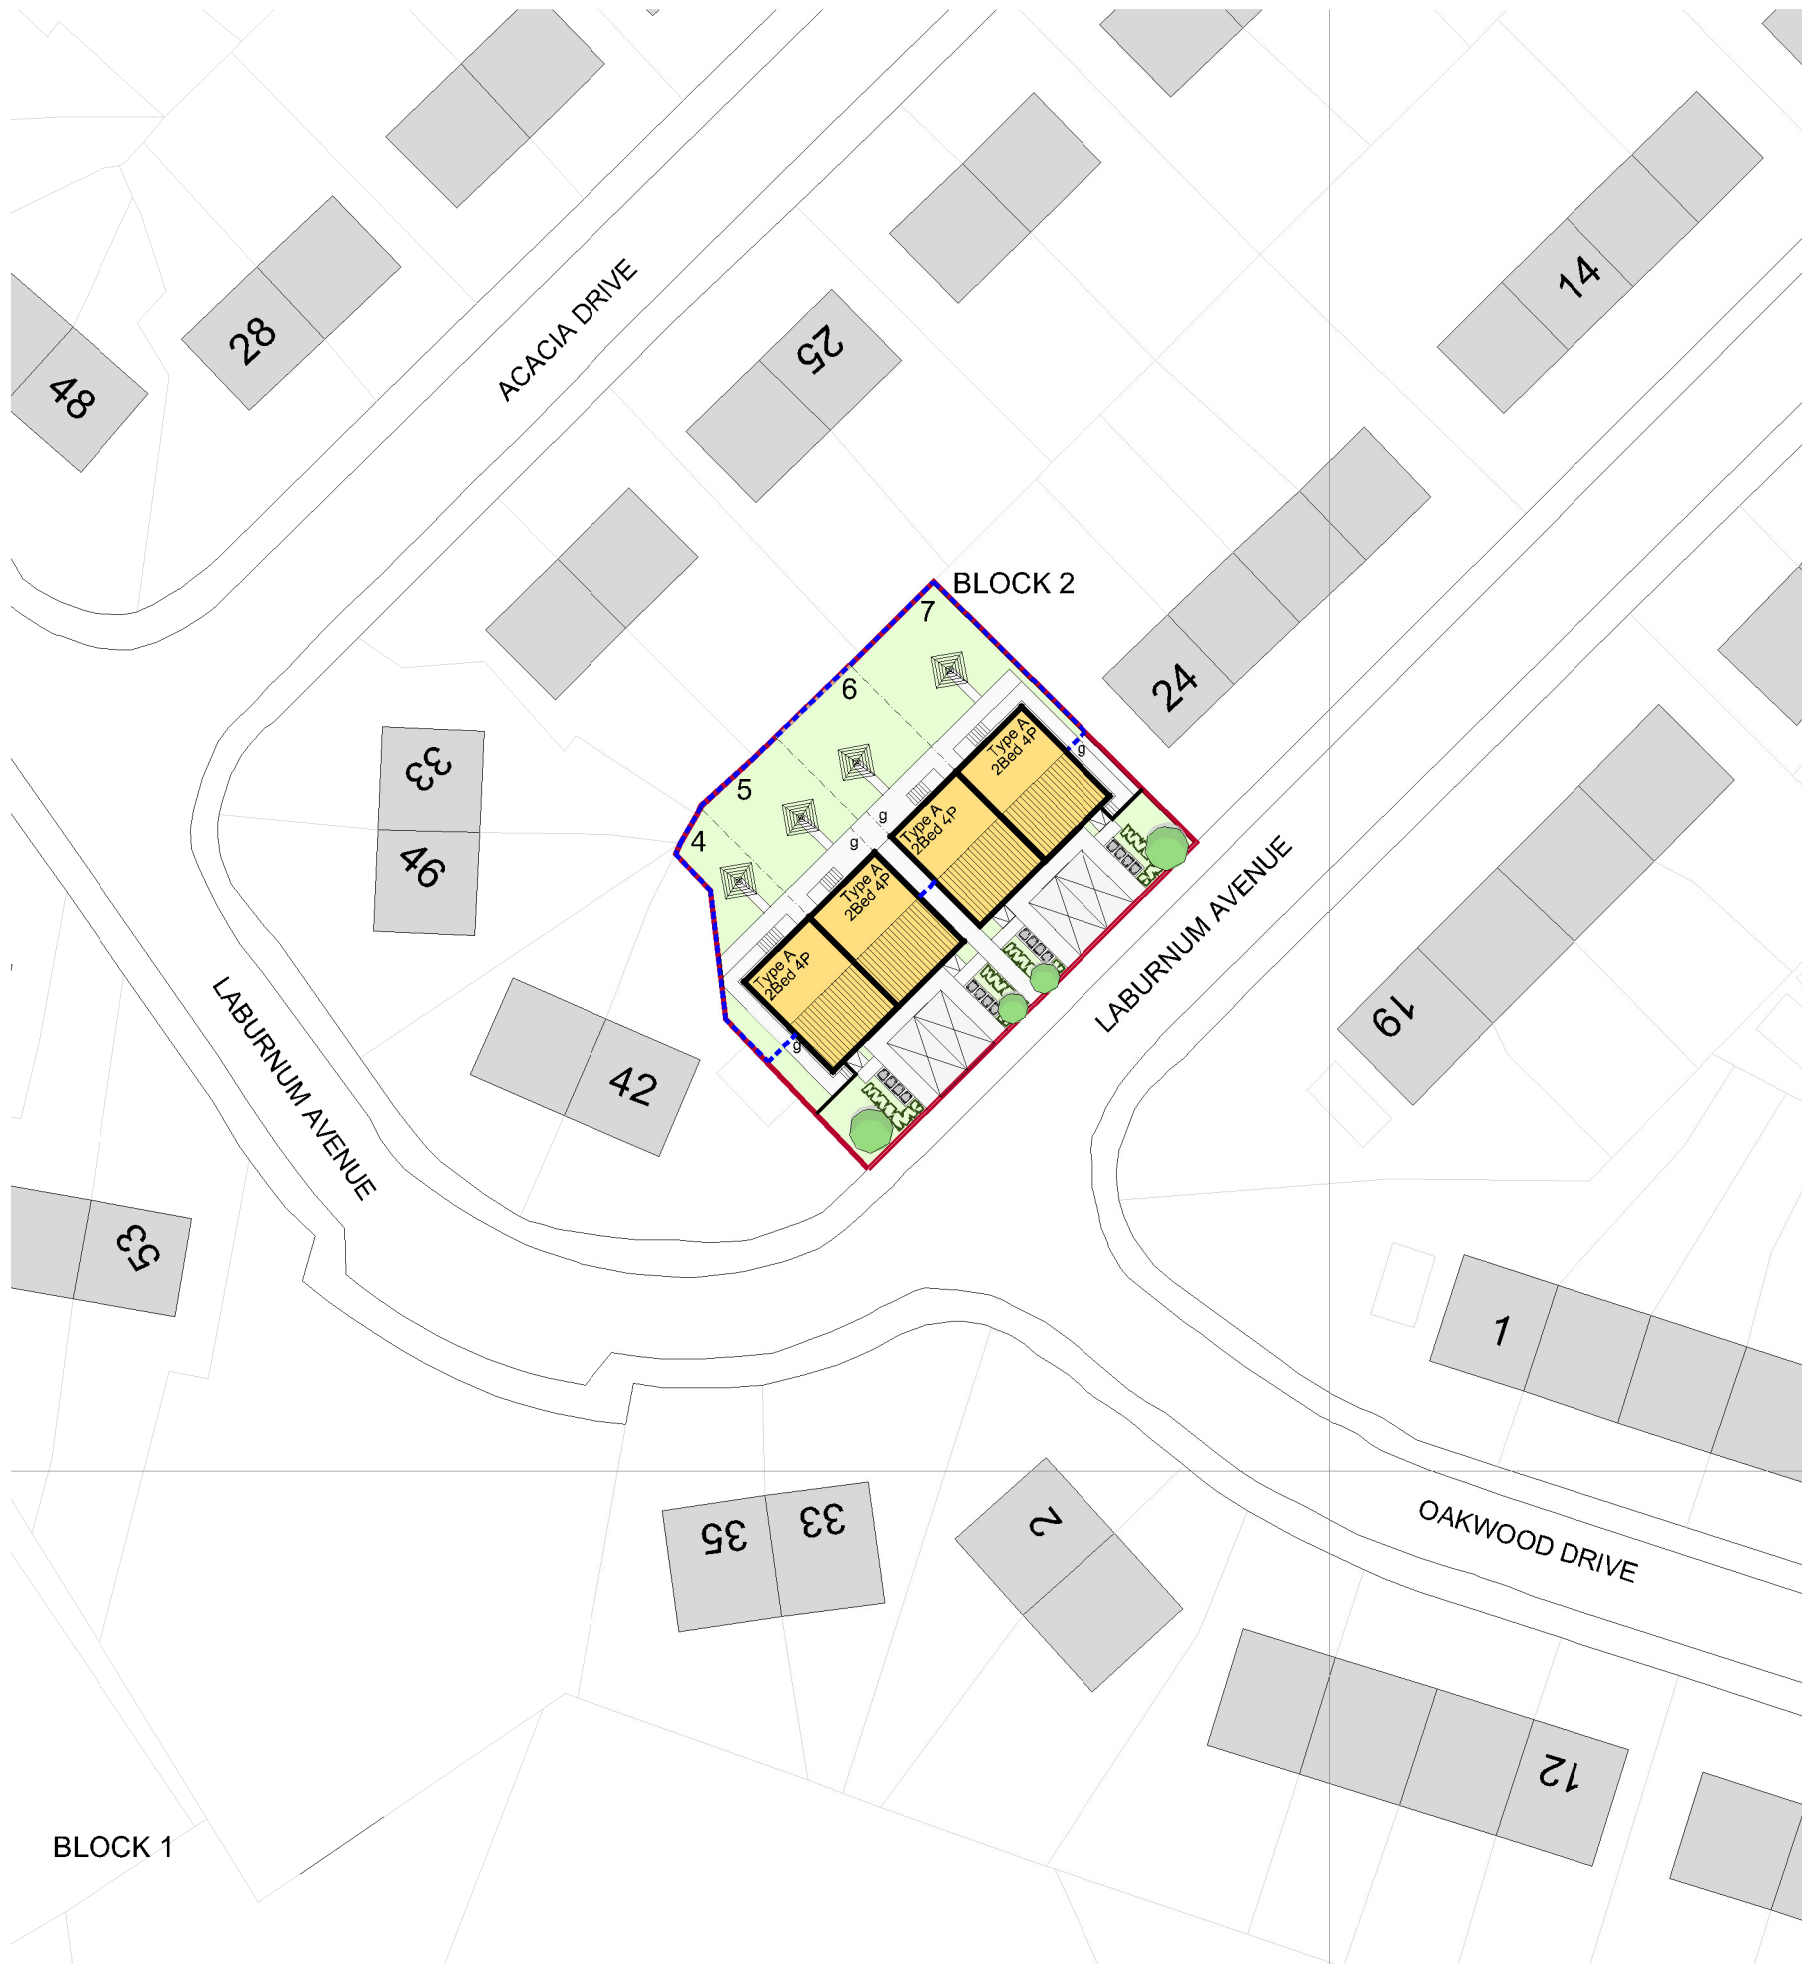

BLOCK 1

SITE PLAN BLOCK No1 1:500