


Entrance elevation to North

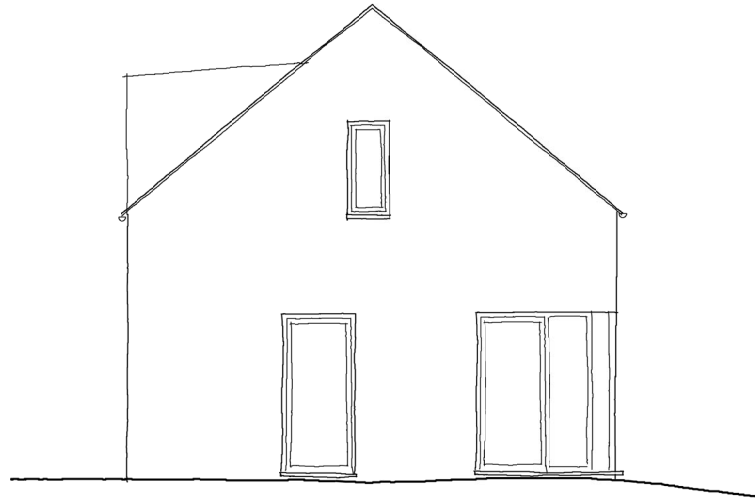


West Elevation





South Elevation

Ground Floor Plan

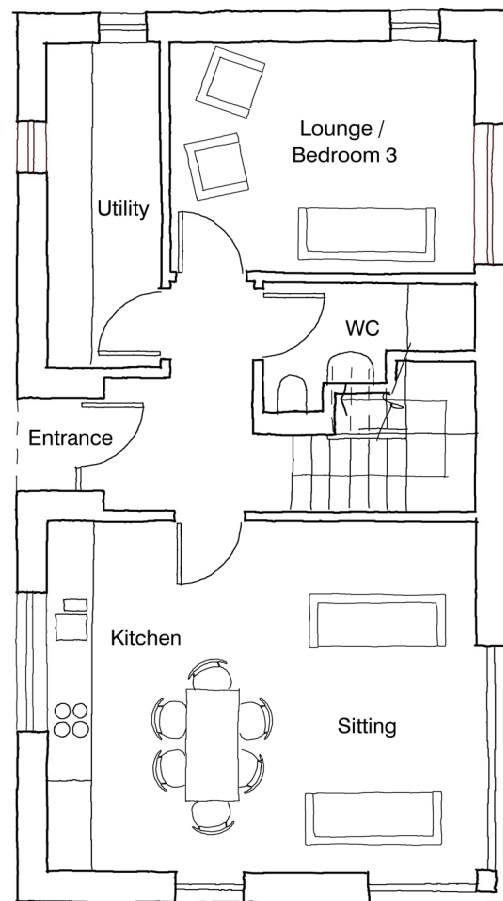


Refer drg A-02 for orientation of plan

First Floor Plan

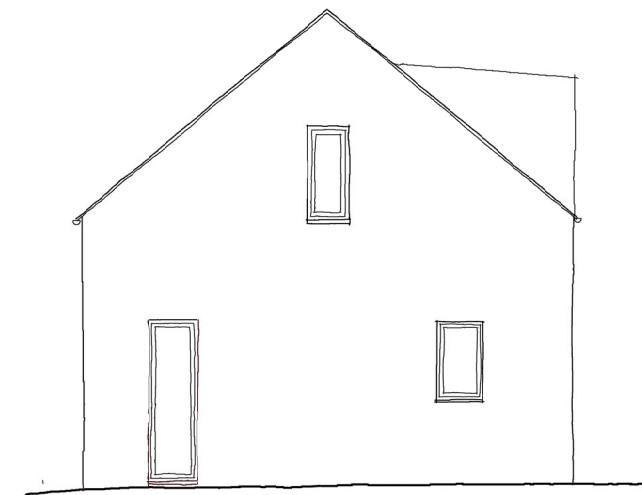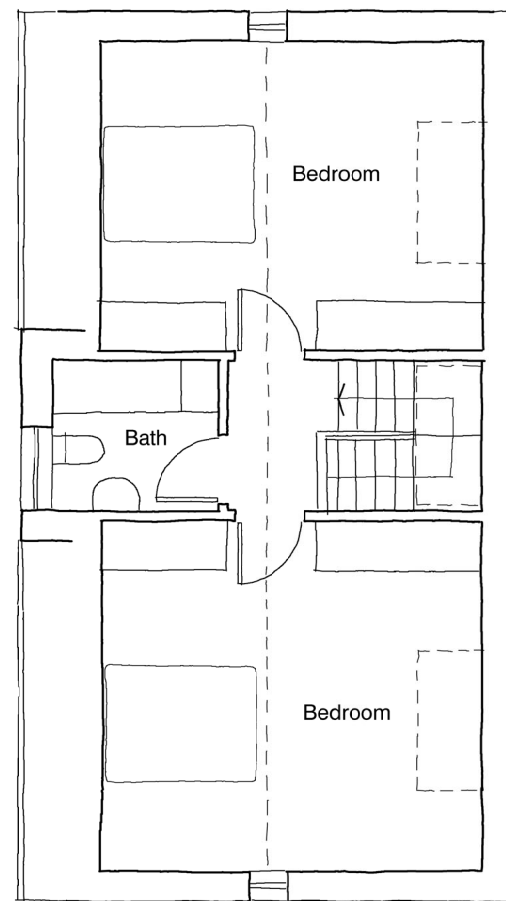

East Elevation

Materials:
 Walls: Render + Timber cladding
 Roof: Slate tile
 Windows: Paint finished

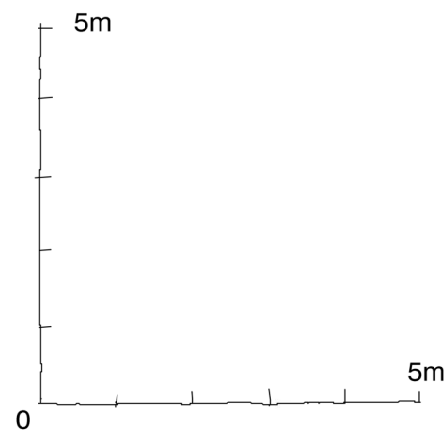

Do not scale from drawing. Work to figured dimensions only. In event of discrepancy contact architect for clarification before proceeding. If in doubt ASK Dimensions in millimetres.

Drg No Project: Houses to rear of The Corries, Corriecravie

Title: House floor plans and elevations

A-03

Scale: 1:100 FS @ A3 Date: Oct 2023

ALASTAIR HOWE ARCHITECT

www.alastairhowe.co.uk

T. 07973 531412