




PROPOSED SOUTH ELEVATION

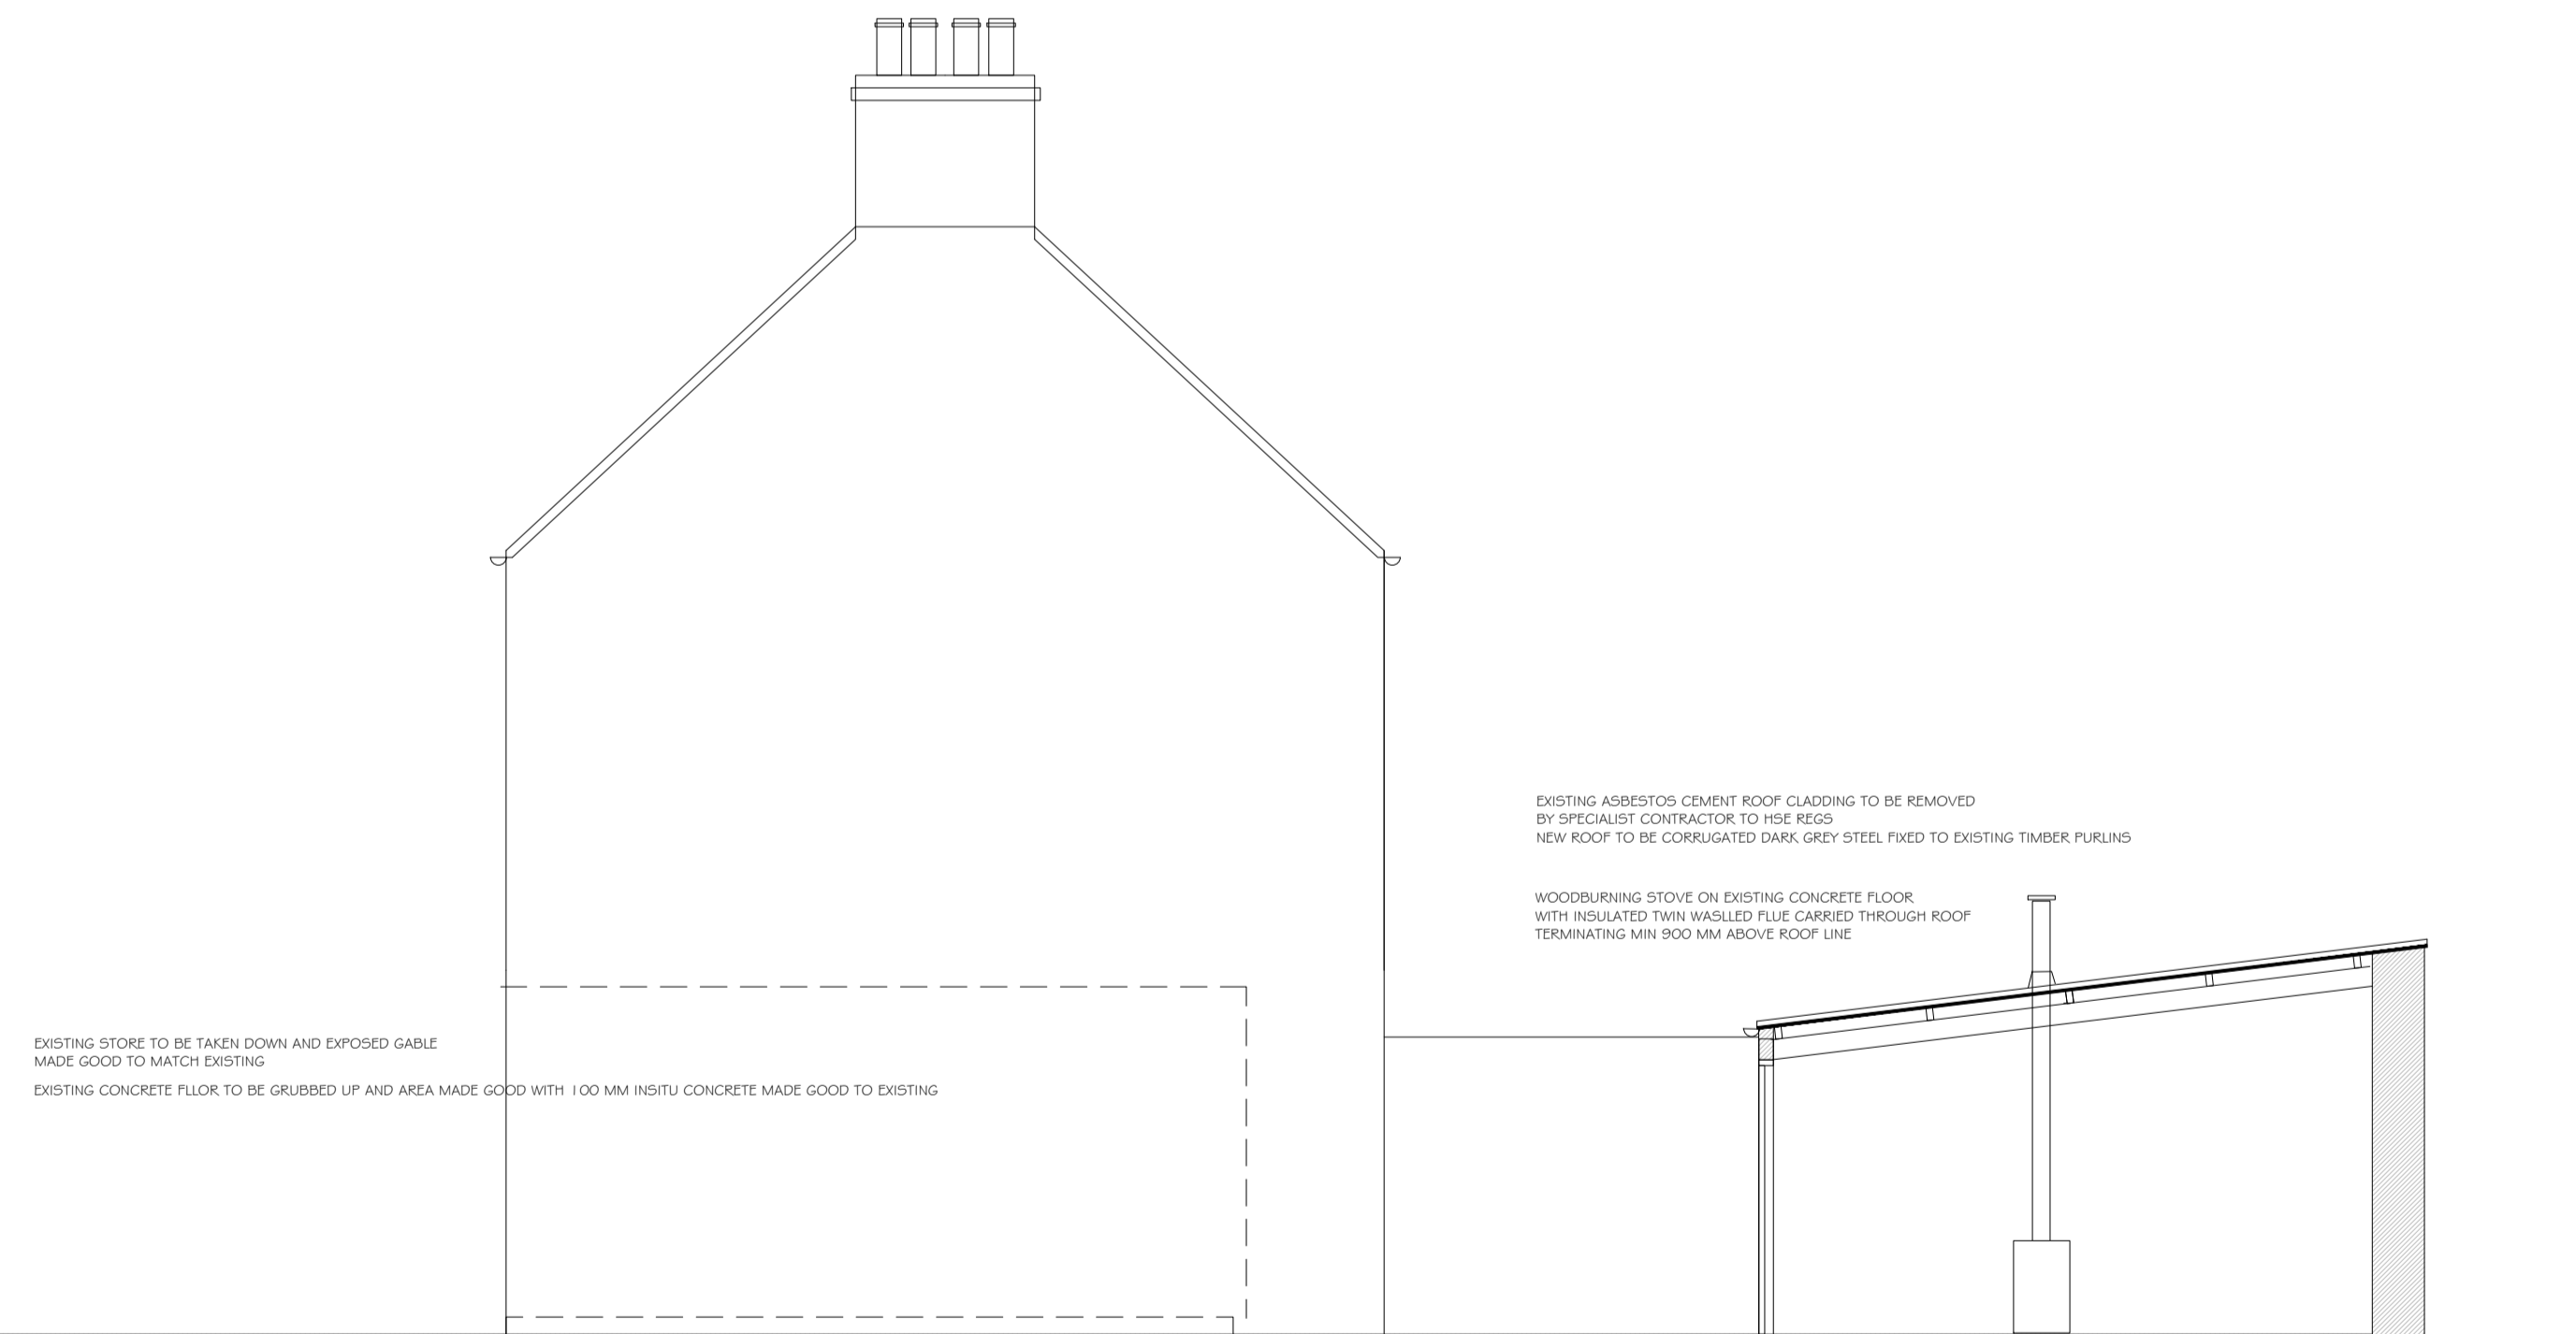

CROSS SECTION

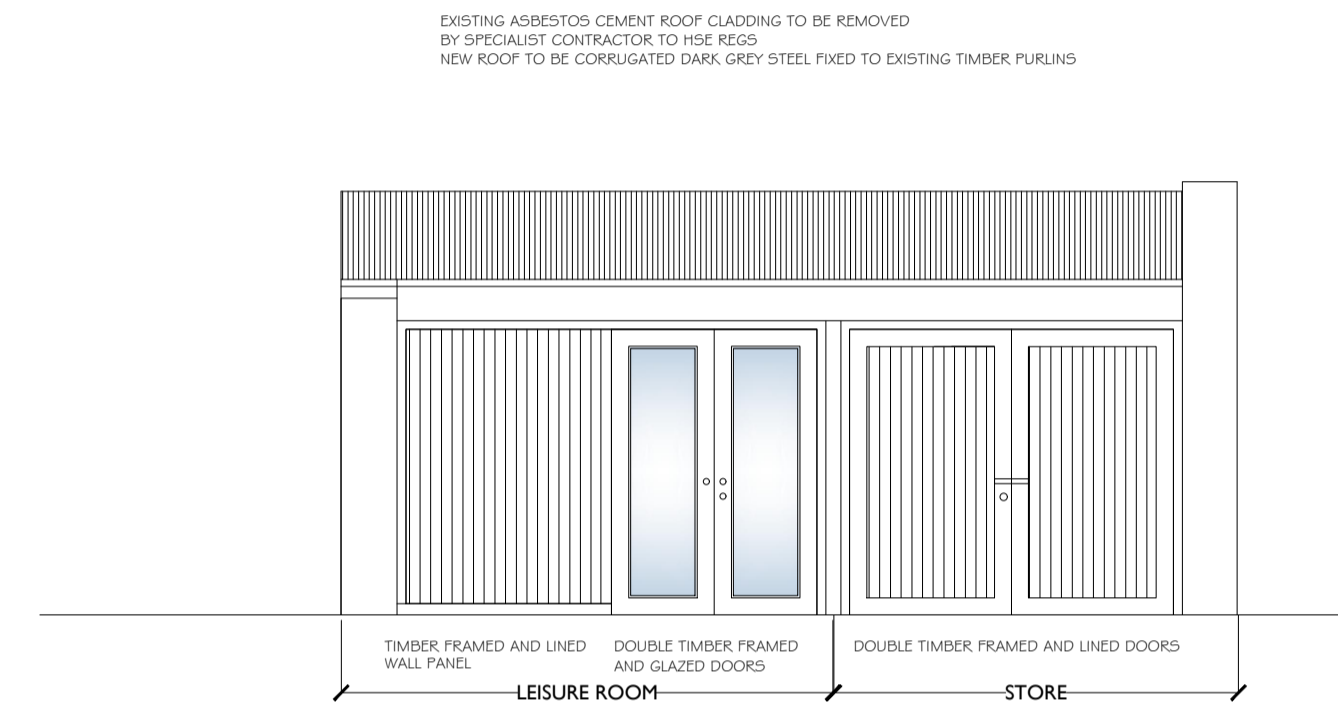

PROPOSED ELEVATION TO OUTBUILDING

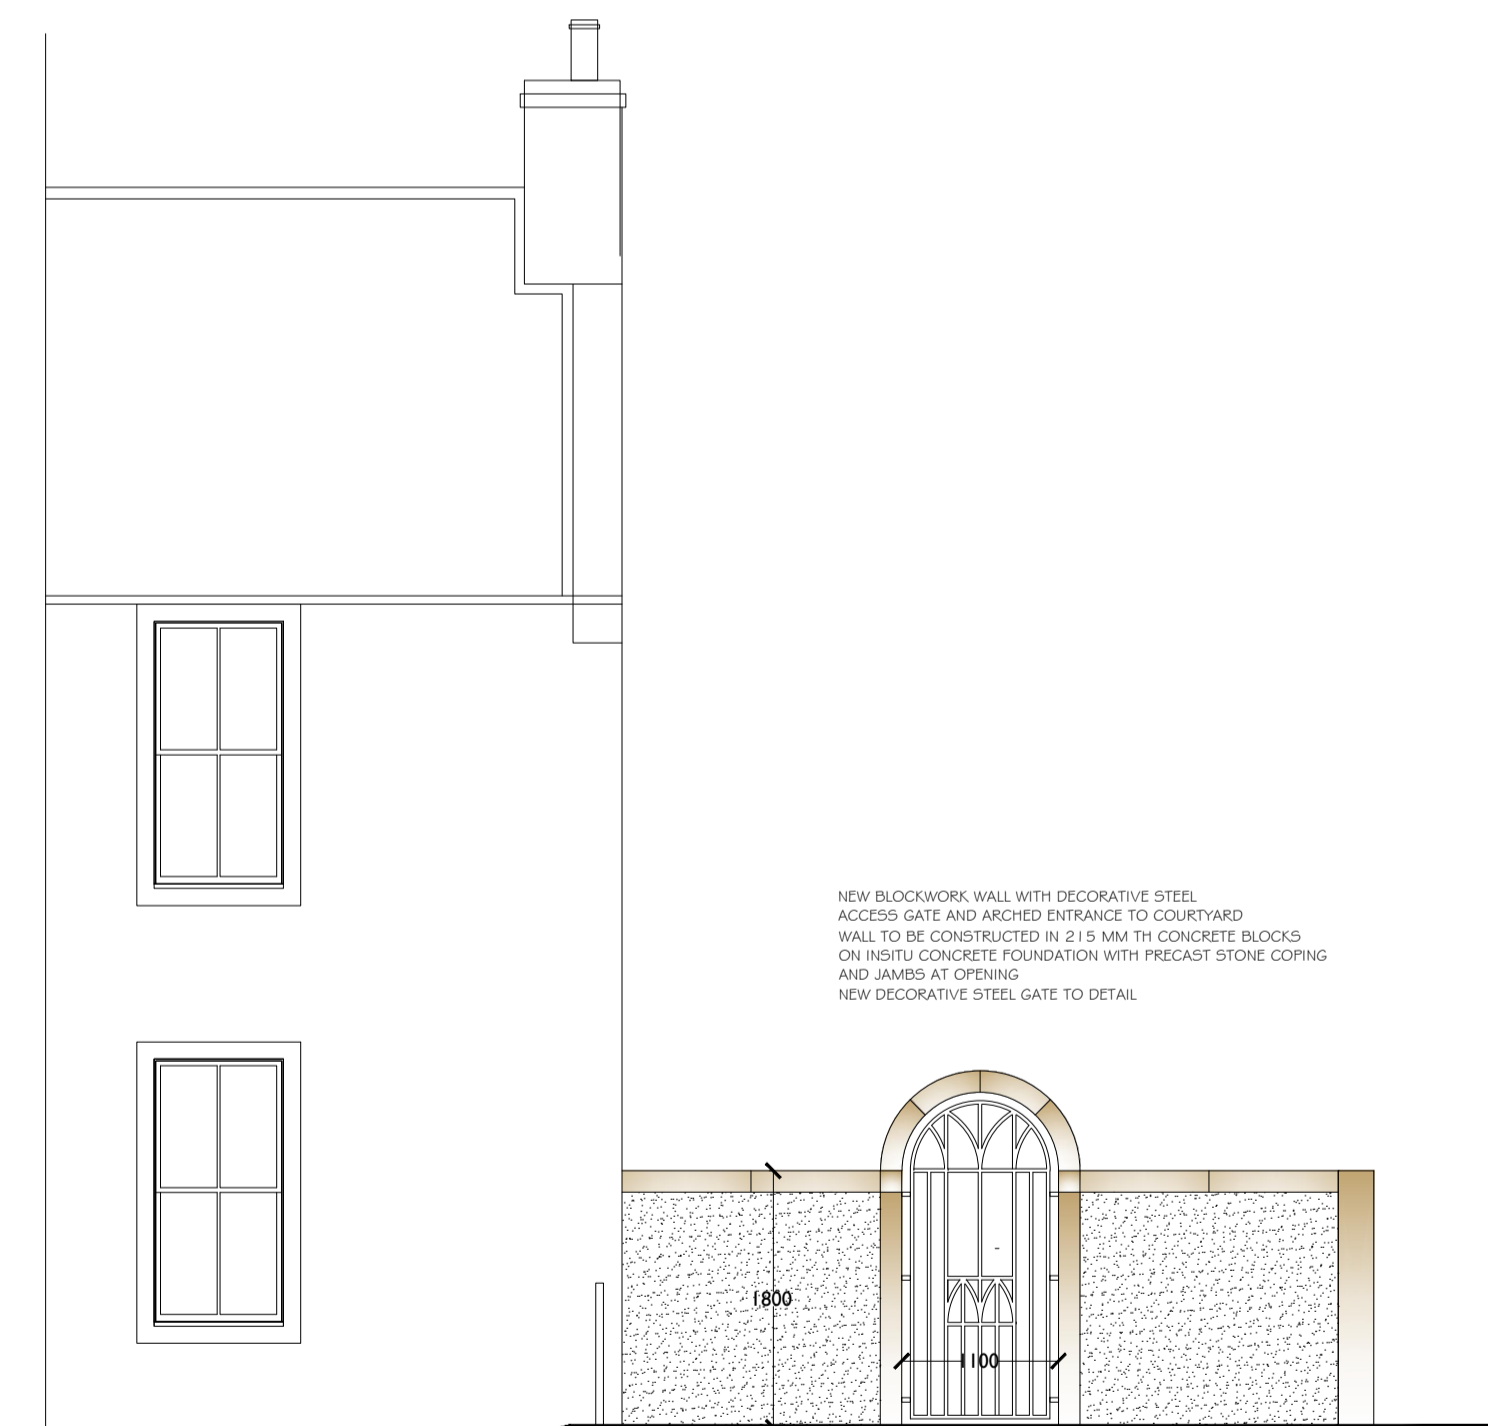

PROPOSED WEST ELEVATION

R G LICENCE ARCHITECT
 HILLEN CLIFTONHILL KILSO TDS 7QE
 T 01573225070 M 07891690639
 EMAIL raygarth@icloud.com

CLIENT ANGUS AND ALISON RUSSELL
 PROJECT PROPOSED ALTERATIONS TO FORM PRIVATE LEISURE SPACE AND CAR PARKING SPACE AT LAND AND BUILDING ADJACENT TO 8 SIMON SQUARE KILSO

TITLE PROPOSED ELEVATIONS AND SECTION

DATE 11 10 2023

SCALE 1:50 @ A1

GARP05