




Site Location Plan @ 1:1250

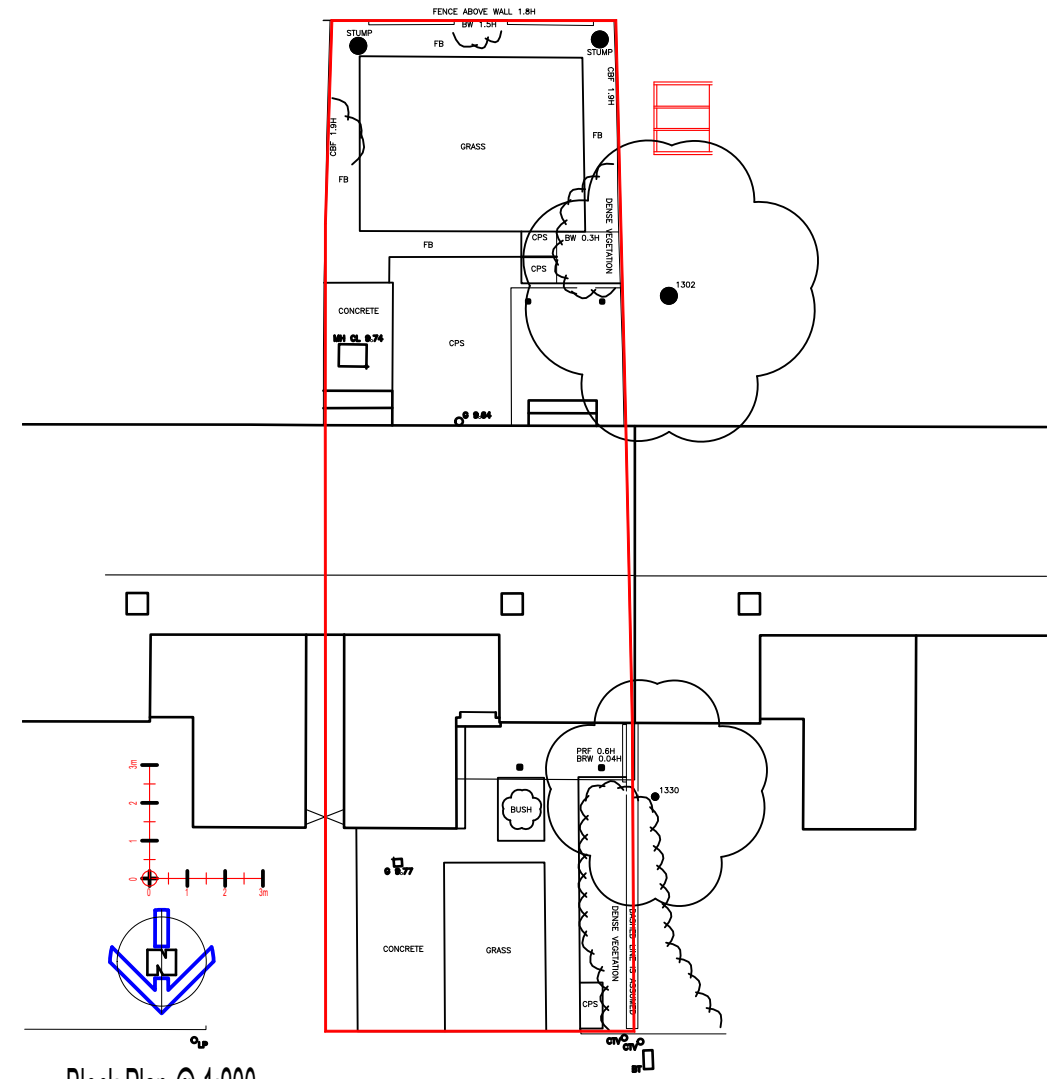

Block Plan @ 1:200

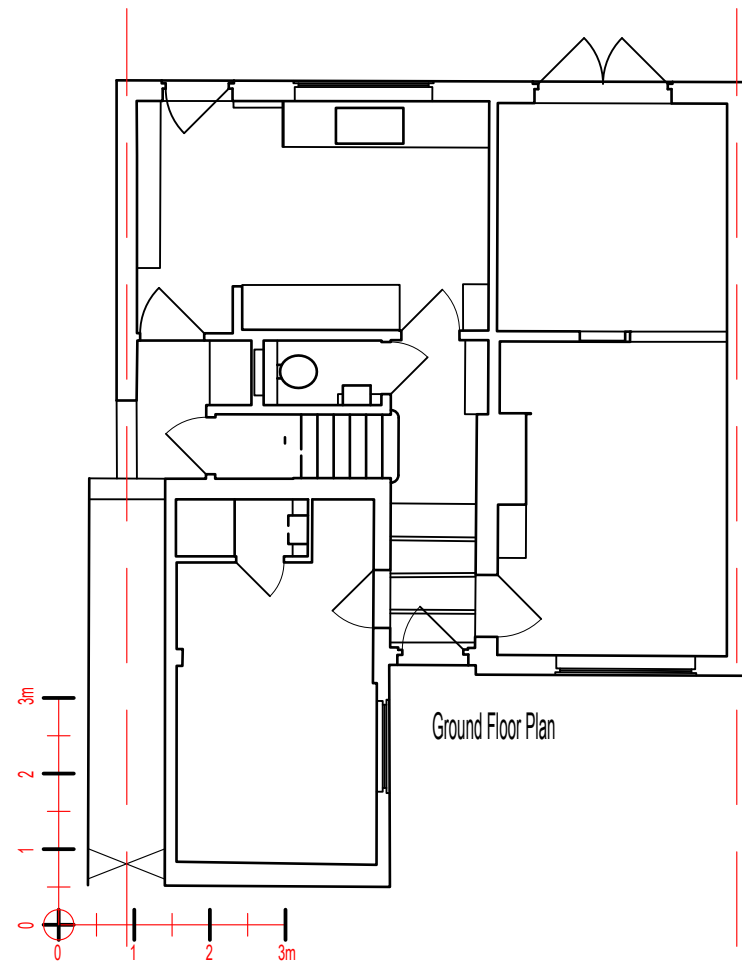

Ground Floor Plan

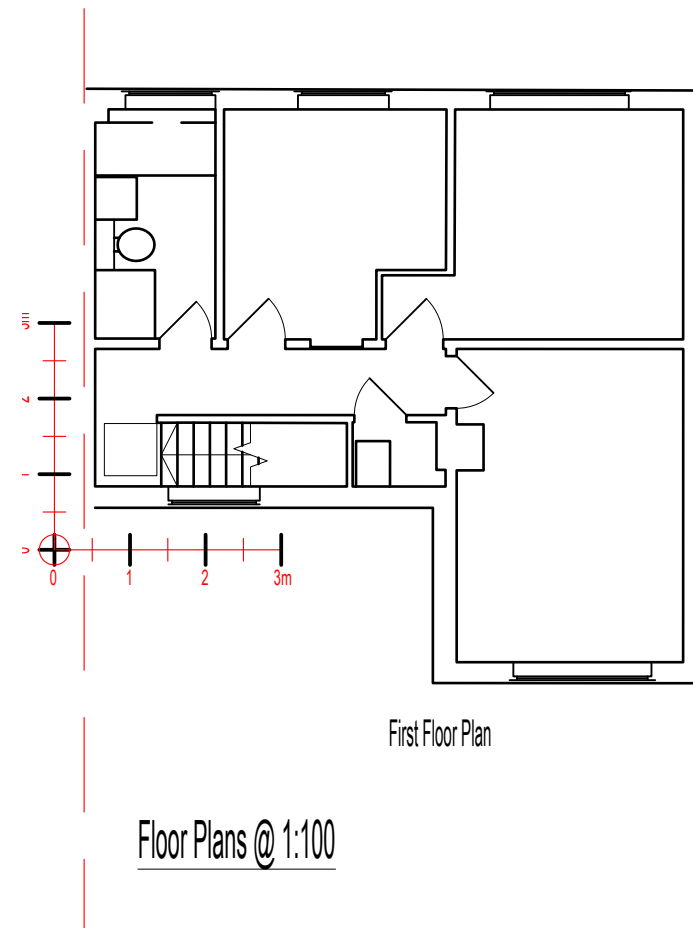

First Floor Plan

Floor Plans @ 1:100

CONTRACTORS NOTES: The contractor must check all dimensions on site and must not take and / or make scaled dimensions from this drawing.

It is the contractors responsibility to ensure that all works are in compliance with the current requirements of statutory regulations: Building Regulations, British Standards etc.

**IF IN DOUBT ASK!**

<b>Scott Associates LLP</b> Client Urban Blue Print m:07944878080 / david@scott-assoc.co.uk	Title Site Location, Block Plan + Existing Floor Plans	Drawn By	Date Jul. 2023	
		Drawing No. 22249-100	Rev -	Scale As noted Sheet size : A3