


Front Elevation

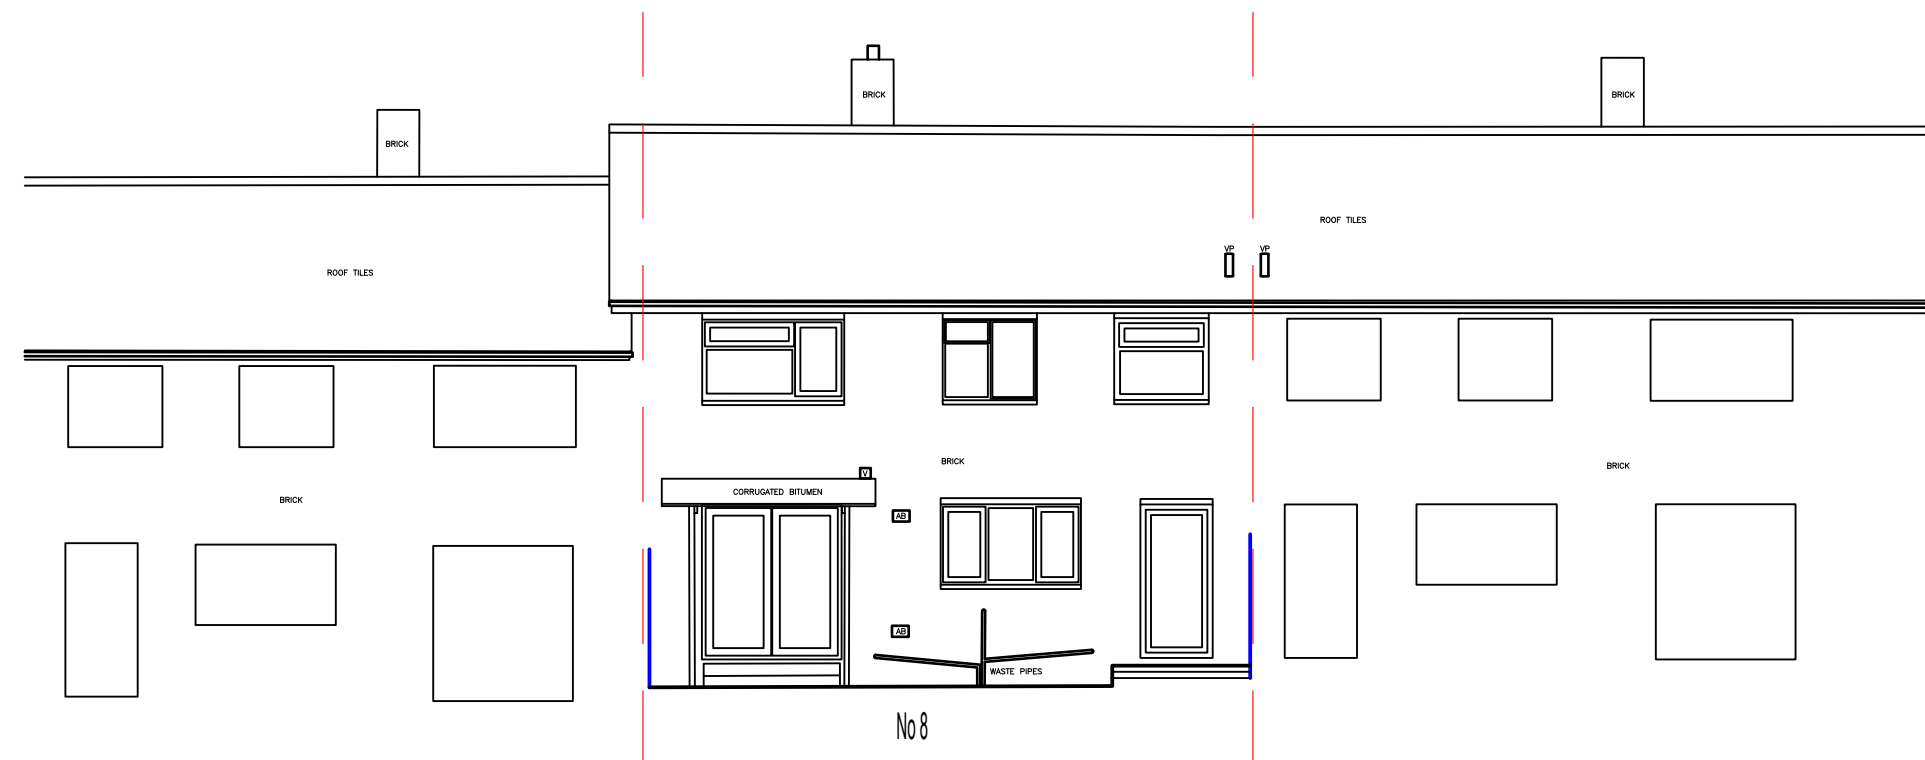

Rear Elevation

Elevations @ 1:100

CONTRACTORS NOTES: The contractor must check all dimensions on site and must not take and / or make scaled dimensions from this drawing.

It is the contractors responsibility to ensure that all works are in compliance with the current requirements of statutory regulations: Building Regulations, British Standards etc.

IF IN DOUBT ASK!

<b>Scott Associates LLP</b> Client Urban Blue Print m:07944878080 / david@scott-assoc.co.uk	Title Existing Elevations Site 8 Albert Street Stevenage SG1 3NZ	Drawn By	Date Jul. 2023
		Drawing No. 22249-101	Rev -

©This drawing is the copyright of Scott Associates LLP and shall not be reproduced without permission. No part of this drawing may be reproduced, stored in a retrieval system or transmitted in, any form or by any means without the prior permission of Scott Associates LLP.