


This drawing and the design are the copyright of Fabric Construction Consultants Ltd only.
 This drawing should not be copied or reproduced without written consent.
 All dimensions are to be checked on site prior to setting out and fabrication and Fabric Construction Consultants Ltd should be notified of any discrepancy prior to proceeding further.
 For Construction & Fabrication Purposes - Do not scale from this drawing, use only the illustrated dimensions herein. Additional dimensions are to be requested and checked directly.
 Illustrated information from 3rd party consultants/specialists is shown as indicatively only. See other consultant / specialist drawings for full information and detail.

Materials Notes:

- Brickwork to match existing dwelling.
- Mono pitch roof tiles to match existing roof.
- *Table top' roof in grey GRP.
- White uPVC windows and doors with soldier coursing brickwork to head and sill to match existing.
- White uPVC fascias and soffits to match existing.
- Black uPVC rainwater goods to match existing.

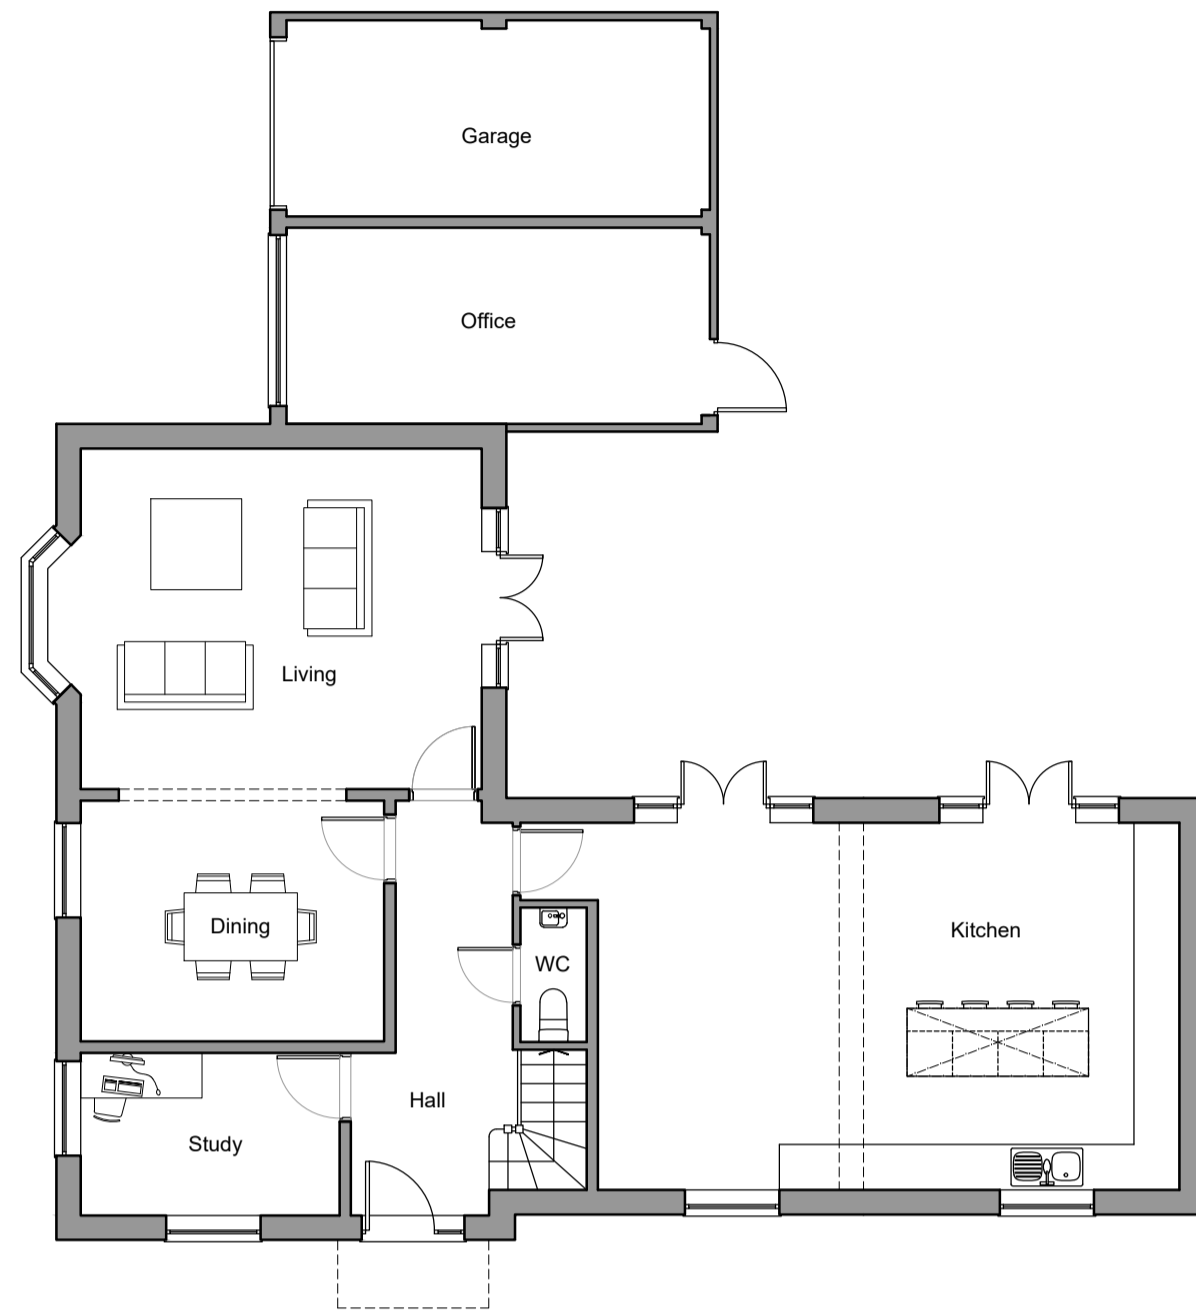


Proposed Ground Floor Plan
 Scale: 1:100



Proposed East Elevation
 Scale: 1:100



Proposed North Elevation
 Scale: 1:100

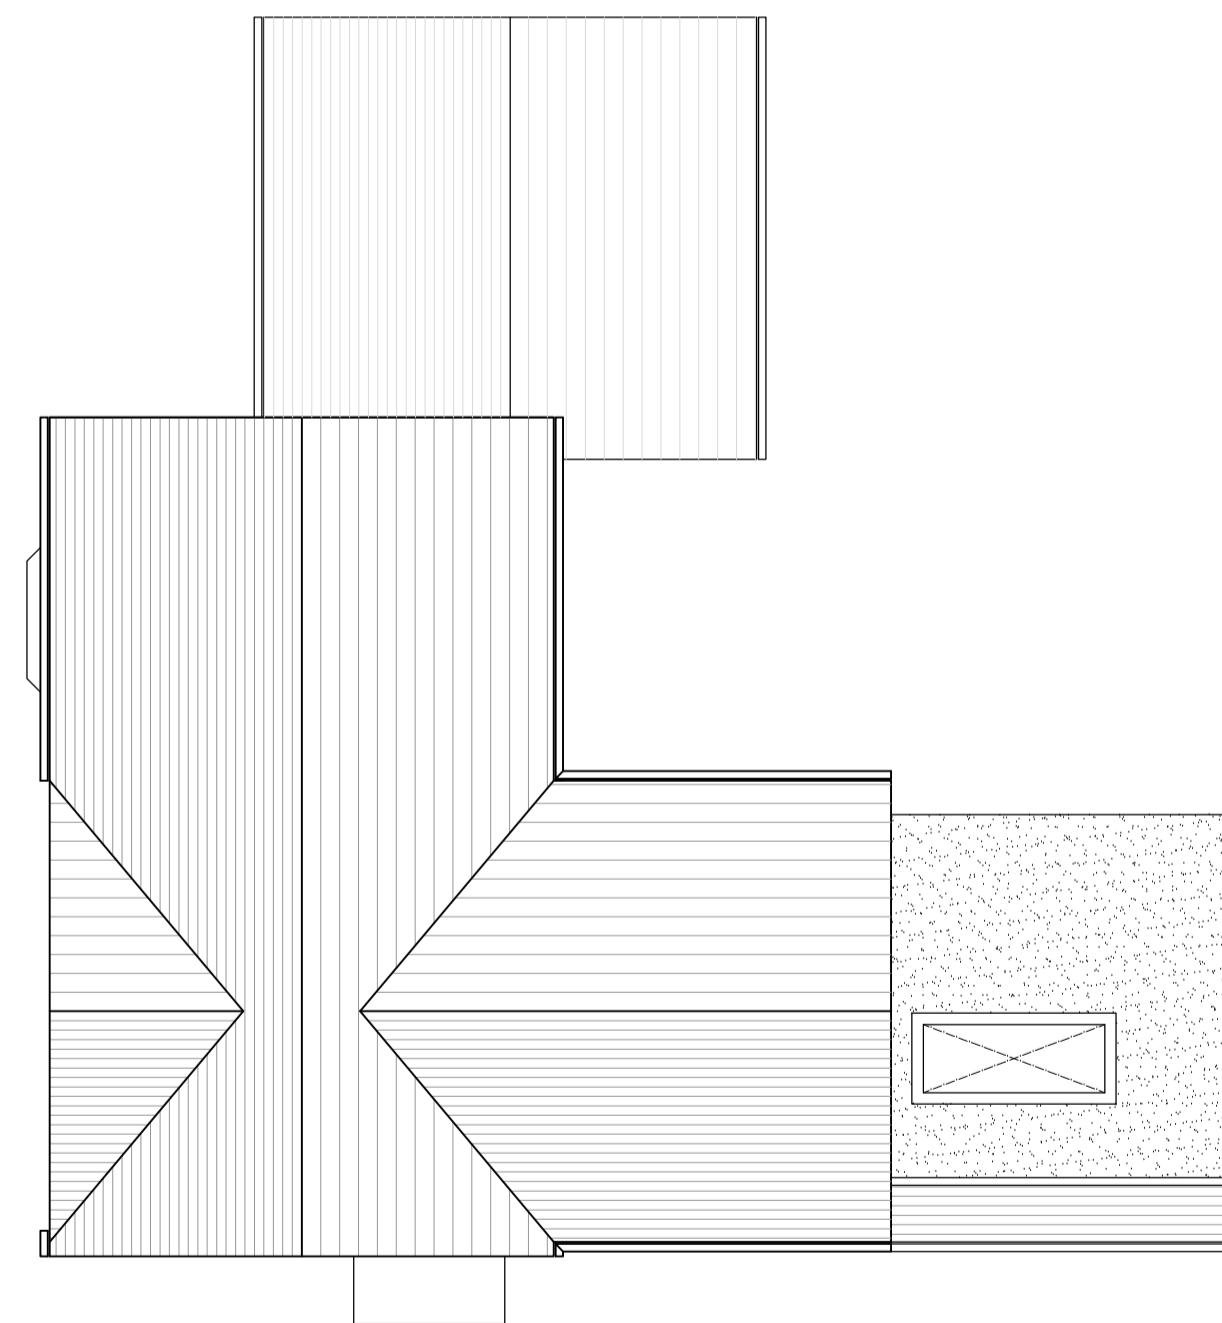


Proposed Roof Plan
 Scale: 1:100



Proposed West Elevation
 Scale: 1:100



Proposed South Elevation
 Scale: 1:100

 

Rev.	Date	Description



Project Title:
Proposed Single Storey Extension
 3 Scholars Road
 Broadstairs
 Kent
 CT10 1FJ

Drawing Description:
Proposed Plans & Elevations

Scale: 1:100 @ A1	Date: Oct 23
Drawn By: SM	Checked By:

Purpose:
PLANNING

Drawing No: 23.023-04	Revision: P1
---------------------------------	------------------------