



This drawing and the design are the copyright of Fabric Construction Consultants Ltd only.
 This drawing should not be copied or reproduced without written consent.
 All dimensions are to be checked on site prior to setting out and fabrication and Fabric Construction Consultants Ltd should be notified of any discrepancy prior to proceeding further.
 For Construction & Fabrication Purposes - Do not scale from this drawing, use only the illustrated dimensions herein. Additional dimensions are to be requested and checked directly.
 Illustrated information from 3rd party consultants/specialists is shown as indicatively only. See other consultant / specialist drawings for full information and detail.

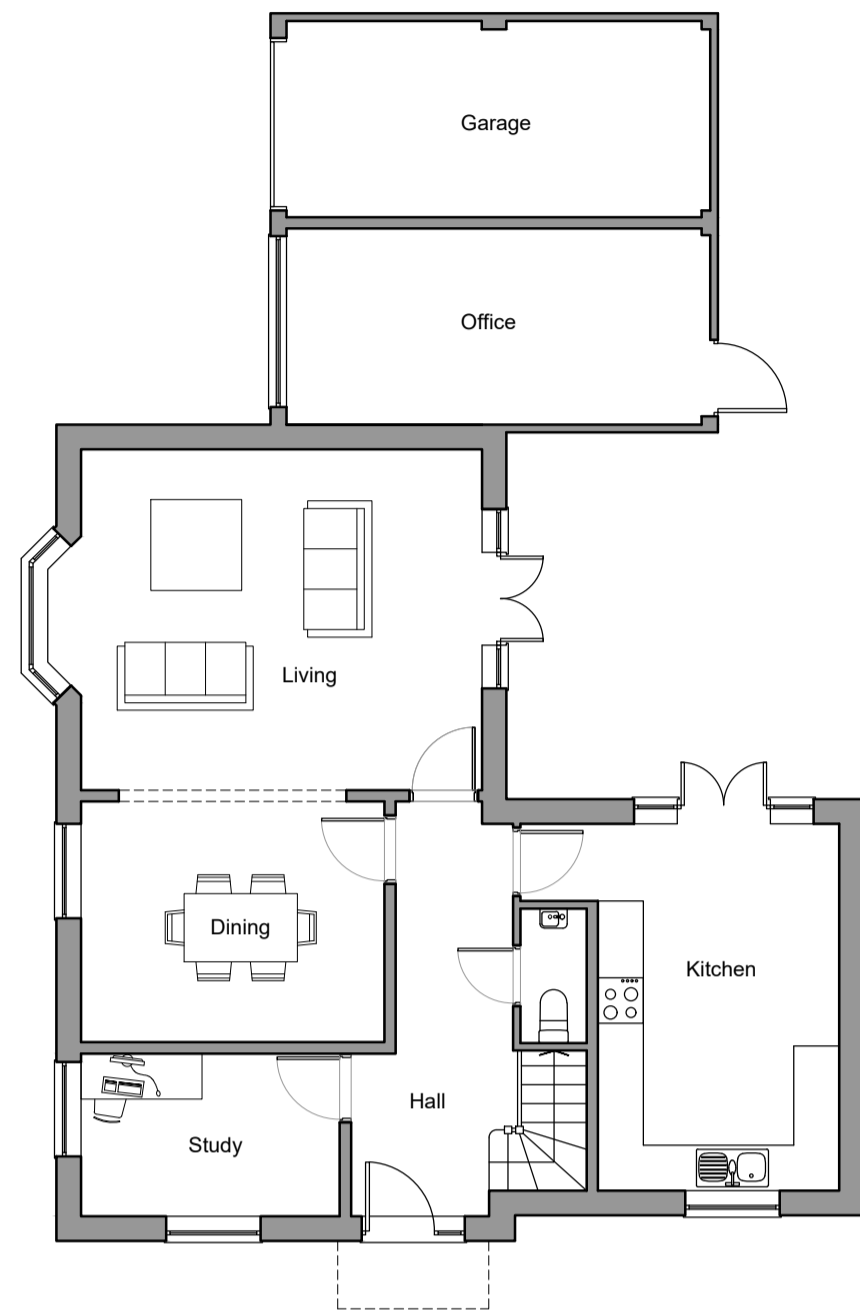

Existing Ground Floor Plan
 Scale: 1:100

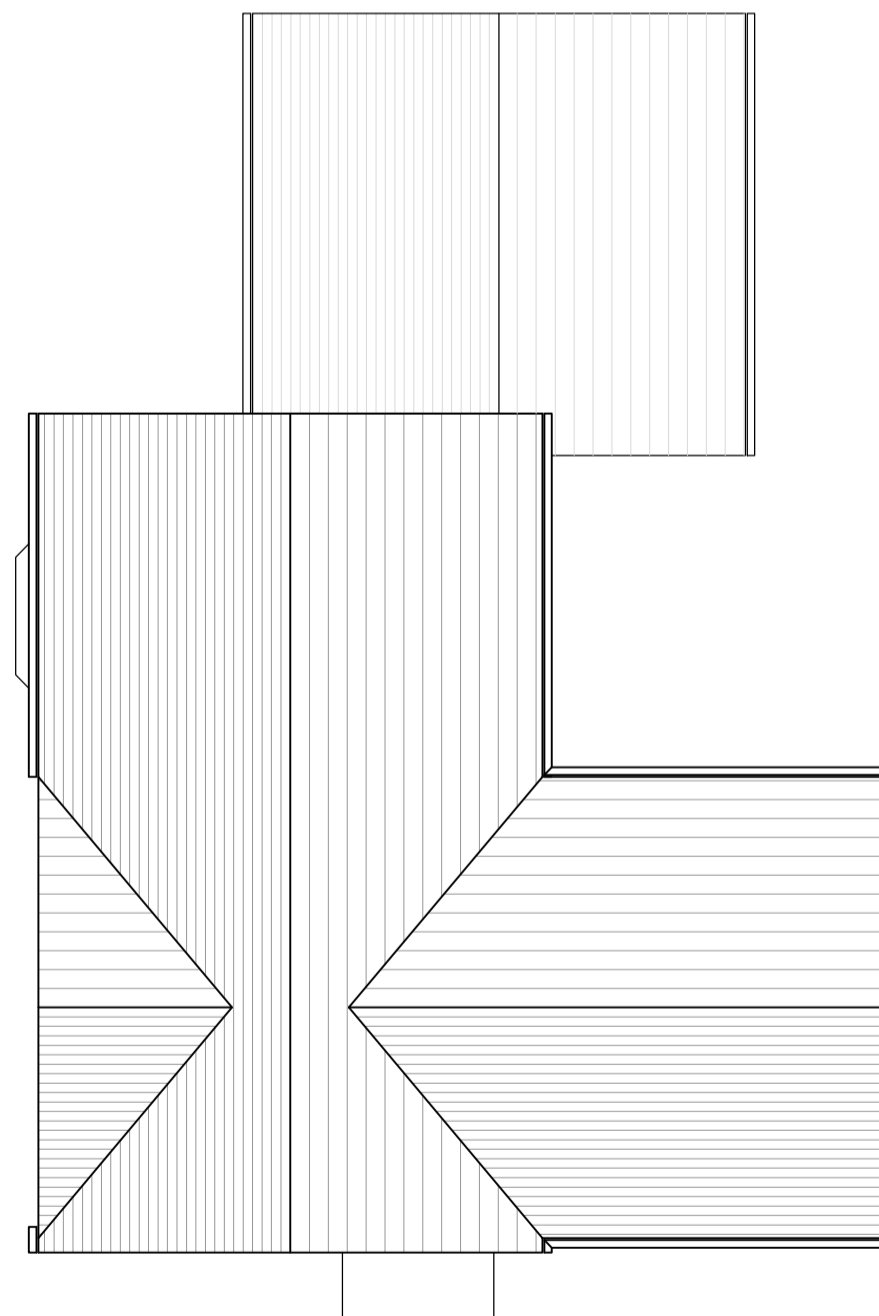

Existing Roof Plan
 Scale: 1:100



Existing East Elevation
 Scale: 1:100



Existing North Elevation
 Scale: 1:100



Existing West Elevation
 Scale: 1:100



Existing South Elevation
 Scale: 1:100



Rev.	Date	Description



Project Title
Proposed Single Storey Extension
 3 Scholars Road
 Broadstairs
 Kent
 CT10 1FJ

Drawing Description
Existing Plans & Elevations

Scale: 1:100 @ A1	Date: Oct 23
Drawn By: SM	Checked By:

Purpose:
PLANNING

Drawing No. 23.023-03	Revision P1
---------------------------------	-----------------------