

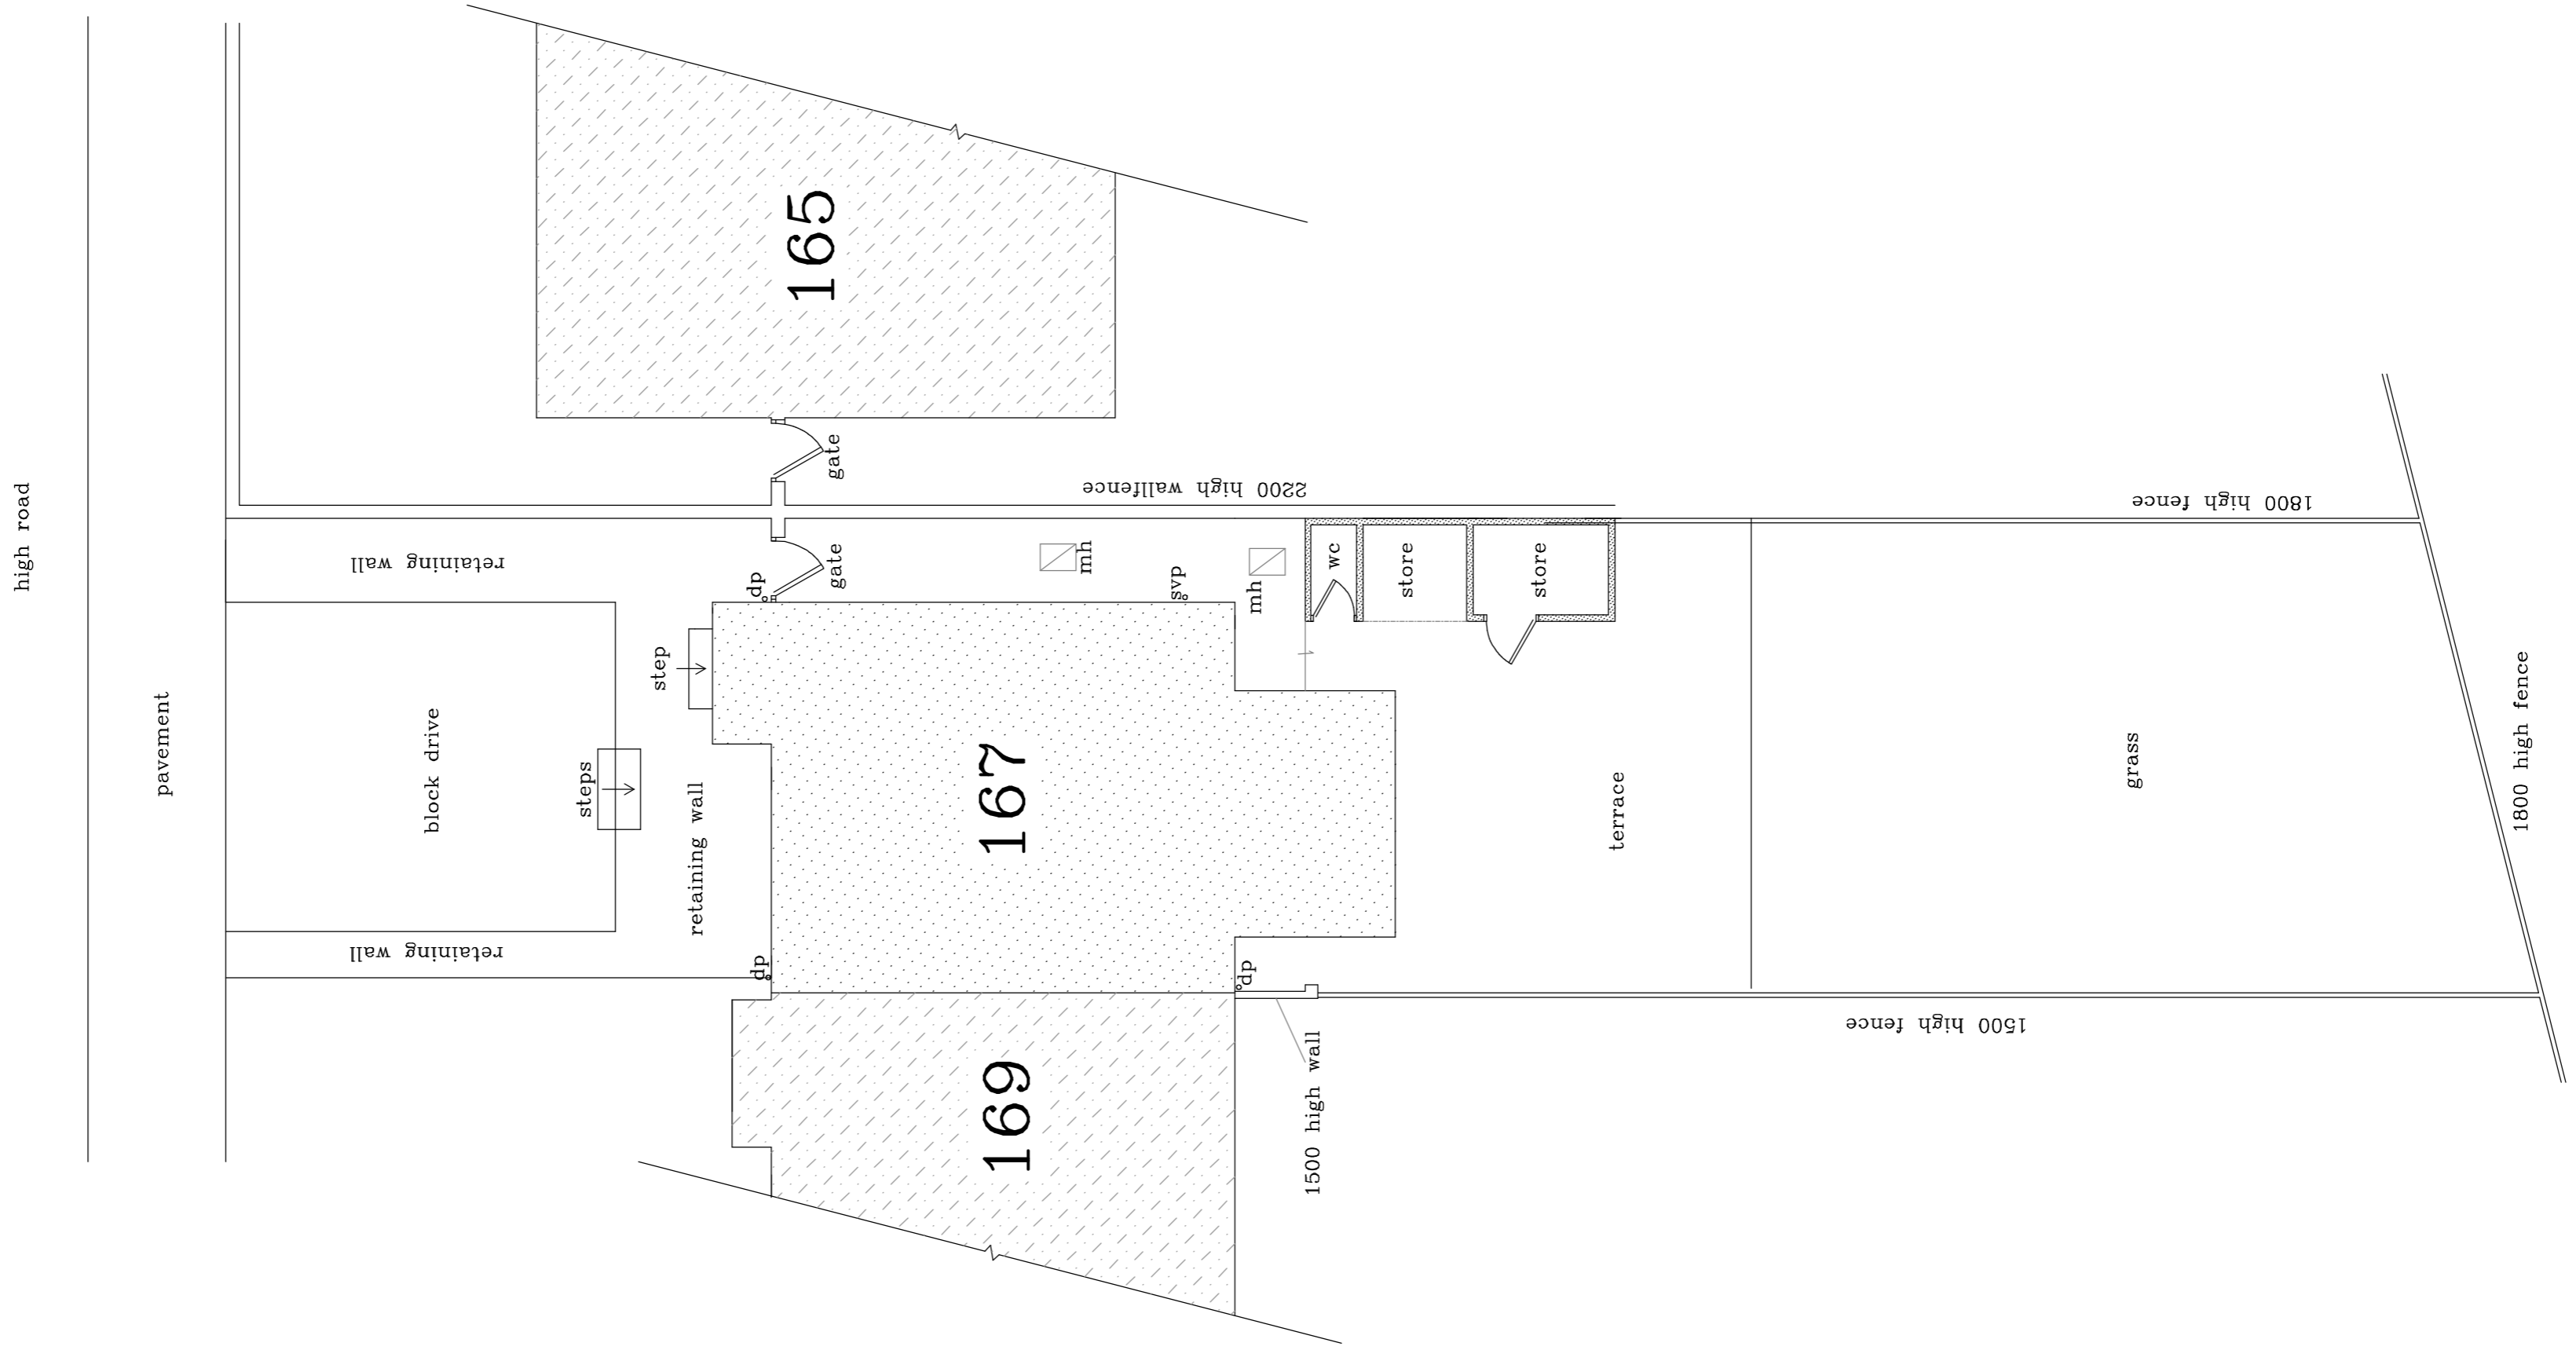
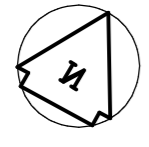


EXISTING

 

PROPOSED

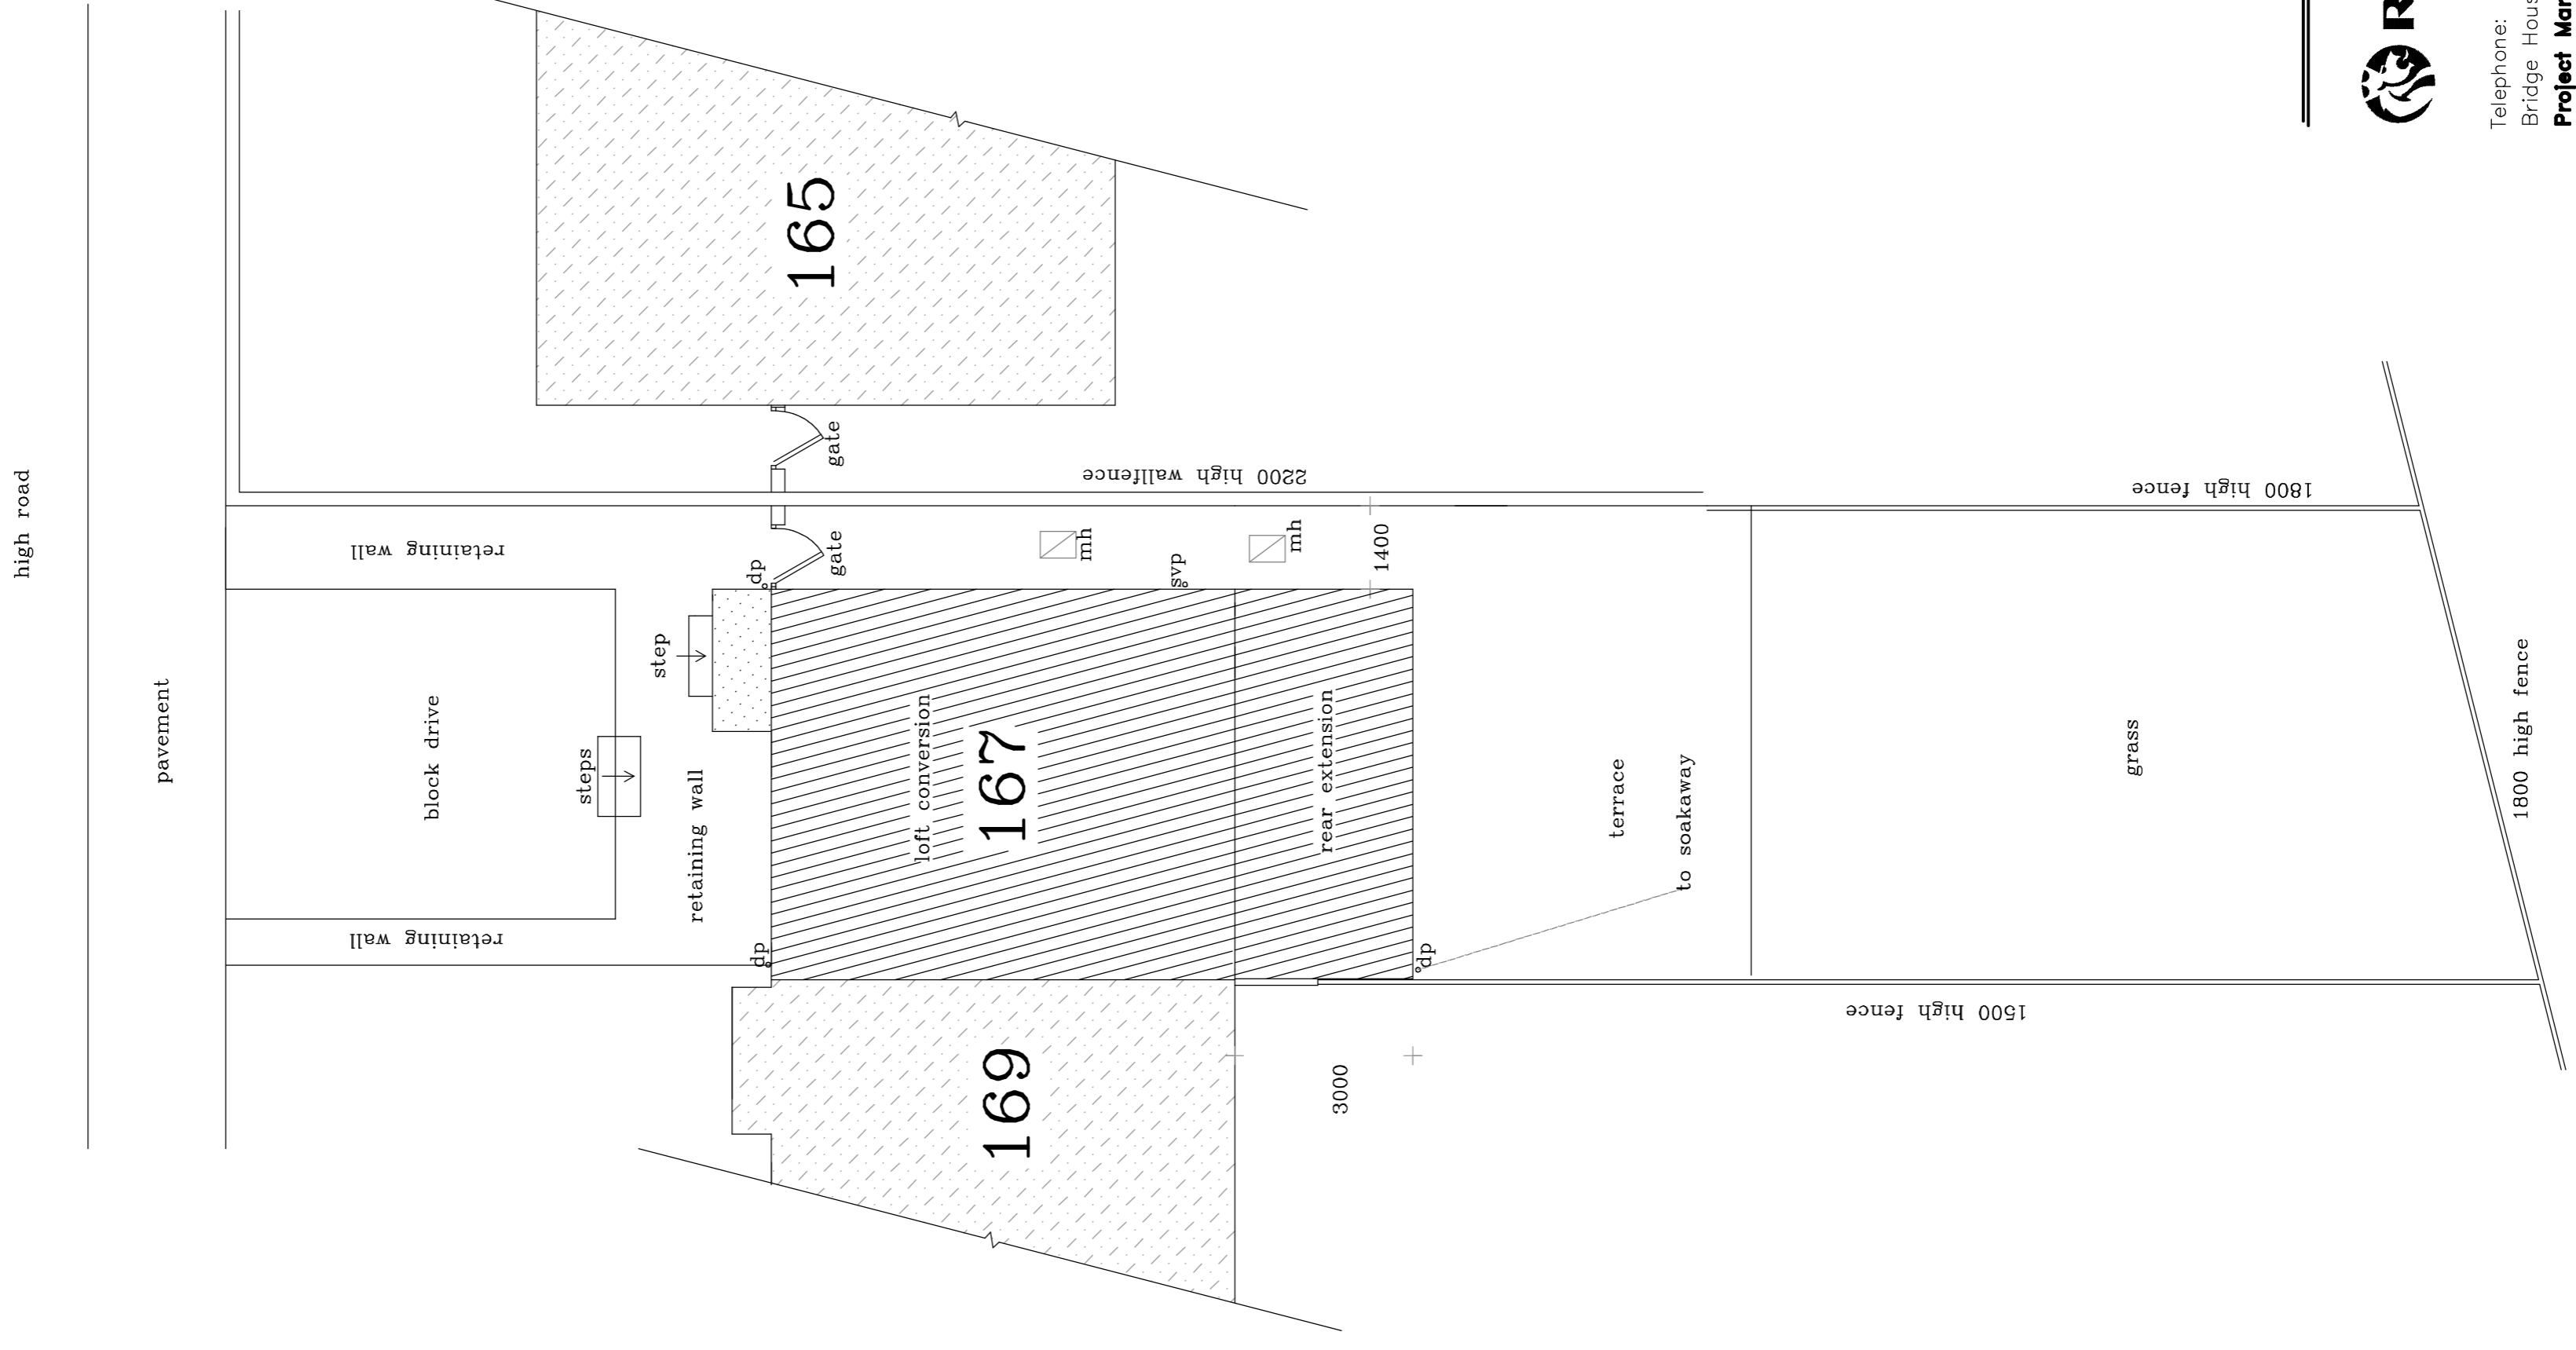

THIS DRAWING IS COPYRIGHT.
 THE CONTRACTOR IS TO CHECK ALL DIMENSIONS ON SITE BEFORE COMMENCEMENT OF THE WORKS.
 DISCREPANCIES MUST BE REPORTED IMMEDIATELY TO THE CONTRACT ADMINISTRATOR BEFORE PROCEEDING.



EVANS & CRAWLEY
CHARTERED SURVEYORS

Telephone: Chesham 01494 775666 Facsimile : 01494 778575
 Bridge House Water Meadow Chesham Buckinghamshire HP5 1LF
Project Managers : Property Consultants : Building Surveyors

LEAVESDEN - 167 HIGH ROAD

SITE PLAN - EXISTING & PROPOSED

date OCTOBER 2023
 scale 1:100