




Existing Site Plan Copy 1
1:100




Proposed West Elevation
1:100

 


Proposed South Elevation
1:100




Proposed East Elevation
1:100

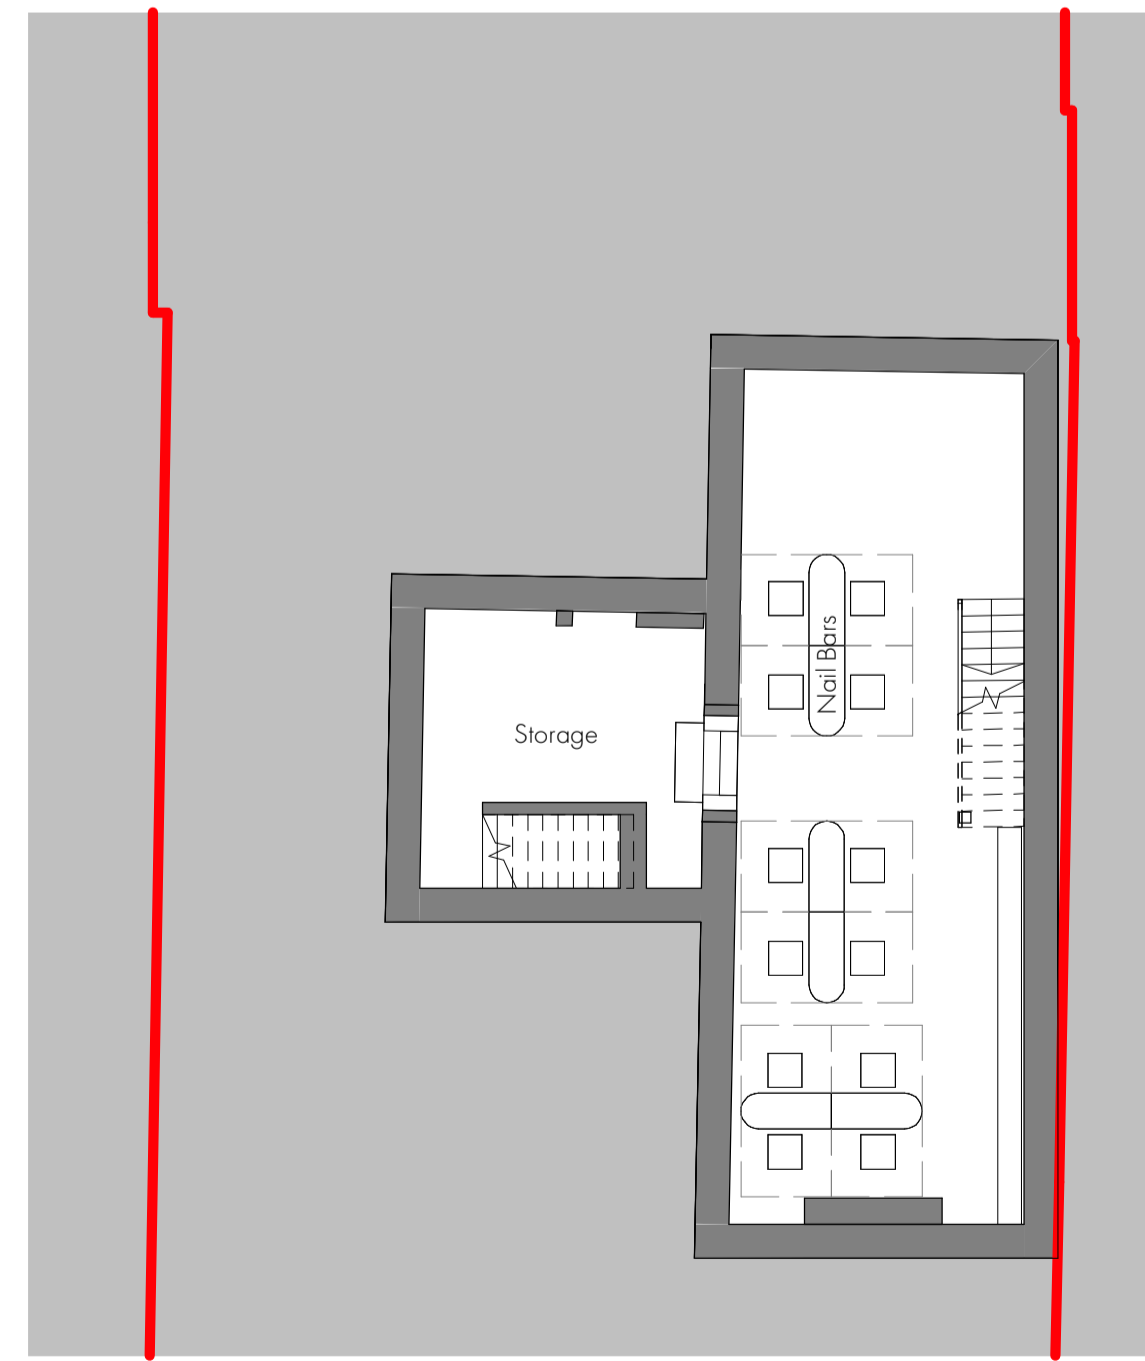

Proposed Basement Plan
1:100

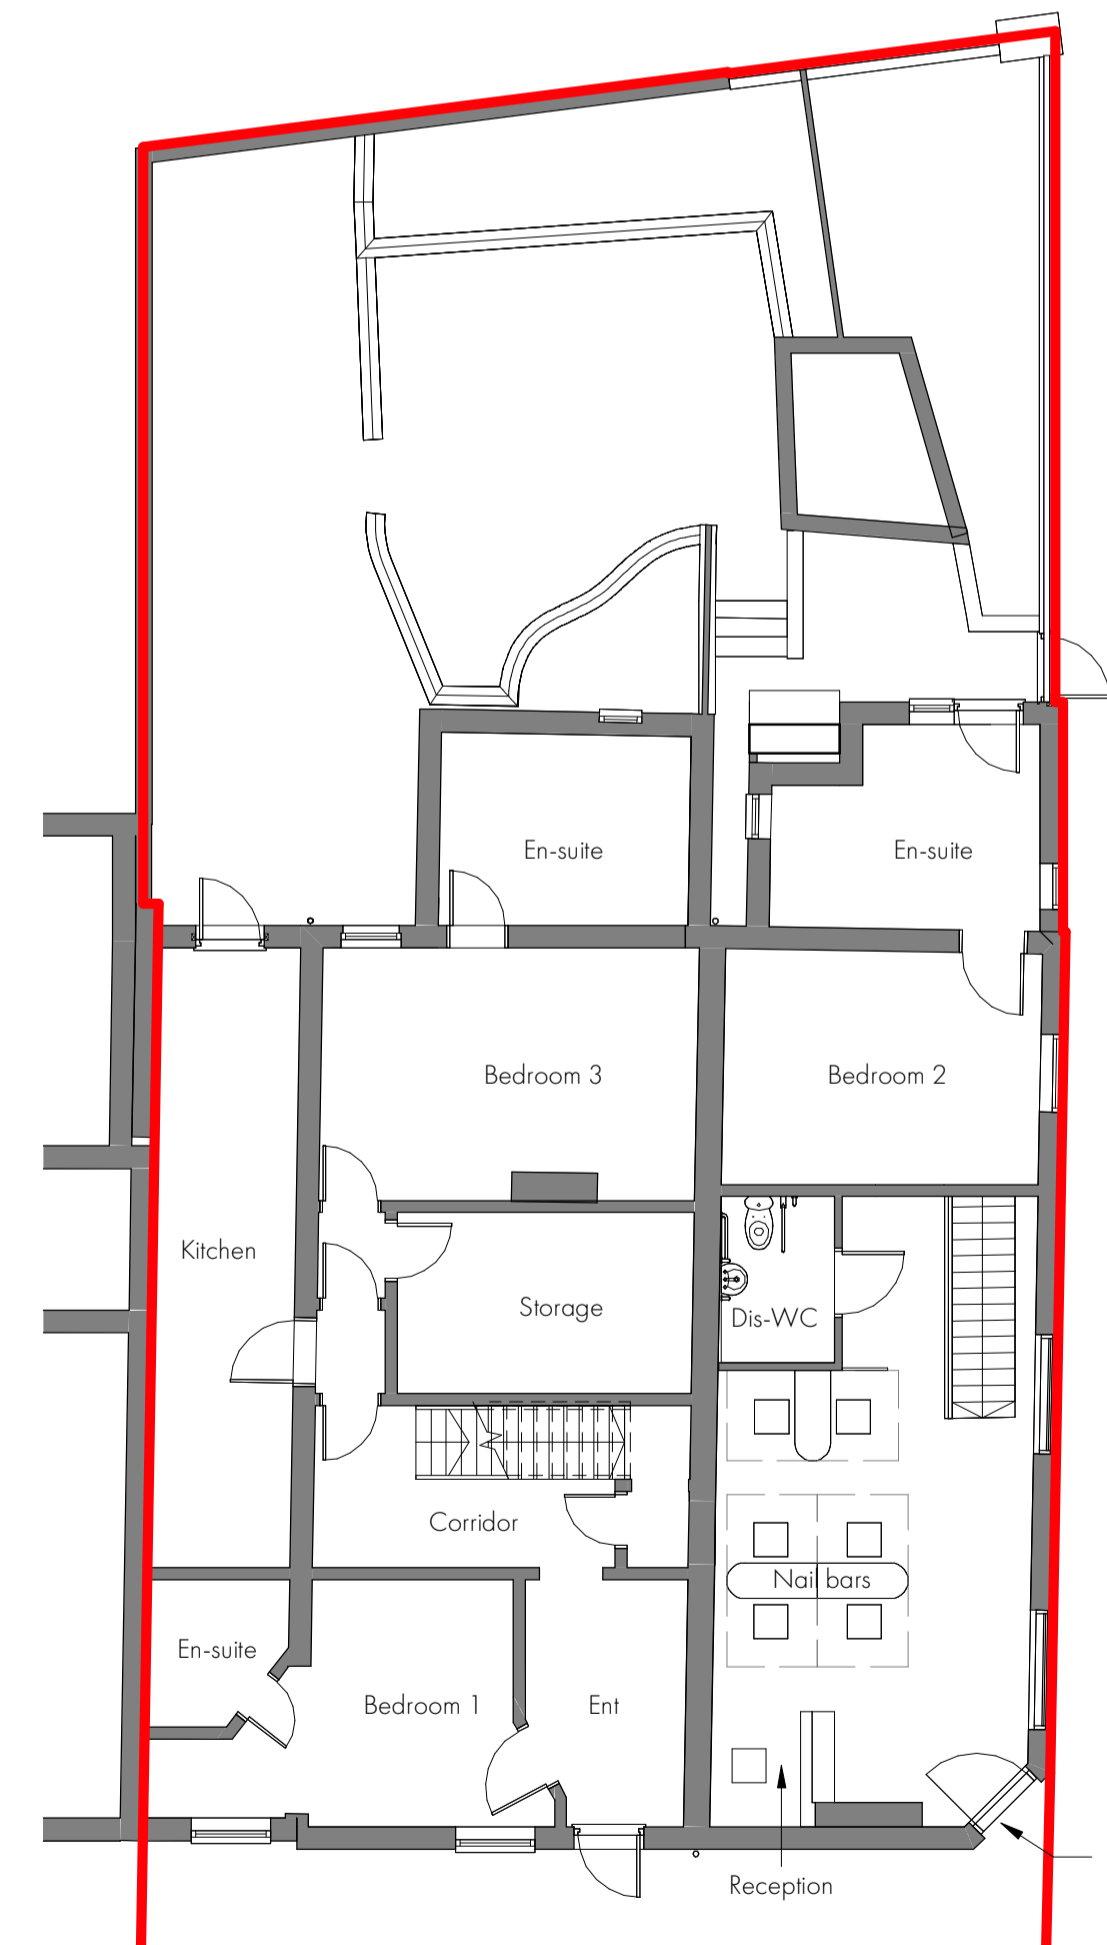

Proposed Ground Floor
1:100

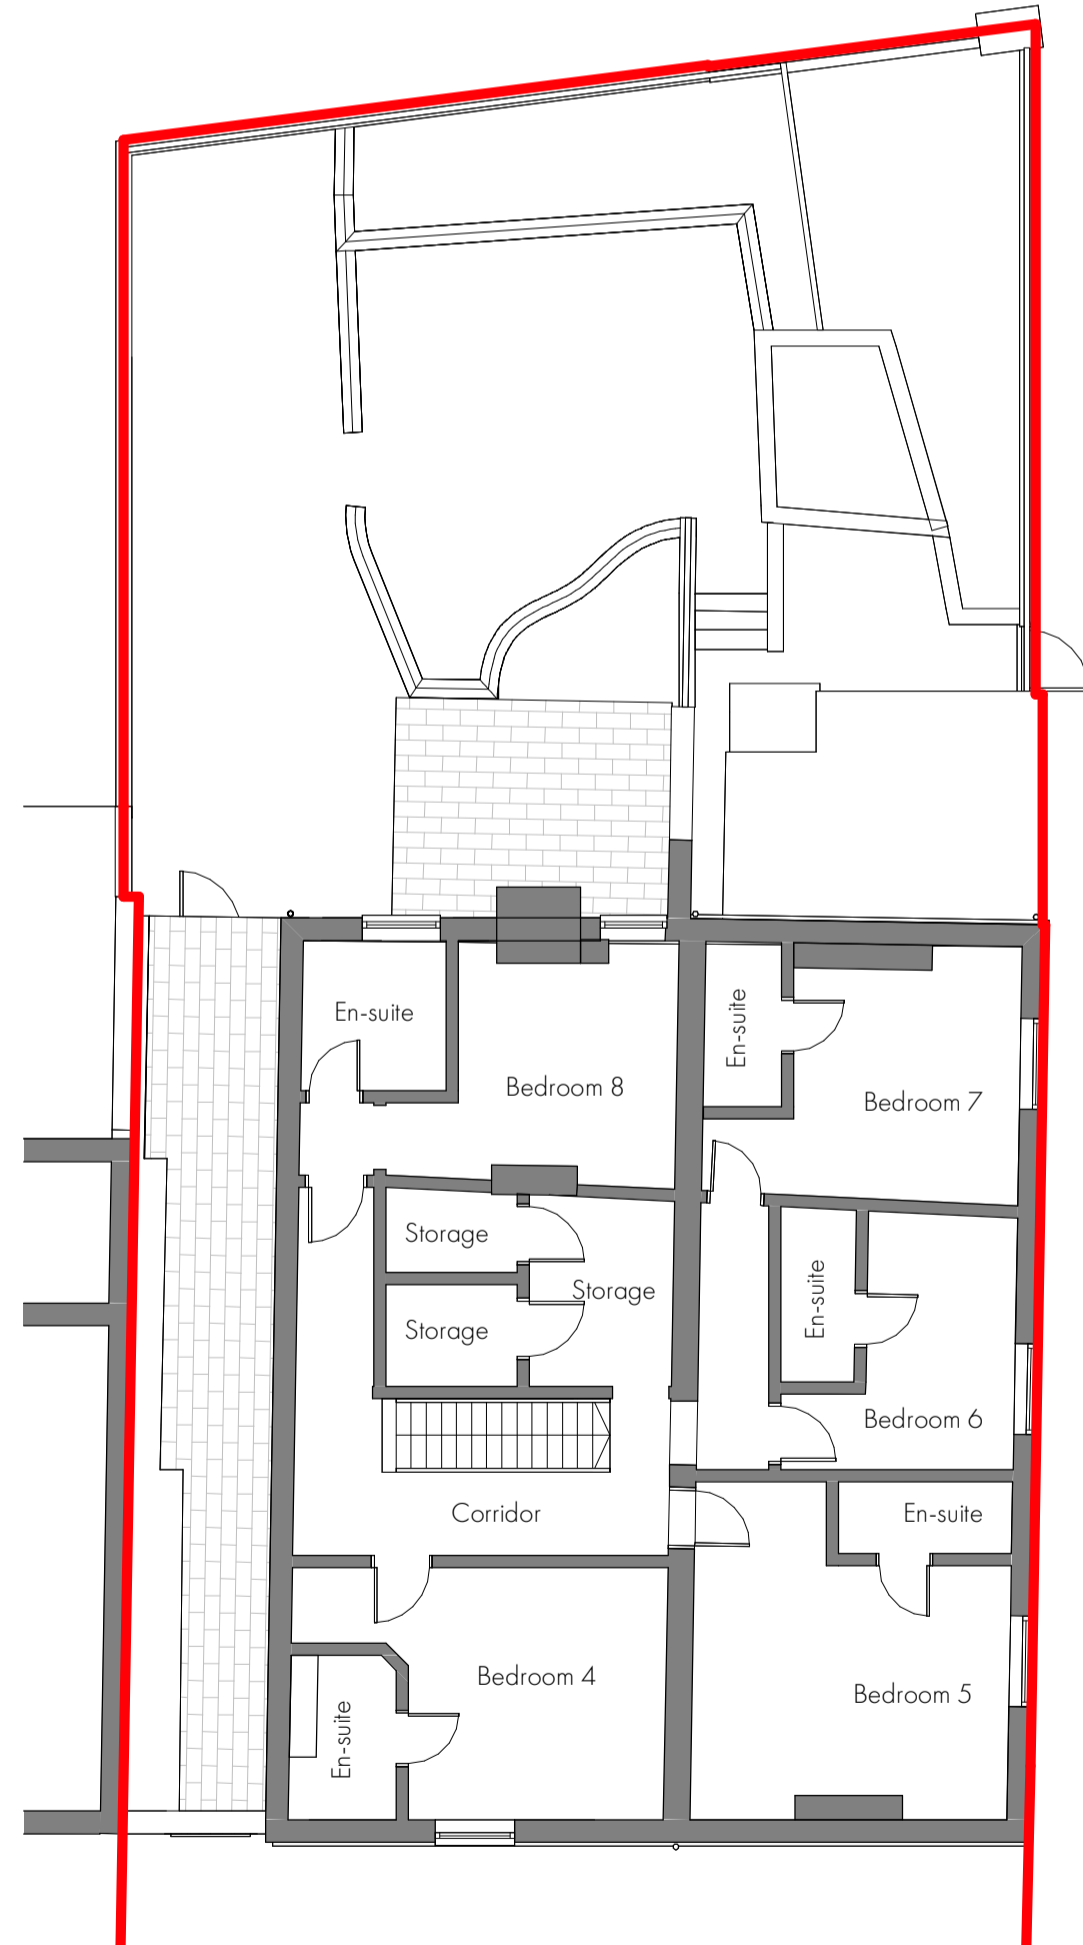

Proposed First Floor Plan
1:100

Rev.	Description	Date
B	Site boundary updated	26/10/2023
A	Site boundary updated to match Land Registry file plan, signage location indicated in plan.	20/10/2023

PLANNING



SK2

Client:	The Nail Affair		
Project Name:	Change of use to Nail Salon		
Site:	29A Forstall Cottage, Aylesford, ME20 7AH		

File:	Proposed Site Plan, Floor Plans & Elevations		
Project Number:	230728	Drawn by:	BC
Scale @ A1:	1:100	Date:	10/08/2023
Drawing:	P-02	Revision:	B