

CLIENT:

BLACKPOOL ESTATES LTD

PROJECT:

FLATS PROJECT

EXISTING DRAWINGS




ALQADRIAH ARCHITACTS


DESIGNING YOUR DREAMS

ARCHITECTURE | INTERIOR DESIGN | CONSTRUCTION
PLANNING | DESIGN | LANDSCAPE


DesignArchStudio48@gmail.com@gmail.com

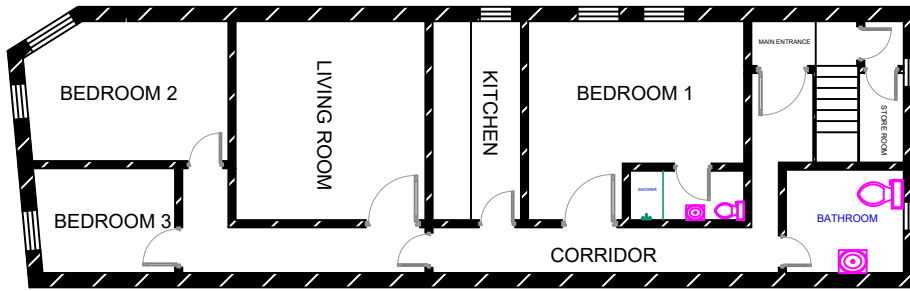

FLAT 2 EXISTING

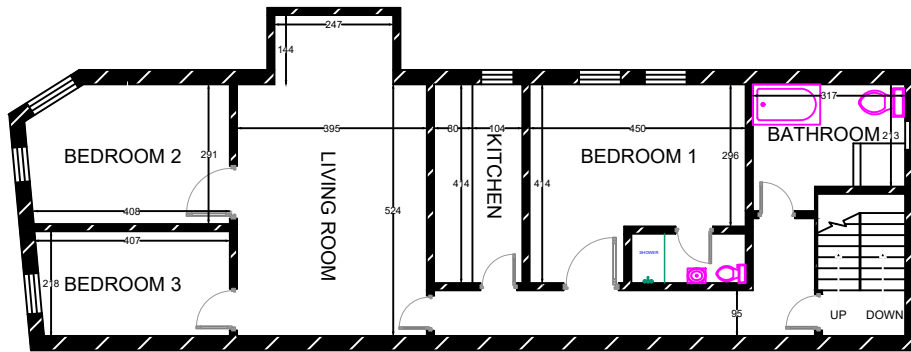


FLAT 1 EXISTING

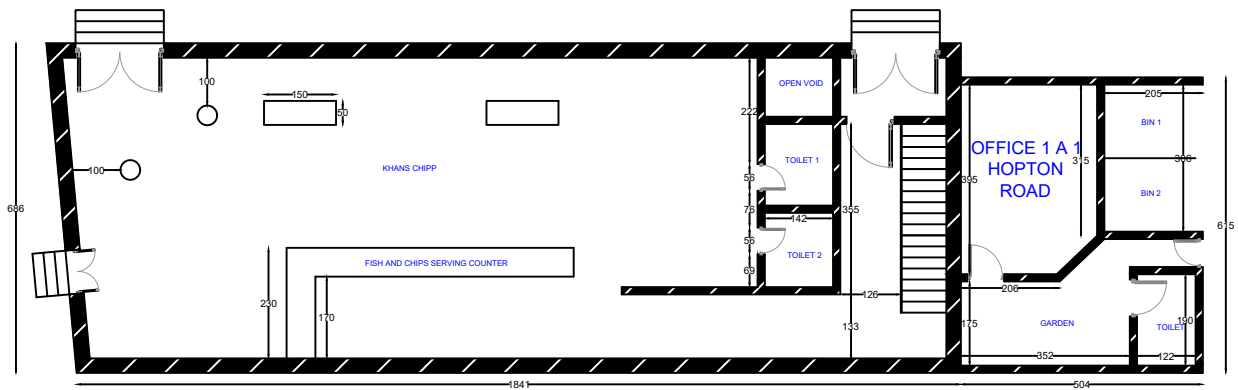


GROUND FLOOR COMMERCIAL


ALQADRIAH ARCHITACTS DESIGNING YOUR DREAMS ARCHITECTURE & INTERIOR DESIGN Email : DesignArchStudio48@gmail	CLIENT	ARCHITECT	SITE AREA: 112.5 SQMT	Date	Scale
	PROJECT	MUHAMMAD HAMMAD AHMAD		17-8-23	1:100
	DRAWING TITLE			Job Sheet No	Project No
	RESIDENCE			CA-05	MHA-9
	FLATS				

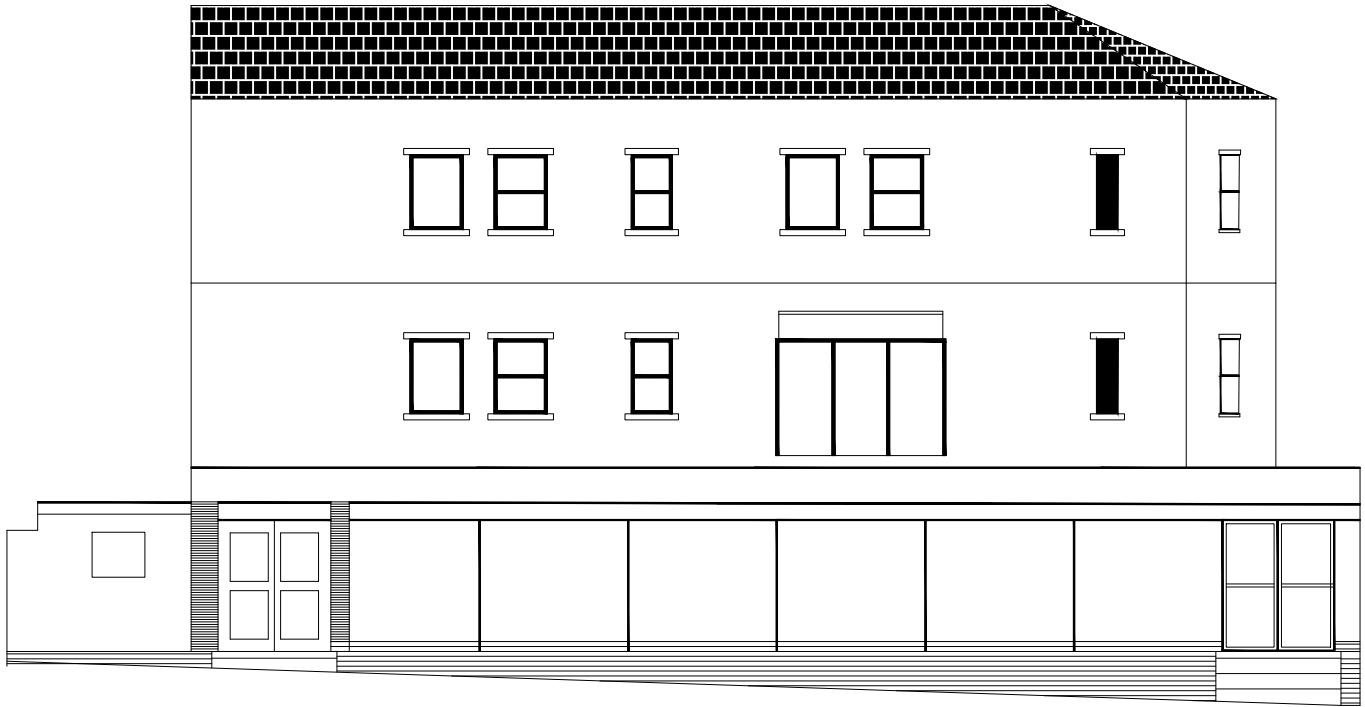

HOPTON ROAD ELEVATION

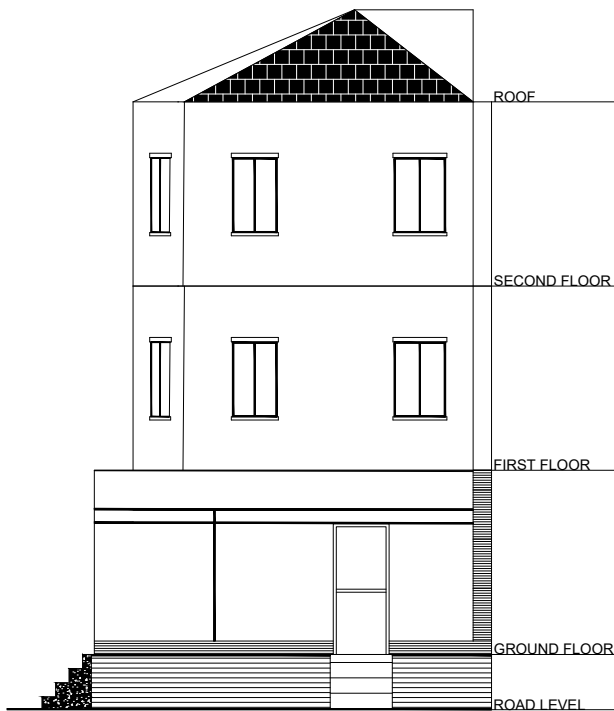

MAIN ST. ELEVATION

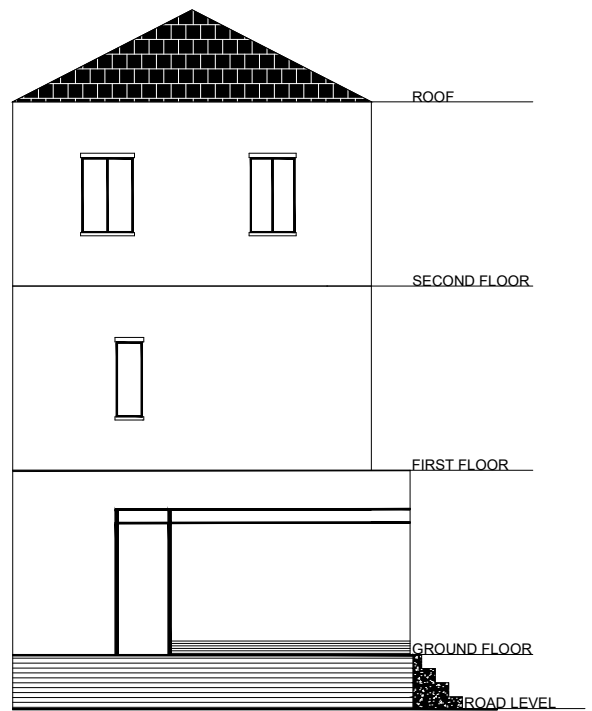

REAR ELEVATION

ALQADRIAH ARCHITACTS DESIGNING YOUR DREAMS ARCHITECTURE & INTERIOR DESIGN Email : DesignArchStudio48@gmail	CLIENT BLACKPOOL ESTATES LTD	ARCHITECT MUHAMMAD HAMMAD AHMAD	SITE AREA: 112.5 SQMT	Date 17-8-23	Scale 1:100
	PROJECT RESIDENCE			Job Sheet No CA-005	Project No MHA-9
	DRAWING TITLE FLATS				