


0 1 2 4
1:100 SCALE BAR IN METRES

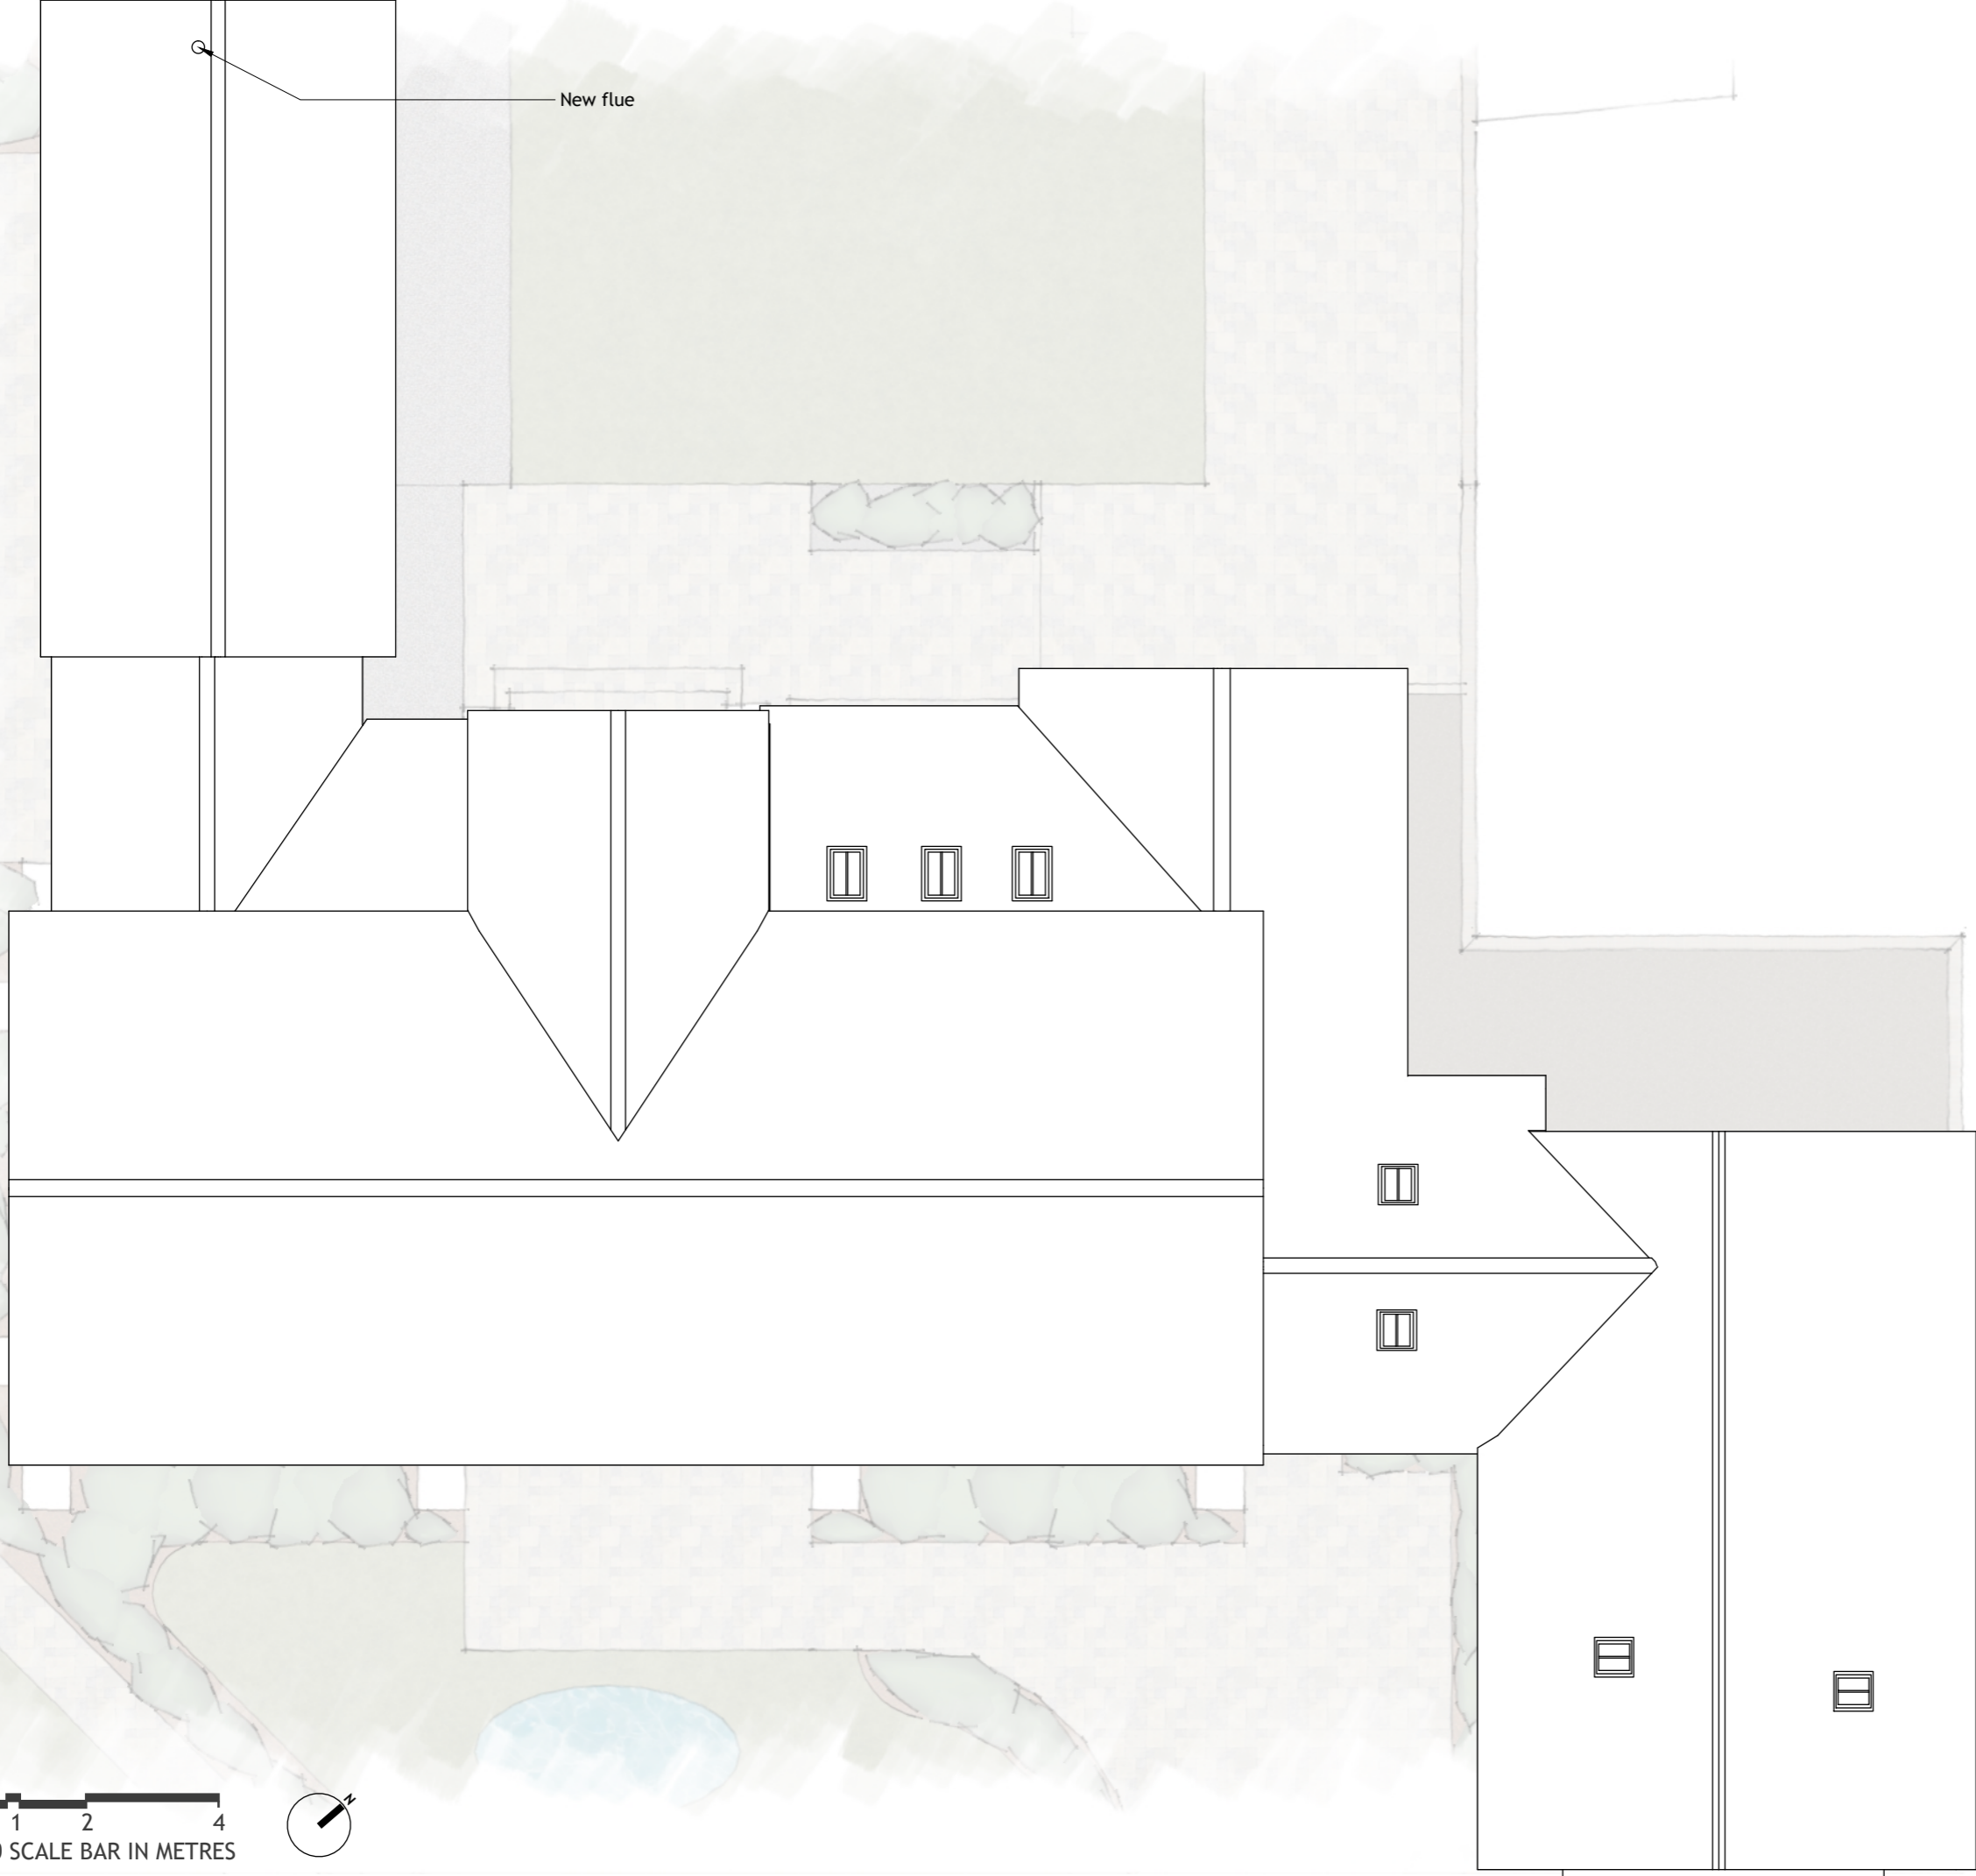

New flue

2306.3311.P5 Proposed Roof Plan 1



Client: Mr&Mrs Marshall

Project: Alterations and Cart Lodge

Address: Manor Barn, Norton Little
Green, IP31 3NN

Drawing Number: 2306.3311

Drawing Name: Proposed Roof Plan 1

Revision: P5

Issue Date: 23/10/2023

Stage 3 (P-Planning)

This document is an RIBA Stage 3 document. The information illustrated on this drawing is for planning information only. Theo Arch Tech accepts no liability for use of this drawing beyond that for which it was issued.