





1 - North-west Elevation - As Proposed
Scale 1:100 at A3

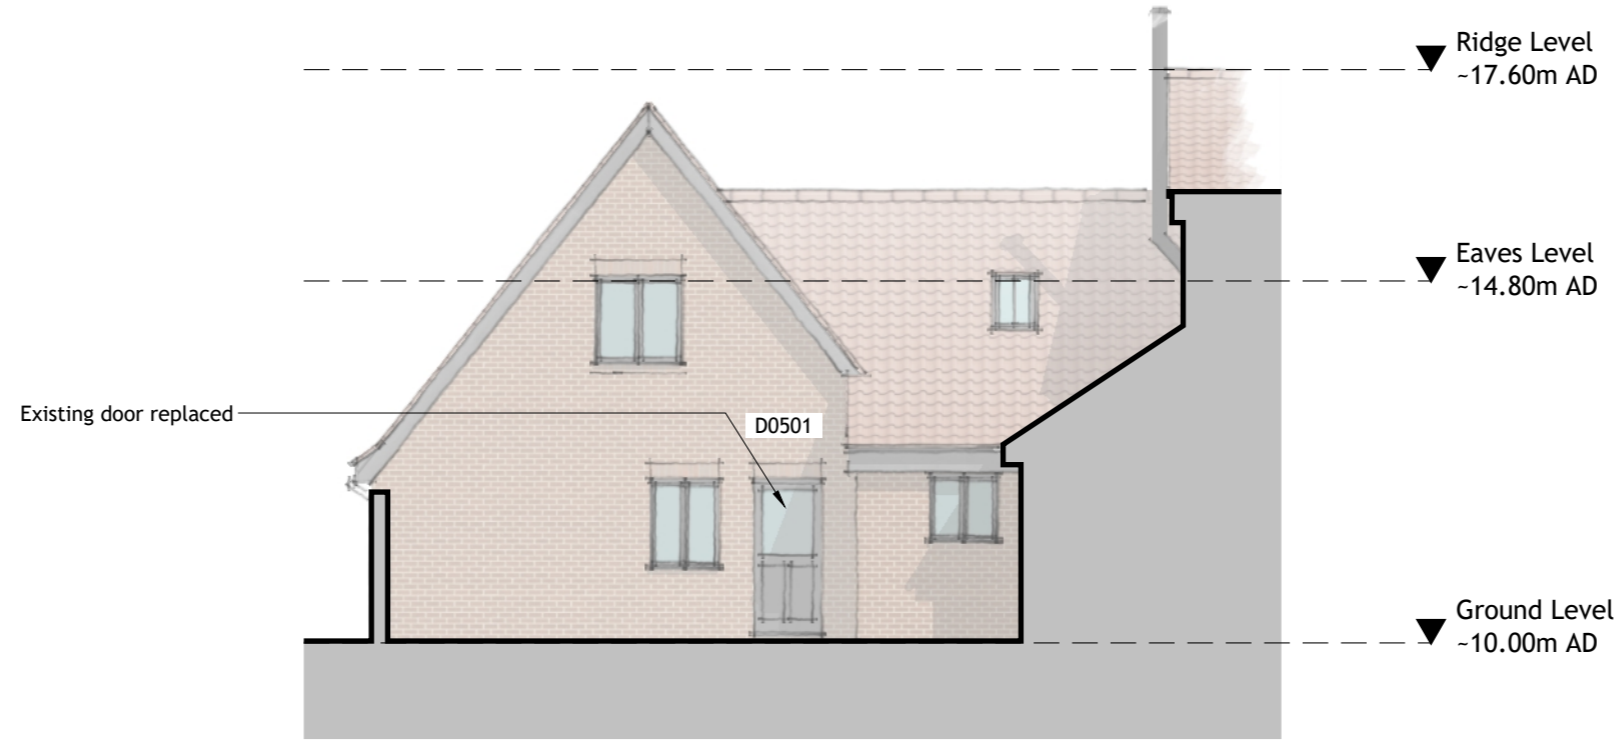

2 - North-west Herb Garden Elevation - As Proposed
Scale 1:100 at A3

 

2306.4130.P5 Proposed Elevations 3

Stage 3 (P-Planning)
This document is an RIBA Stage 3 document. The information illustrated on this drawing is for planning information only. Theo Arch Tech accepts no liability for use of this drawing beyond that for which it was issued.

Drawing Number: 2306.4130
Drawing Name: Proposed Elevations 3
Revision: P5
Issue Date: 23/10/2023

Client: Mr&Mrs Marshall
Project: Alterations and Cart Lodge
Address: Manor Barn, Norton Little Green, IP31 3NN



**THEO
ARCH
TECH**

Theo Arch Tech is the trading name of Theobald Architectural Technology Limited. Registered in England 13542097. Website: www.theoarchtech.co.uk
Tel: 07542 031054
This drawing and any illustrated designs are Copyright © 2023 Theobald Architectural Technology Limited (Theo Arch Tech). Any unauthorised reproduction and use, in whole or in part, is a breach of UK Copyright Law and may be subject to legal action.