


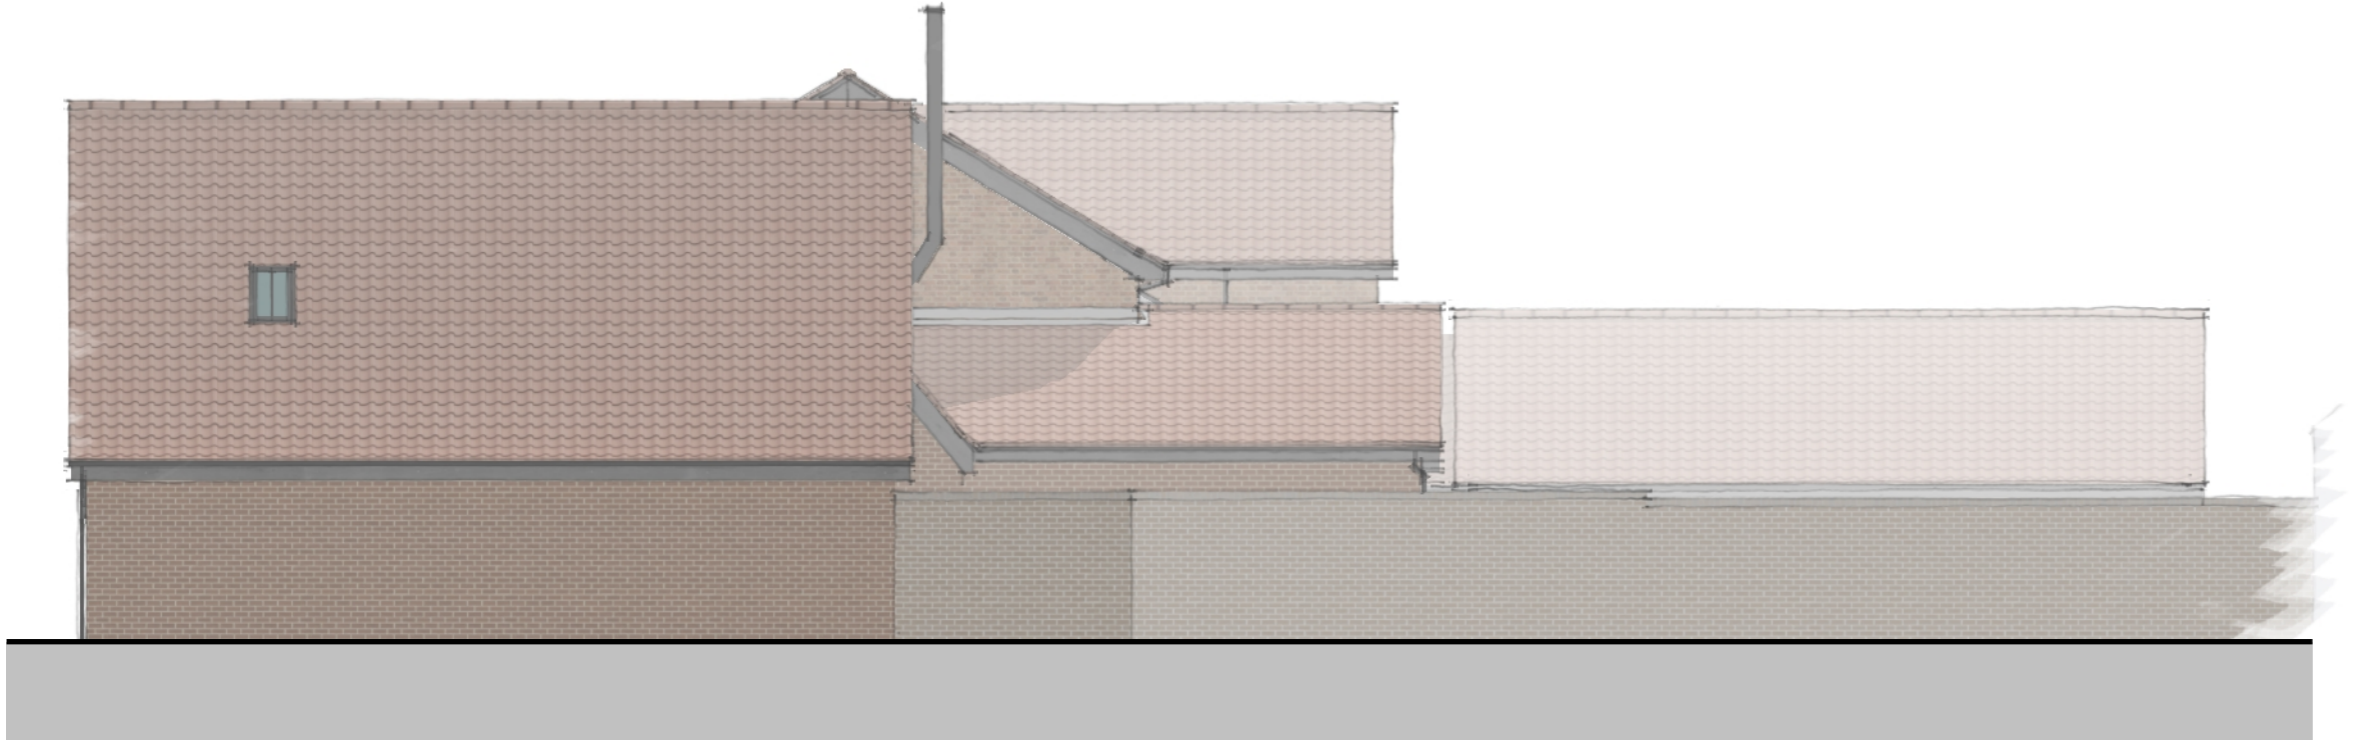

1 - South-east Elevation - As Existing
Scale 1:100 at A3



2 - North-east Elevation - As Existing
Scale 1:100 at A3



2306.4010.P5 Existing Elevations 1



Client: Mr&Mrs Marshall
Project: Alterations and Cart Lodge
Address: Manor Barn, Norton Little Green, IP31 3NN

Drawing Number: 2306.4010
Drawing Name: Existing Elevations 1
Revision: P5
Issue Date: 23/10/2023

Stage 3 (P-Planning)
This document is an RIBA Stage 3 document. The information illustrated on this drawing is for planning information only. Theo Arch Tech accepts no liability for use of this drawing beyond that for which it was issued.