


1 - South-east Elevation - As Proposed
Scale 1:100 at A3



2 - North-east Elevation - As Proposed
Scale 1:100 at A3

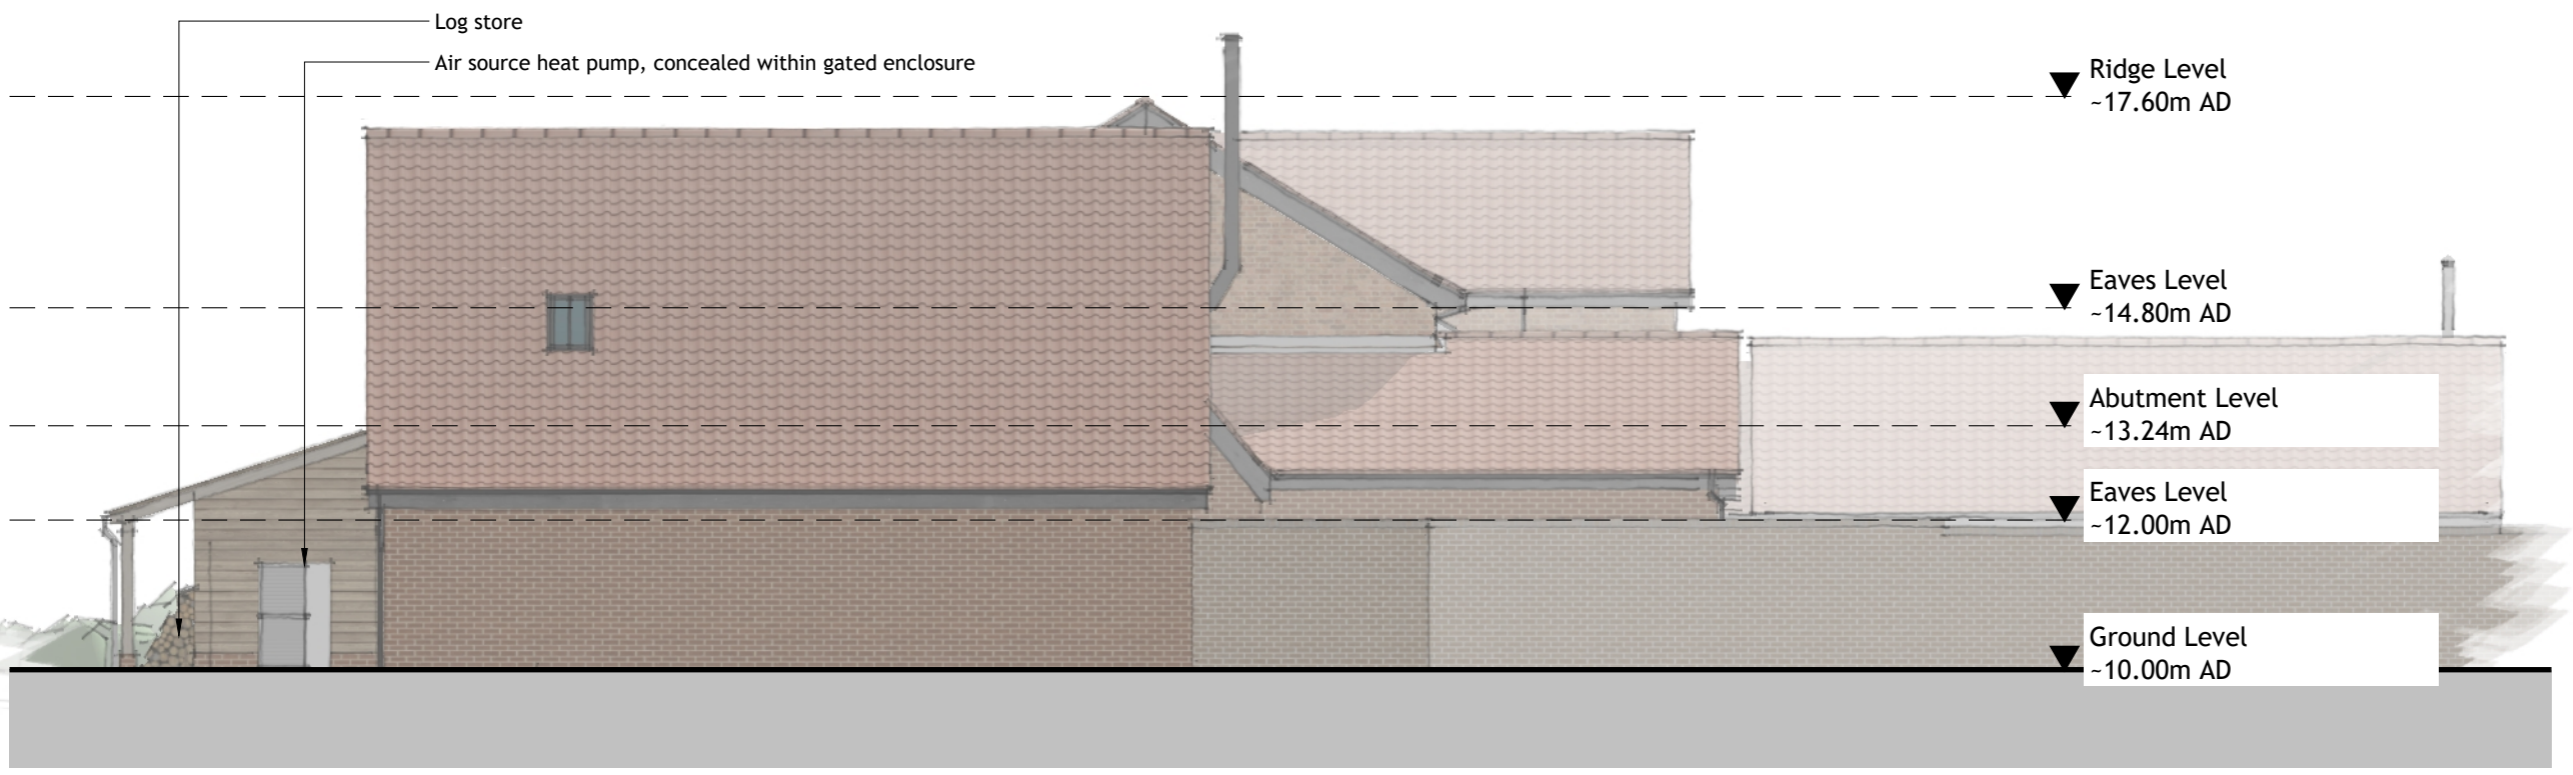

2306.4110.P5 Proposed Elevations 1

Stage 3 (P-Planning)
This document is an RIBA Stage 3 document. The information illustrated on this drawing is for planning information only. Theo Arch Tech accepts no liability for use of this drawing beyond that for which it was issued.

Drawing Number: 2306.4110
Drawing Name: Proposed Elevations 1
Revision: P5
Issue Date: 23/10/2023

Client: Mr&Mrs Marshall
Project: Alterations and Cart Lodge
Address: Manor Barn, Norton Little Green, IP31 3NN

