




1 - South-west Elevation - As Existing
 Scale 1:100 at A3

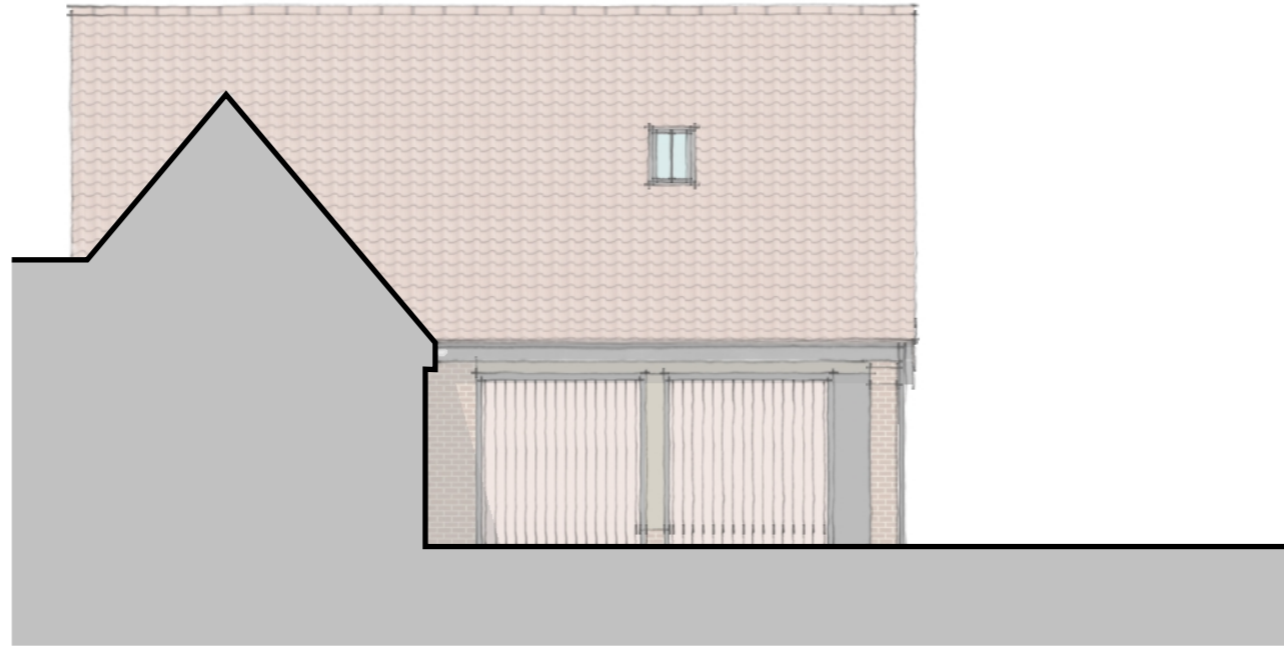

2 - South-west Garage Elevation - As Existing
 Scale 1:100 at A3



2306.4020.P5 Existing Elevations 2



Client: Mr&Mrs Marshall
Project: Alterations and Cart Lodge
Address: Manor Barn, Norton Little Green, IP31 3NN

Drawing Number: 2306.4020
Drawing Name: Existing Elevations 2
Revision: P5
Issue Date: 23/10/2023

Stage 3 (P-Planning)
 This document is an RIBA Stage 3 document. The information illustrated on this drawing is for planning information only. Theo Arch Tech accepts no liability for use of this drawing beyond that for which it was issued.