



North Elevation

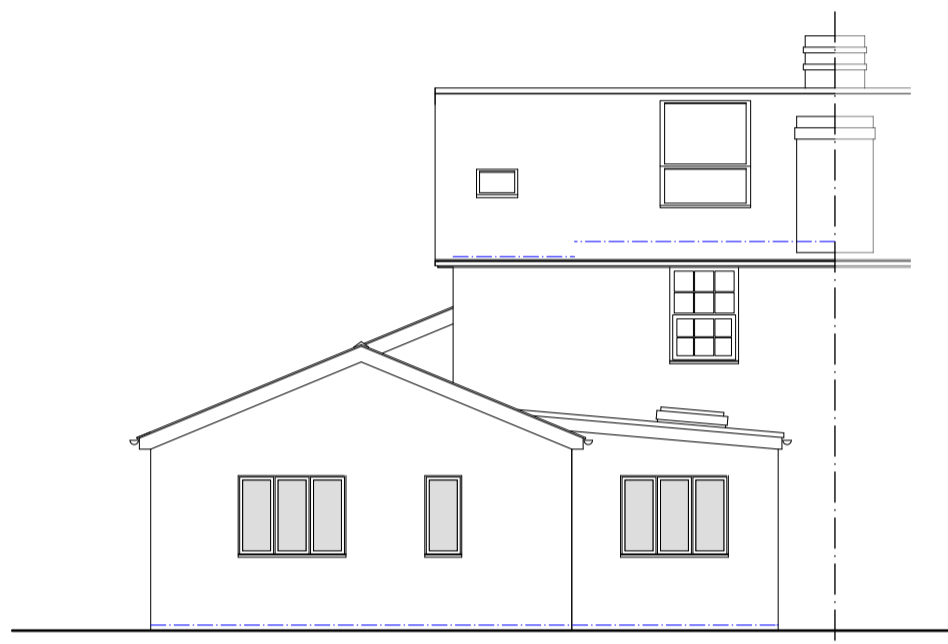


West Elevation



South Elevation

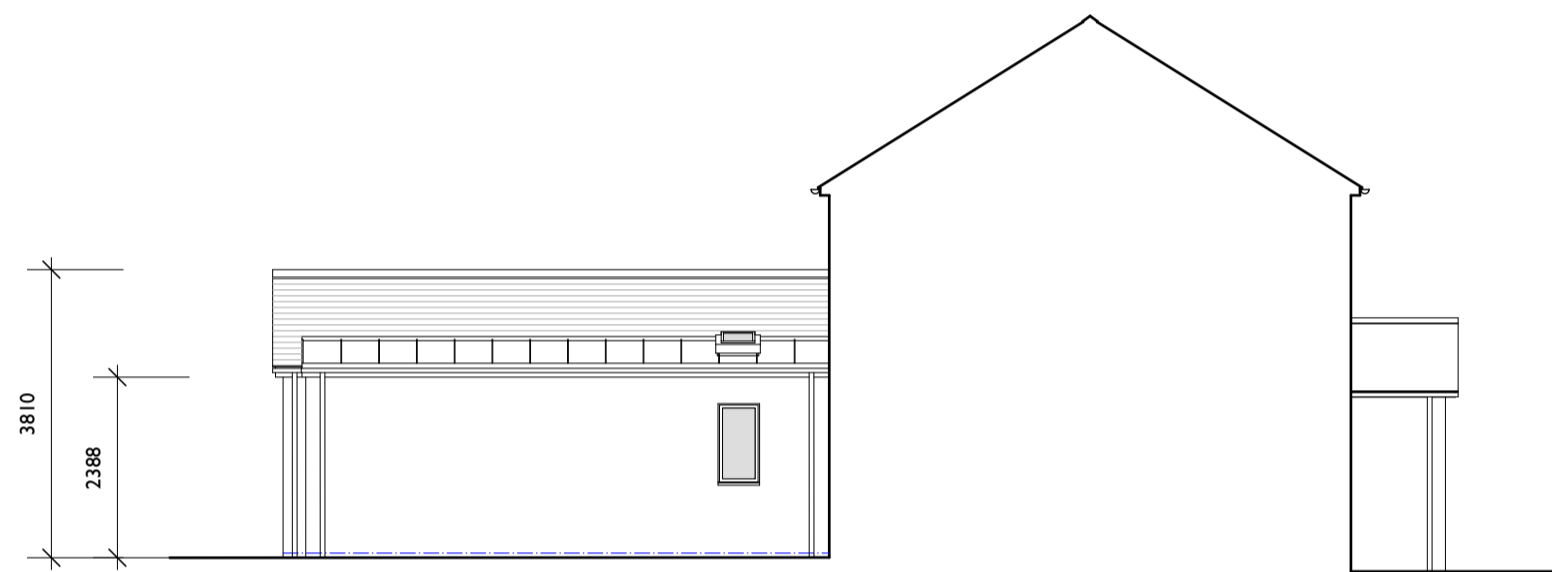


East Elevation

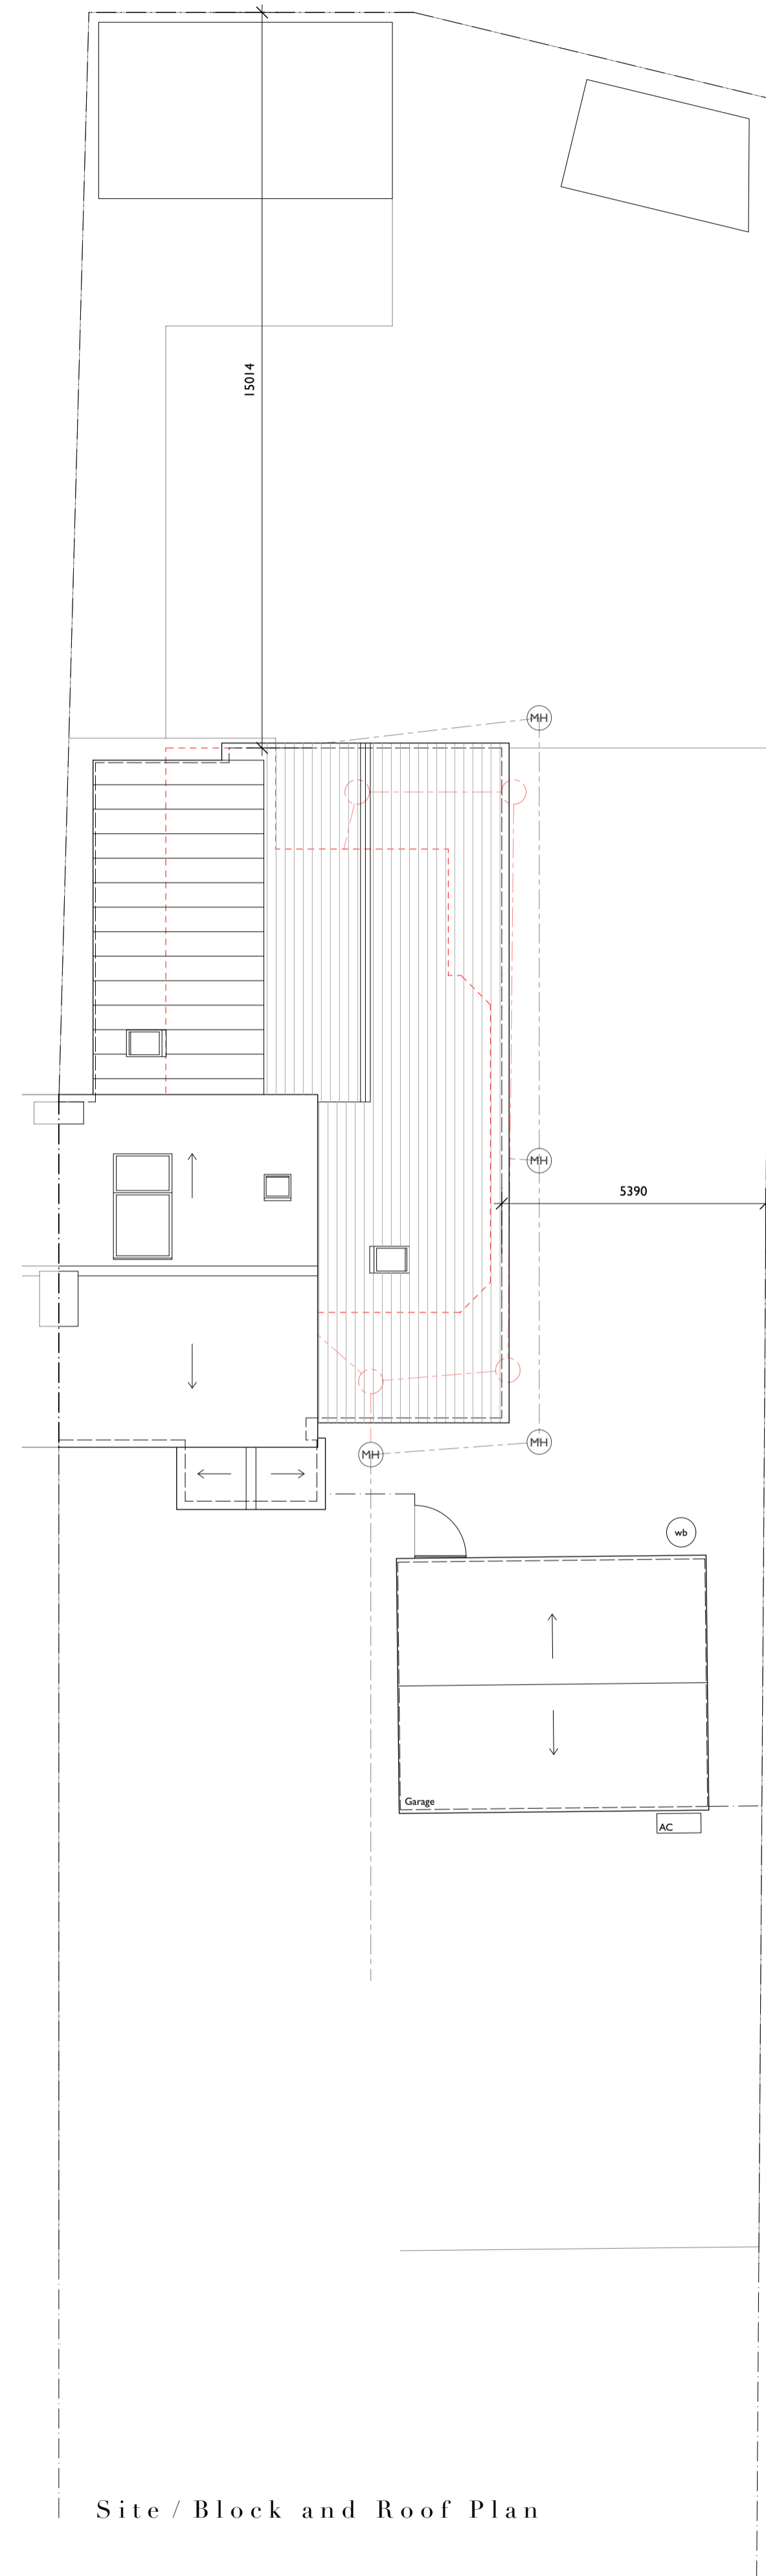


Site / Block and Roof Plan

Proposed Materials:


- Walls - Painted render to extension
Boarded apex to North elevation
- Roof - Natural slate
Standing seam single-ply membrane
- Joinery - uPVC
- Rainwater goods - Black uPVC

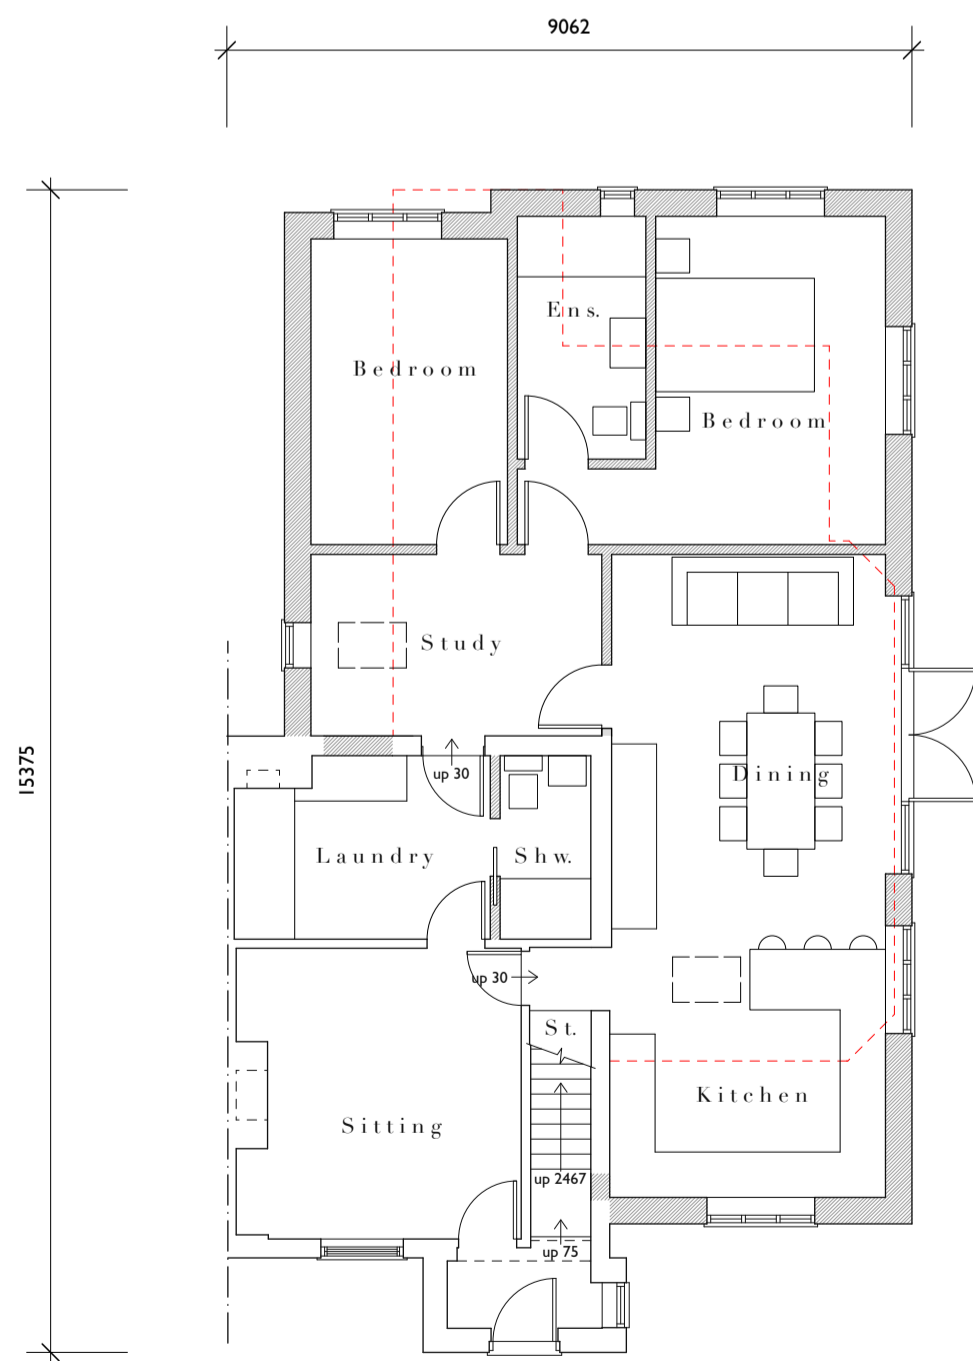


Ground Floor

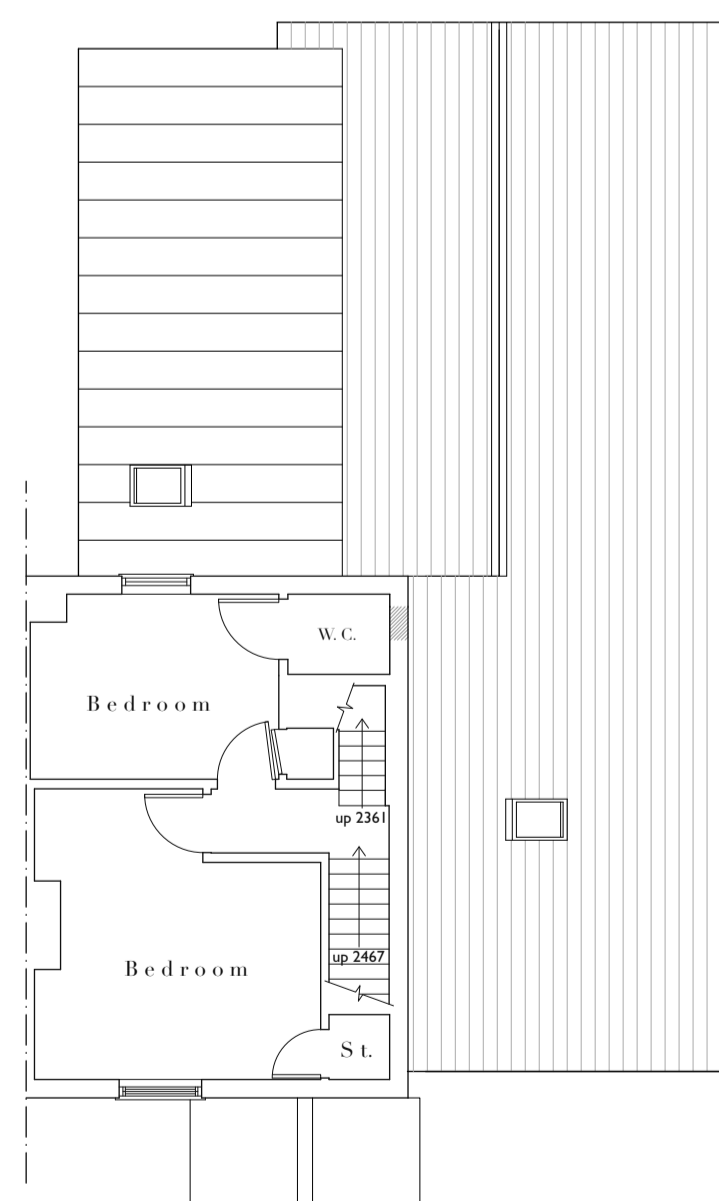

First Floor

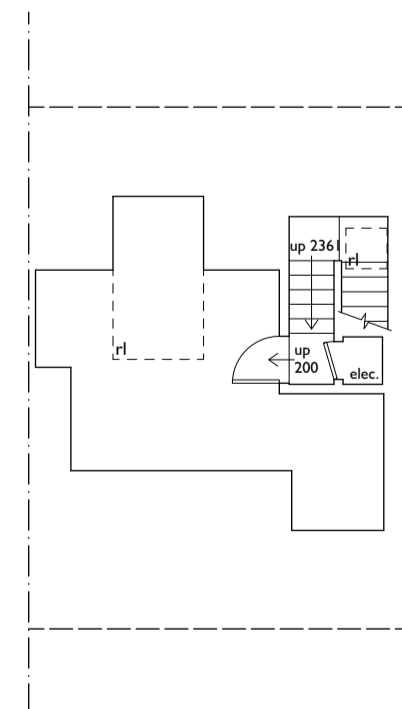

Second Floor

 

ROGER BALMER
DESIGN

FOUNTAIN HOUSE STUDIO THE STREET EAST BERGHOLT COLCHESTER CO7 6TB
Telephone: 01206 299477 Email: enquiries@rogerbalmerdesign.co.uk

Client	Project	Drawing
Mr and Mrs Johnson	9 The Street Capel St Mary Suffolk	Proposals

Scale	Date	Del.	Drawing no.	Rev.
1:100 at A1	October 2023	MJT	4023 - 03	

Contractors must verify all dimensions and information on site prior to commencement of work. Do not scale from drawing.
© Roger A Balmer Ltd