



Bear Street

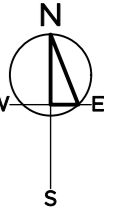


Remove and replace the lath and lime render between the two chimneys with an orange lime render to match.

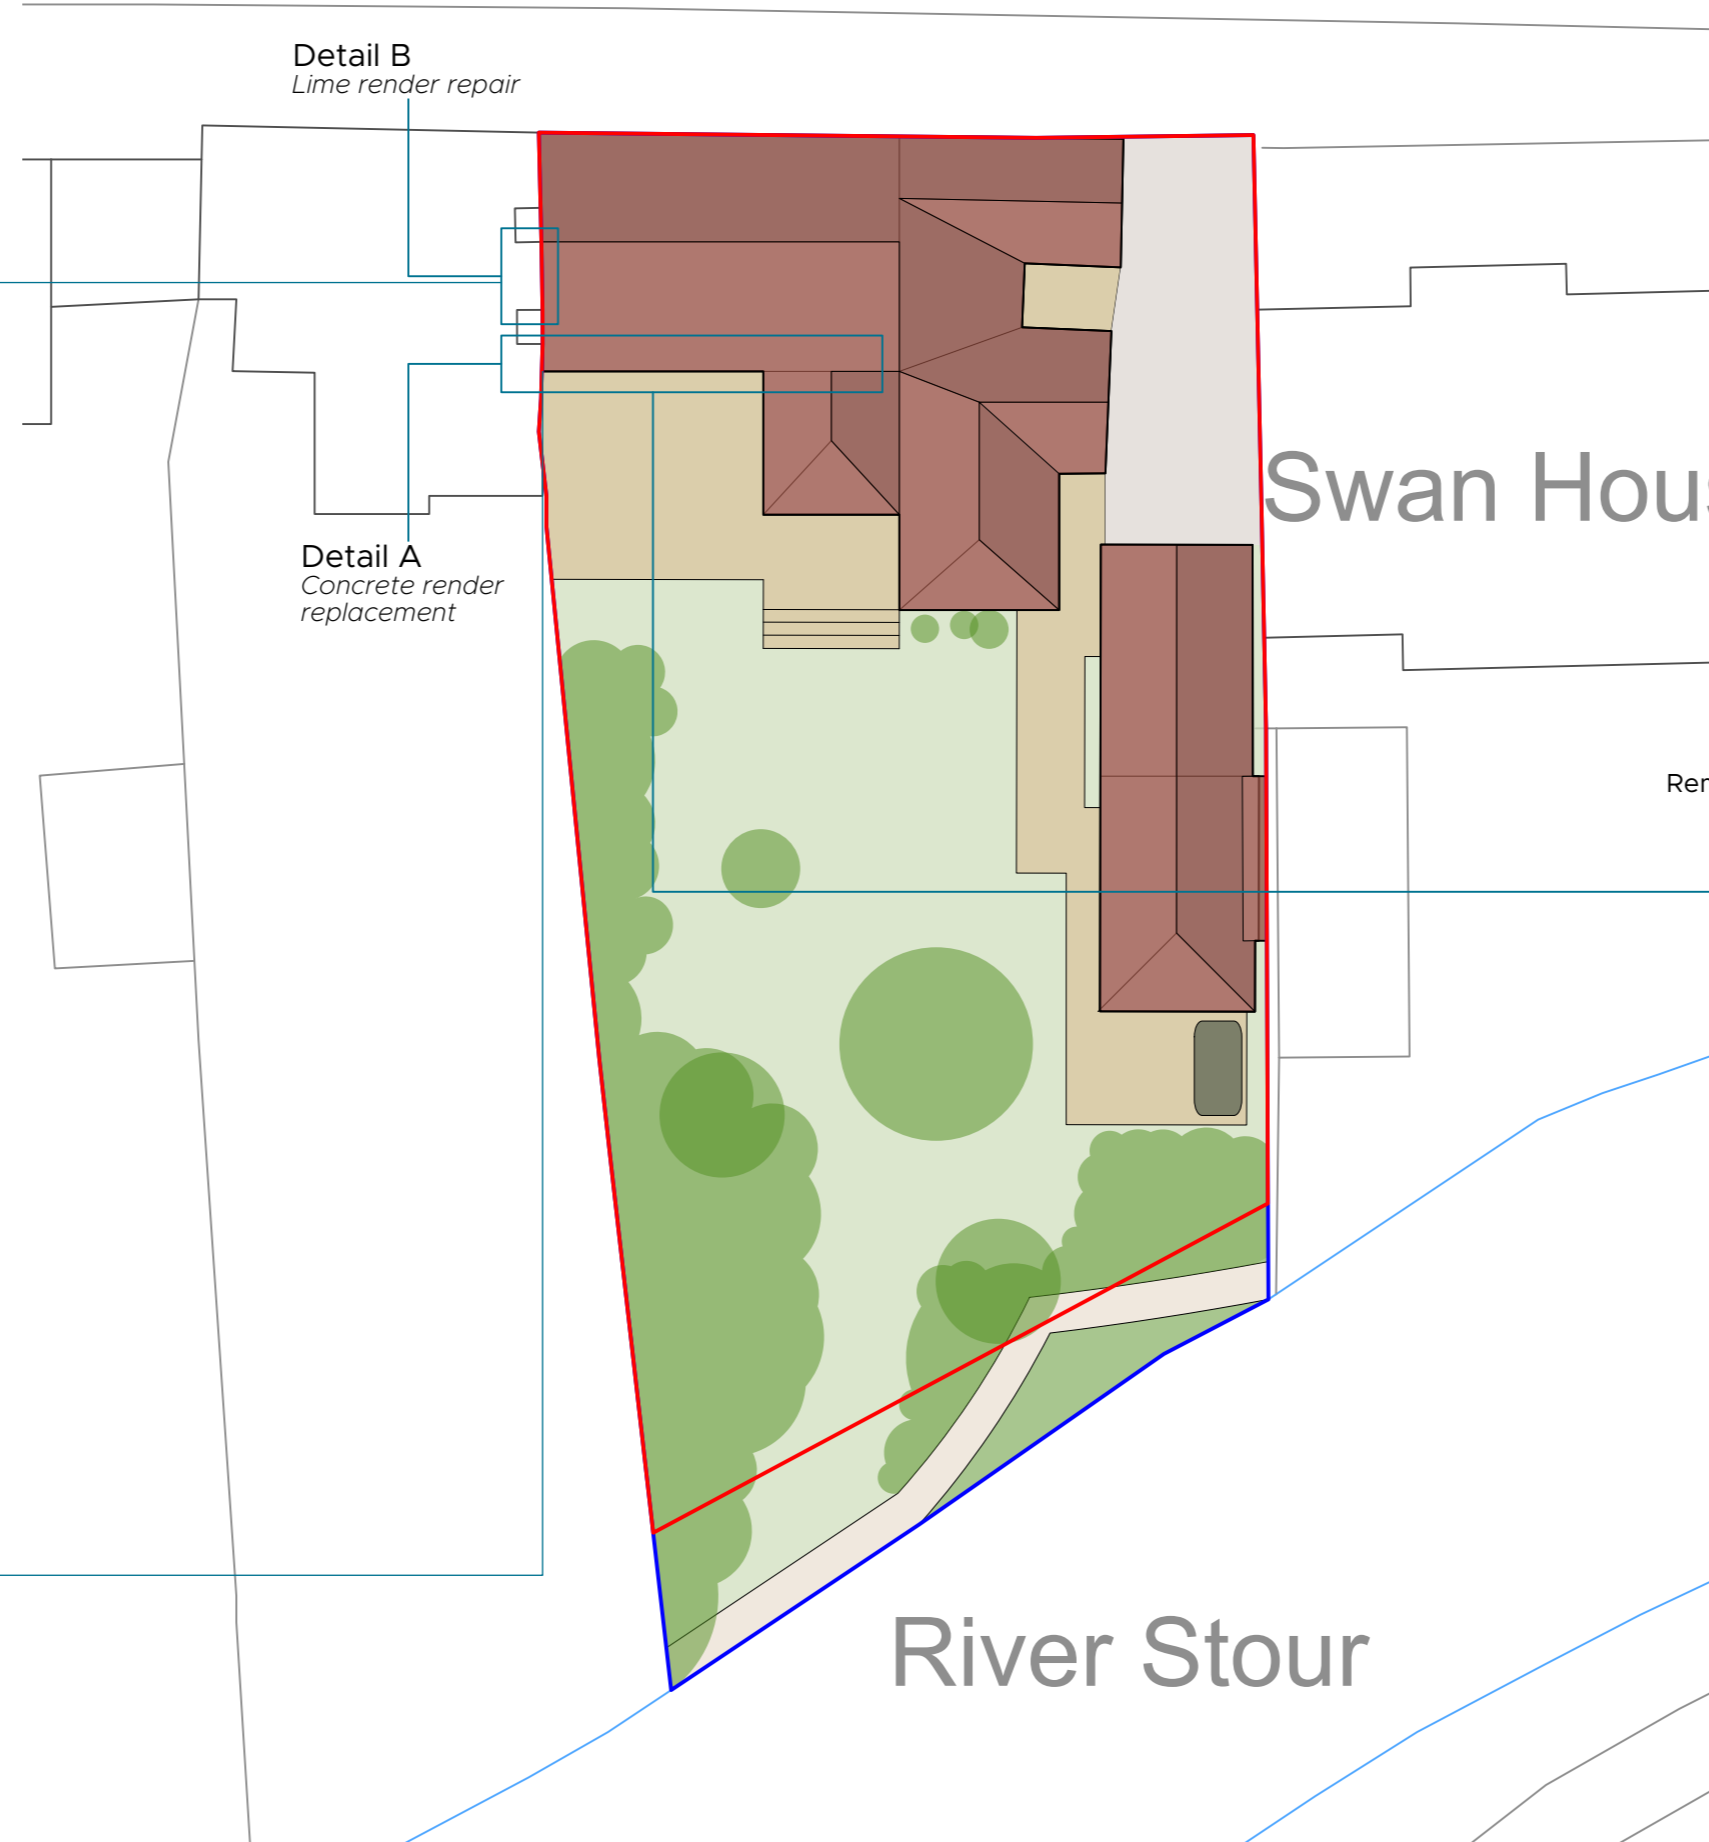

Remove window architraves. Retain if possible or replace like for like

Reintroduce pentice board over window architrave

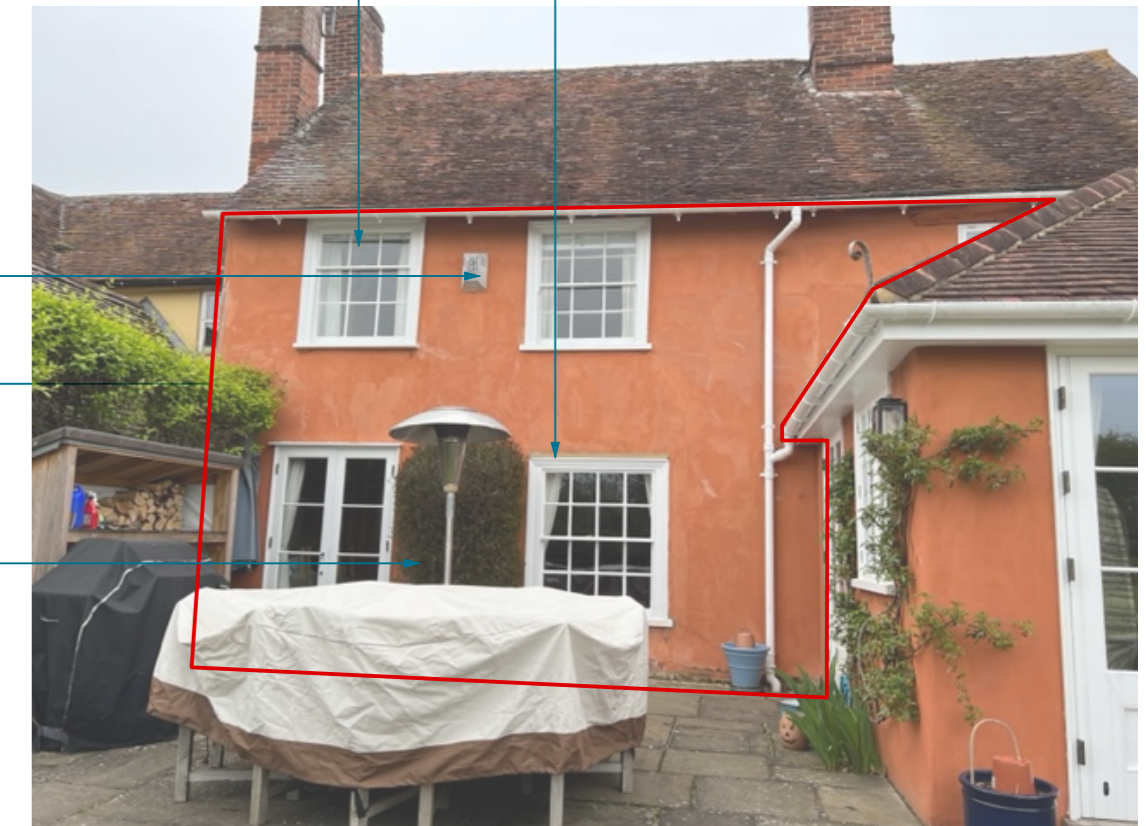

Replace the existing concrete render finish with a lime render to match the existing orange finish of the house.

Approximate Area repaired: 50 sq.m

REVISION	DESCRIPTION	DATE	DRAWN	CHECK
A	Added detail annotations	28/07/2023	FDS	SST

JOB No: **5867** | DRAWING No: **PA_02** | REVISION: **A**

TITLE Site Plan

SCALE 1:200 | **SHEET SIZE** A2

ISSUE DATE 01/06/2023

AUTHOR FDS | **CHECK** SST

PROJECT Proposed Repairs and alterations
82 Bear Street, Nayland
Essex, CO6 4HY

CLIENT Mr. & Mrs. Bramall

STATUS PLANNING

