



SIDE ELEVATION (NORTH)

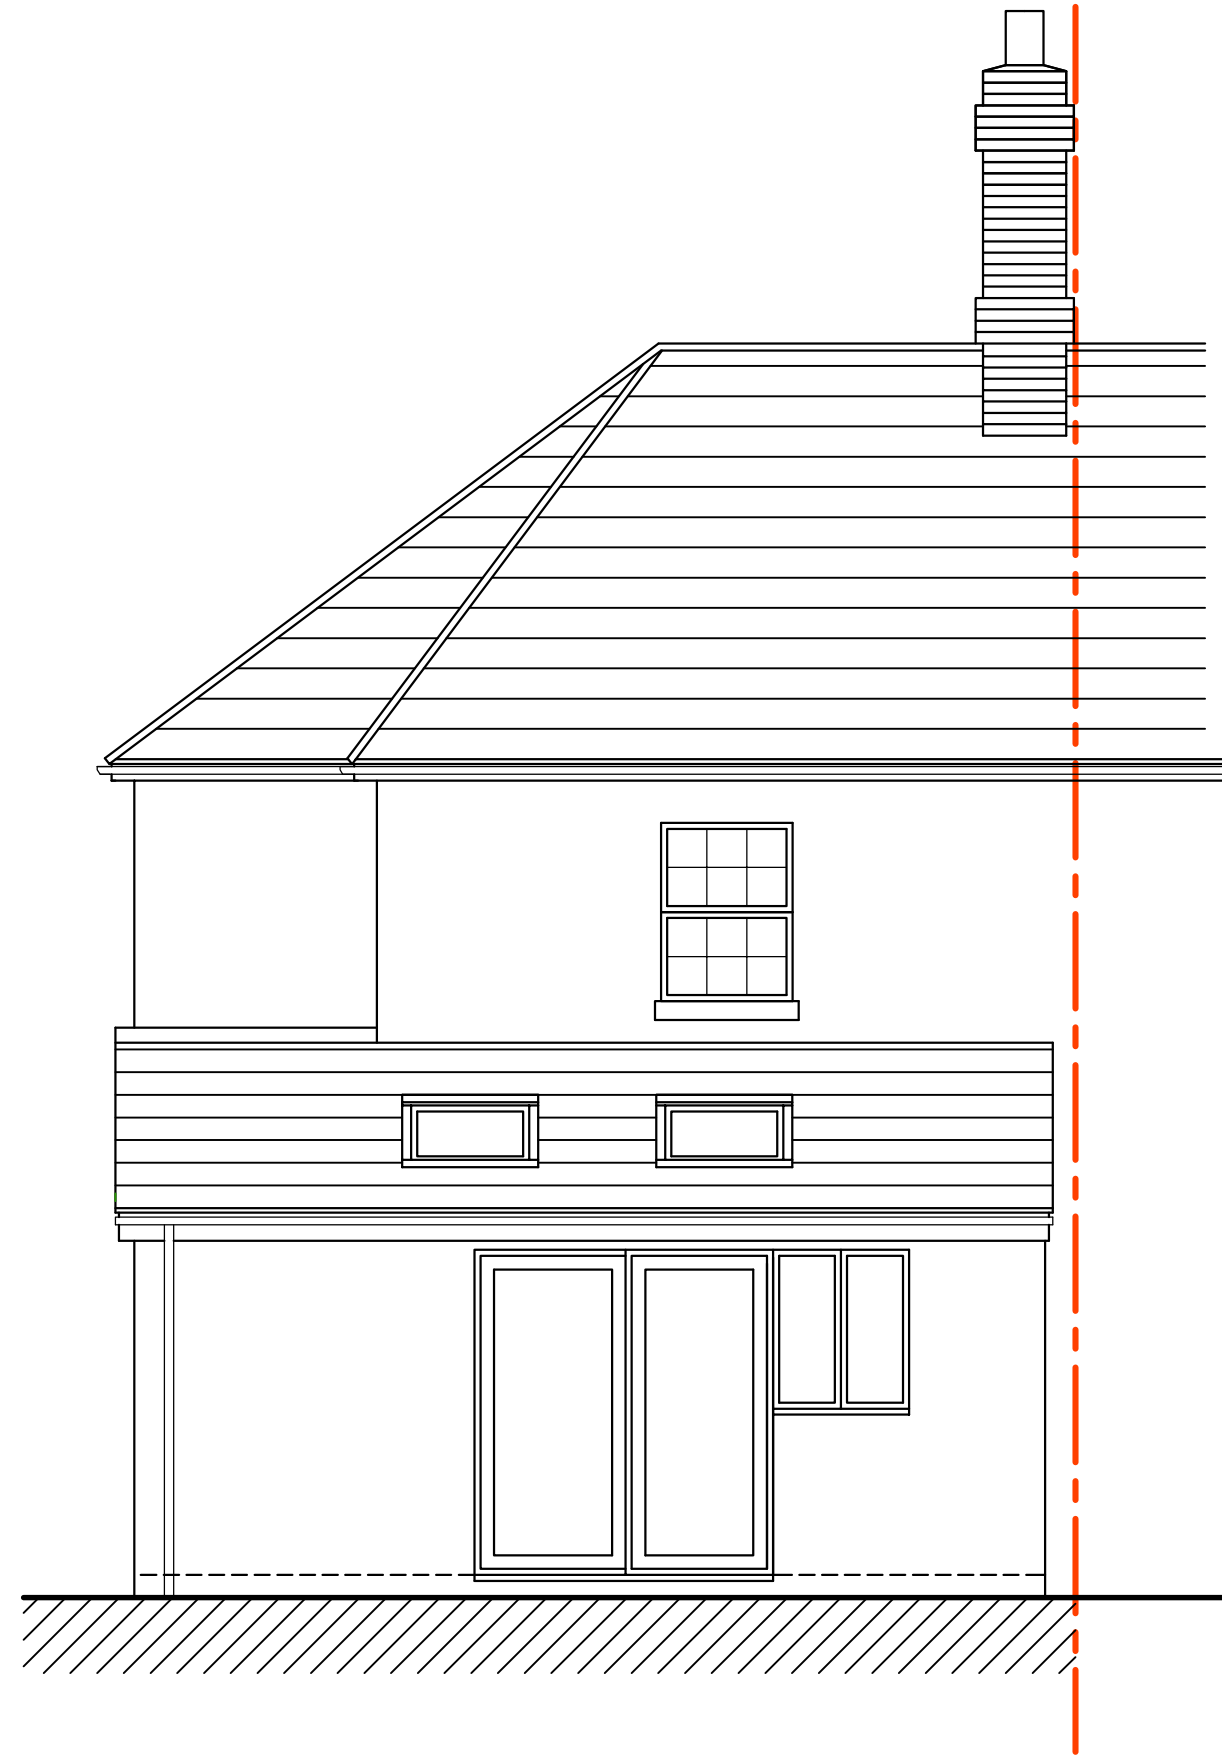

REAR ELEVATION (WEST)

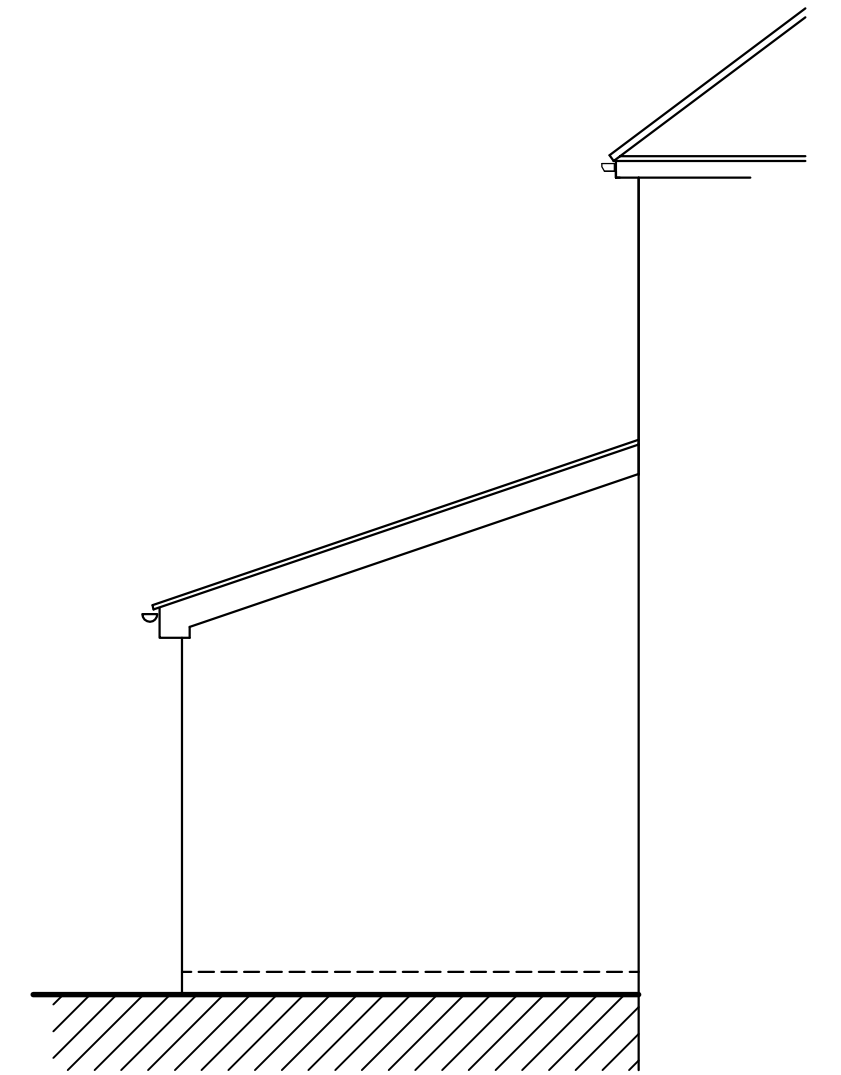

SECTIONAL SIDE ELEVATION (SOUTH)

COPYRIGHT RESERVED

REVISIONS

NOTES

David Goodenough


Structural Engineer
116 Barton Drive
Newton Abbot TQ12 1YU
Tel 01626 201778

WOODVILLE, 10 STATION ROAD, YEOfORD.

SURVEY - ELEVATIONS

a project for

GOING-A-LOFT

 

Date	JUN 2023	Scale	1:50	Drg no. 19100-11
Drwn	DG	Chkd		