


**COPYRIGHT RESERVED**

**REVISIONS**

**NOTES**

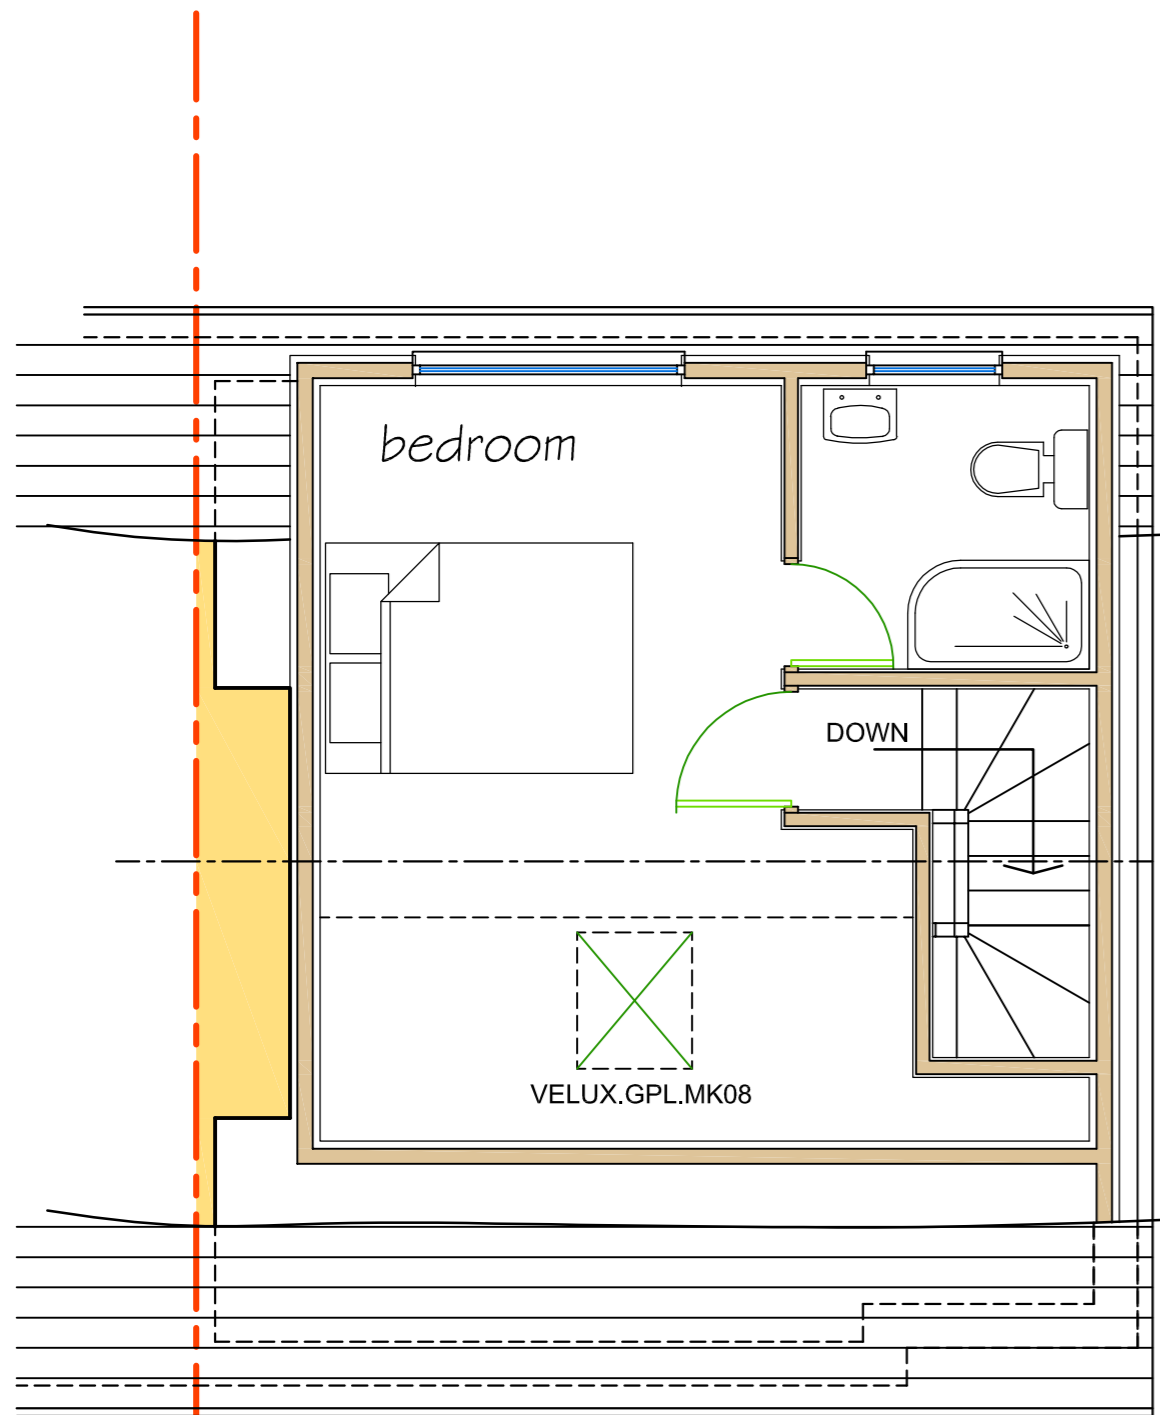

SECOND FLOOR PLAN



REAR ELEVATION ( WEST )


**FINISHES**

- ROOF - BLACK MINERAL FIBRE SLATES
- FACIA / SOFFIT - WHITE PVCU
- GUTTER / DOWN PIPE - BLACK PVCU
- WALLS - PAINTED RENDER
- DORMER / GABLE - PLAIN TILES
- WINDOWS - WHITE PVCU

**David Goodenough**  
Structural Engineer  
116 Barton Drive  
Newton Abbot TQ12 1YU  
Tel 01626 201778

WOODVILLE, 10 STATION ROAD, YEOFORD.

PROPOSED LOFT CONVERSION - FLOOR PLAN / ELEVATIONS

 

a project for



Date	JULY 2023	Scale	1:50	Drg no. 19100-16
Drwn	DG	Chkd		