


**COPYRIGHT RESERVED**

**REVISIONS**


**NOTES**



**SIDE ELEVATION ( NORTH )**

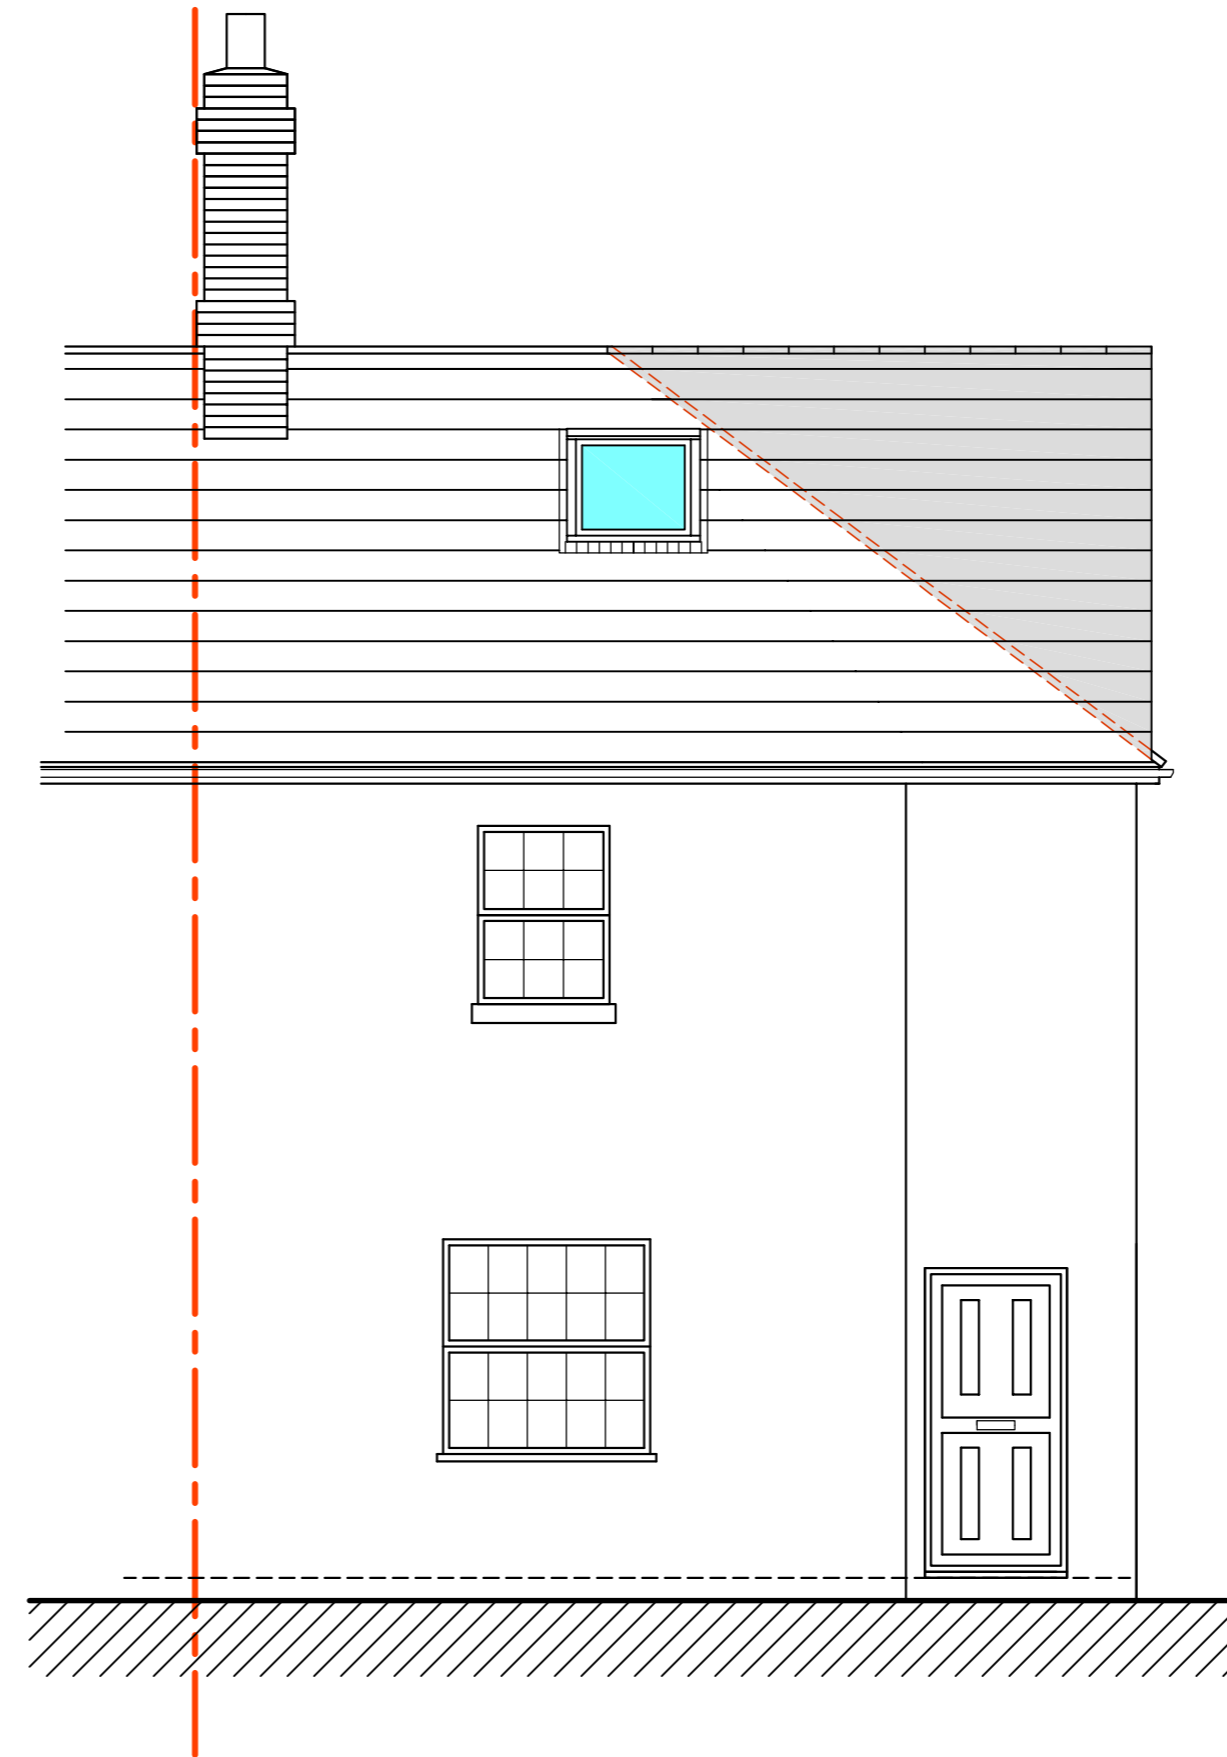

**FRONT ELEVATION ( EAST )**

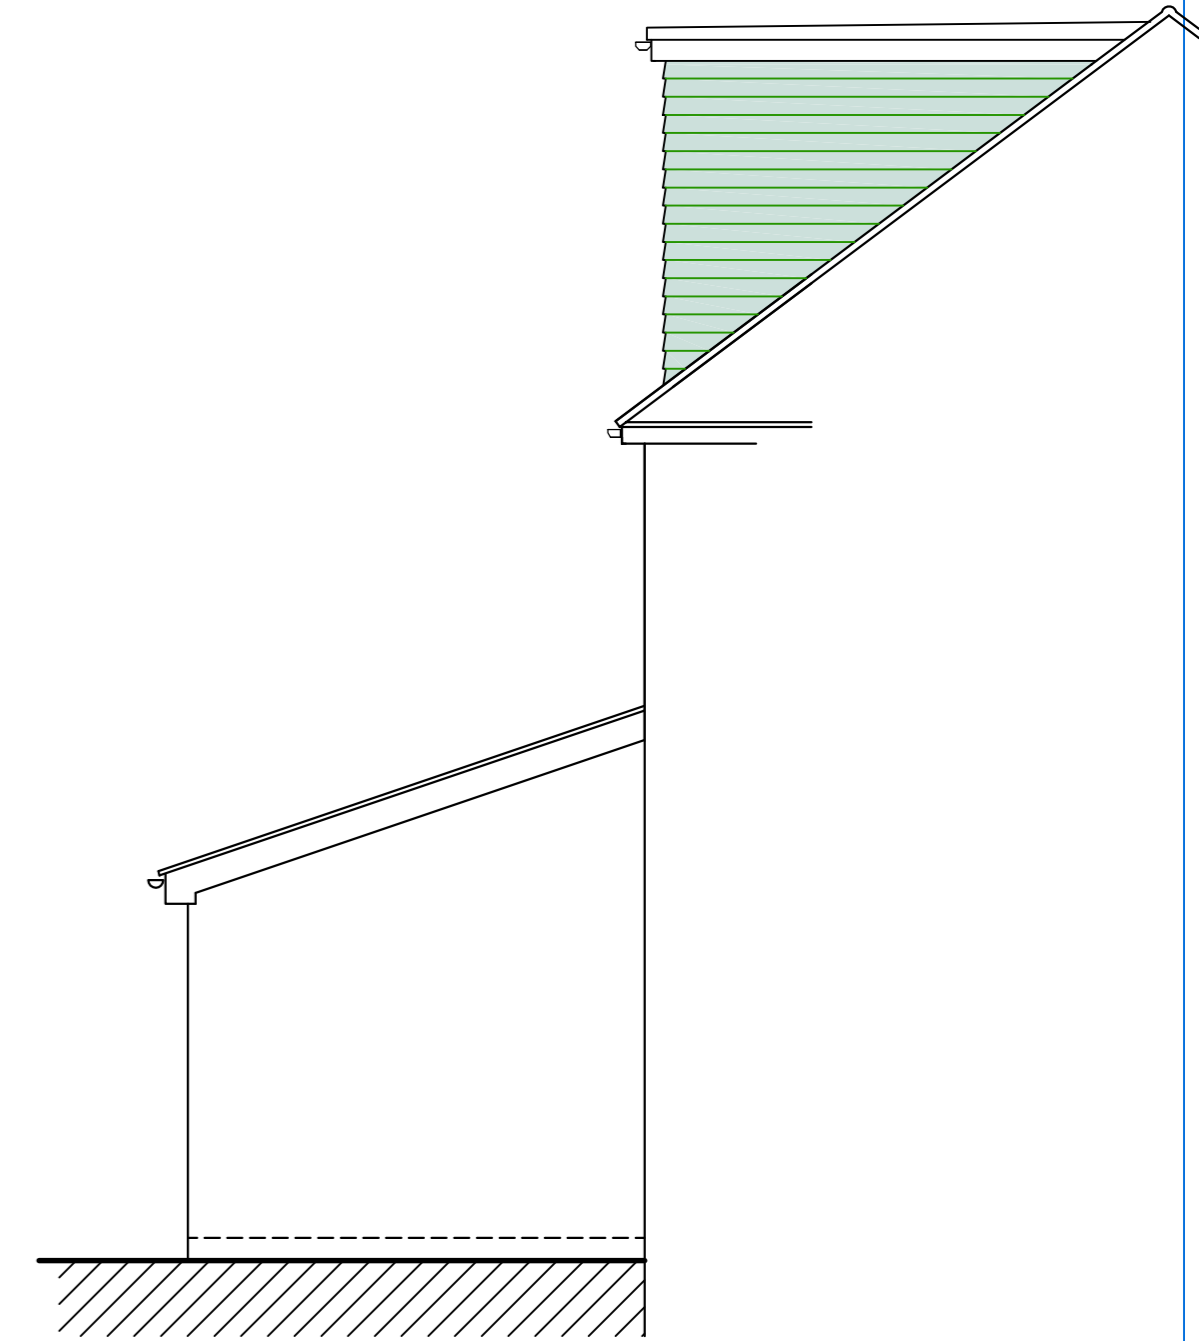

**SECTIONAL SIDE ELEVATION ( SOUTH )**


**FINISHES**

- ROOF - BLACK MINERAL FIBRE SLATES
- FACIA / SOFFIT - WHITE PVCU
- GUTTER / DOWN PIPE - BLACK PVCU
- WALLS - PAINTED RENDER
- DORMER / GABLE - PLAIN TILES
- WINDOWS - WHITE PVCU

**David Goodenough**  
Structural Engineer  
116 Barton Drive  
Newton Abbot TQ12 1YU  
Tel 01626 201778

**WOODVILLE, 10 STATION ROAD, YEOFORD.**

**PROPOSED EXTENSION - ELEVATIONS**

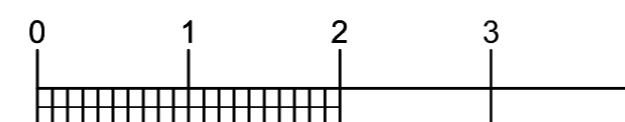

a project for



Date	JUN 2023	Scale	1:50	Drg no. 19100-17
Drwn	DG	Chkd		