





EXISTING SEWER

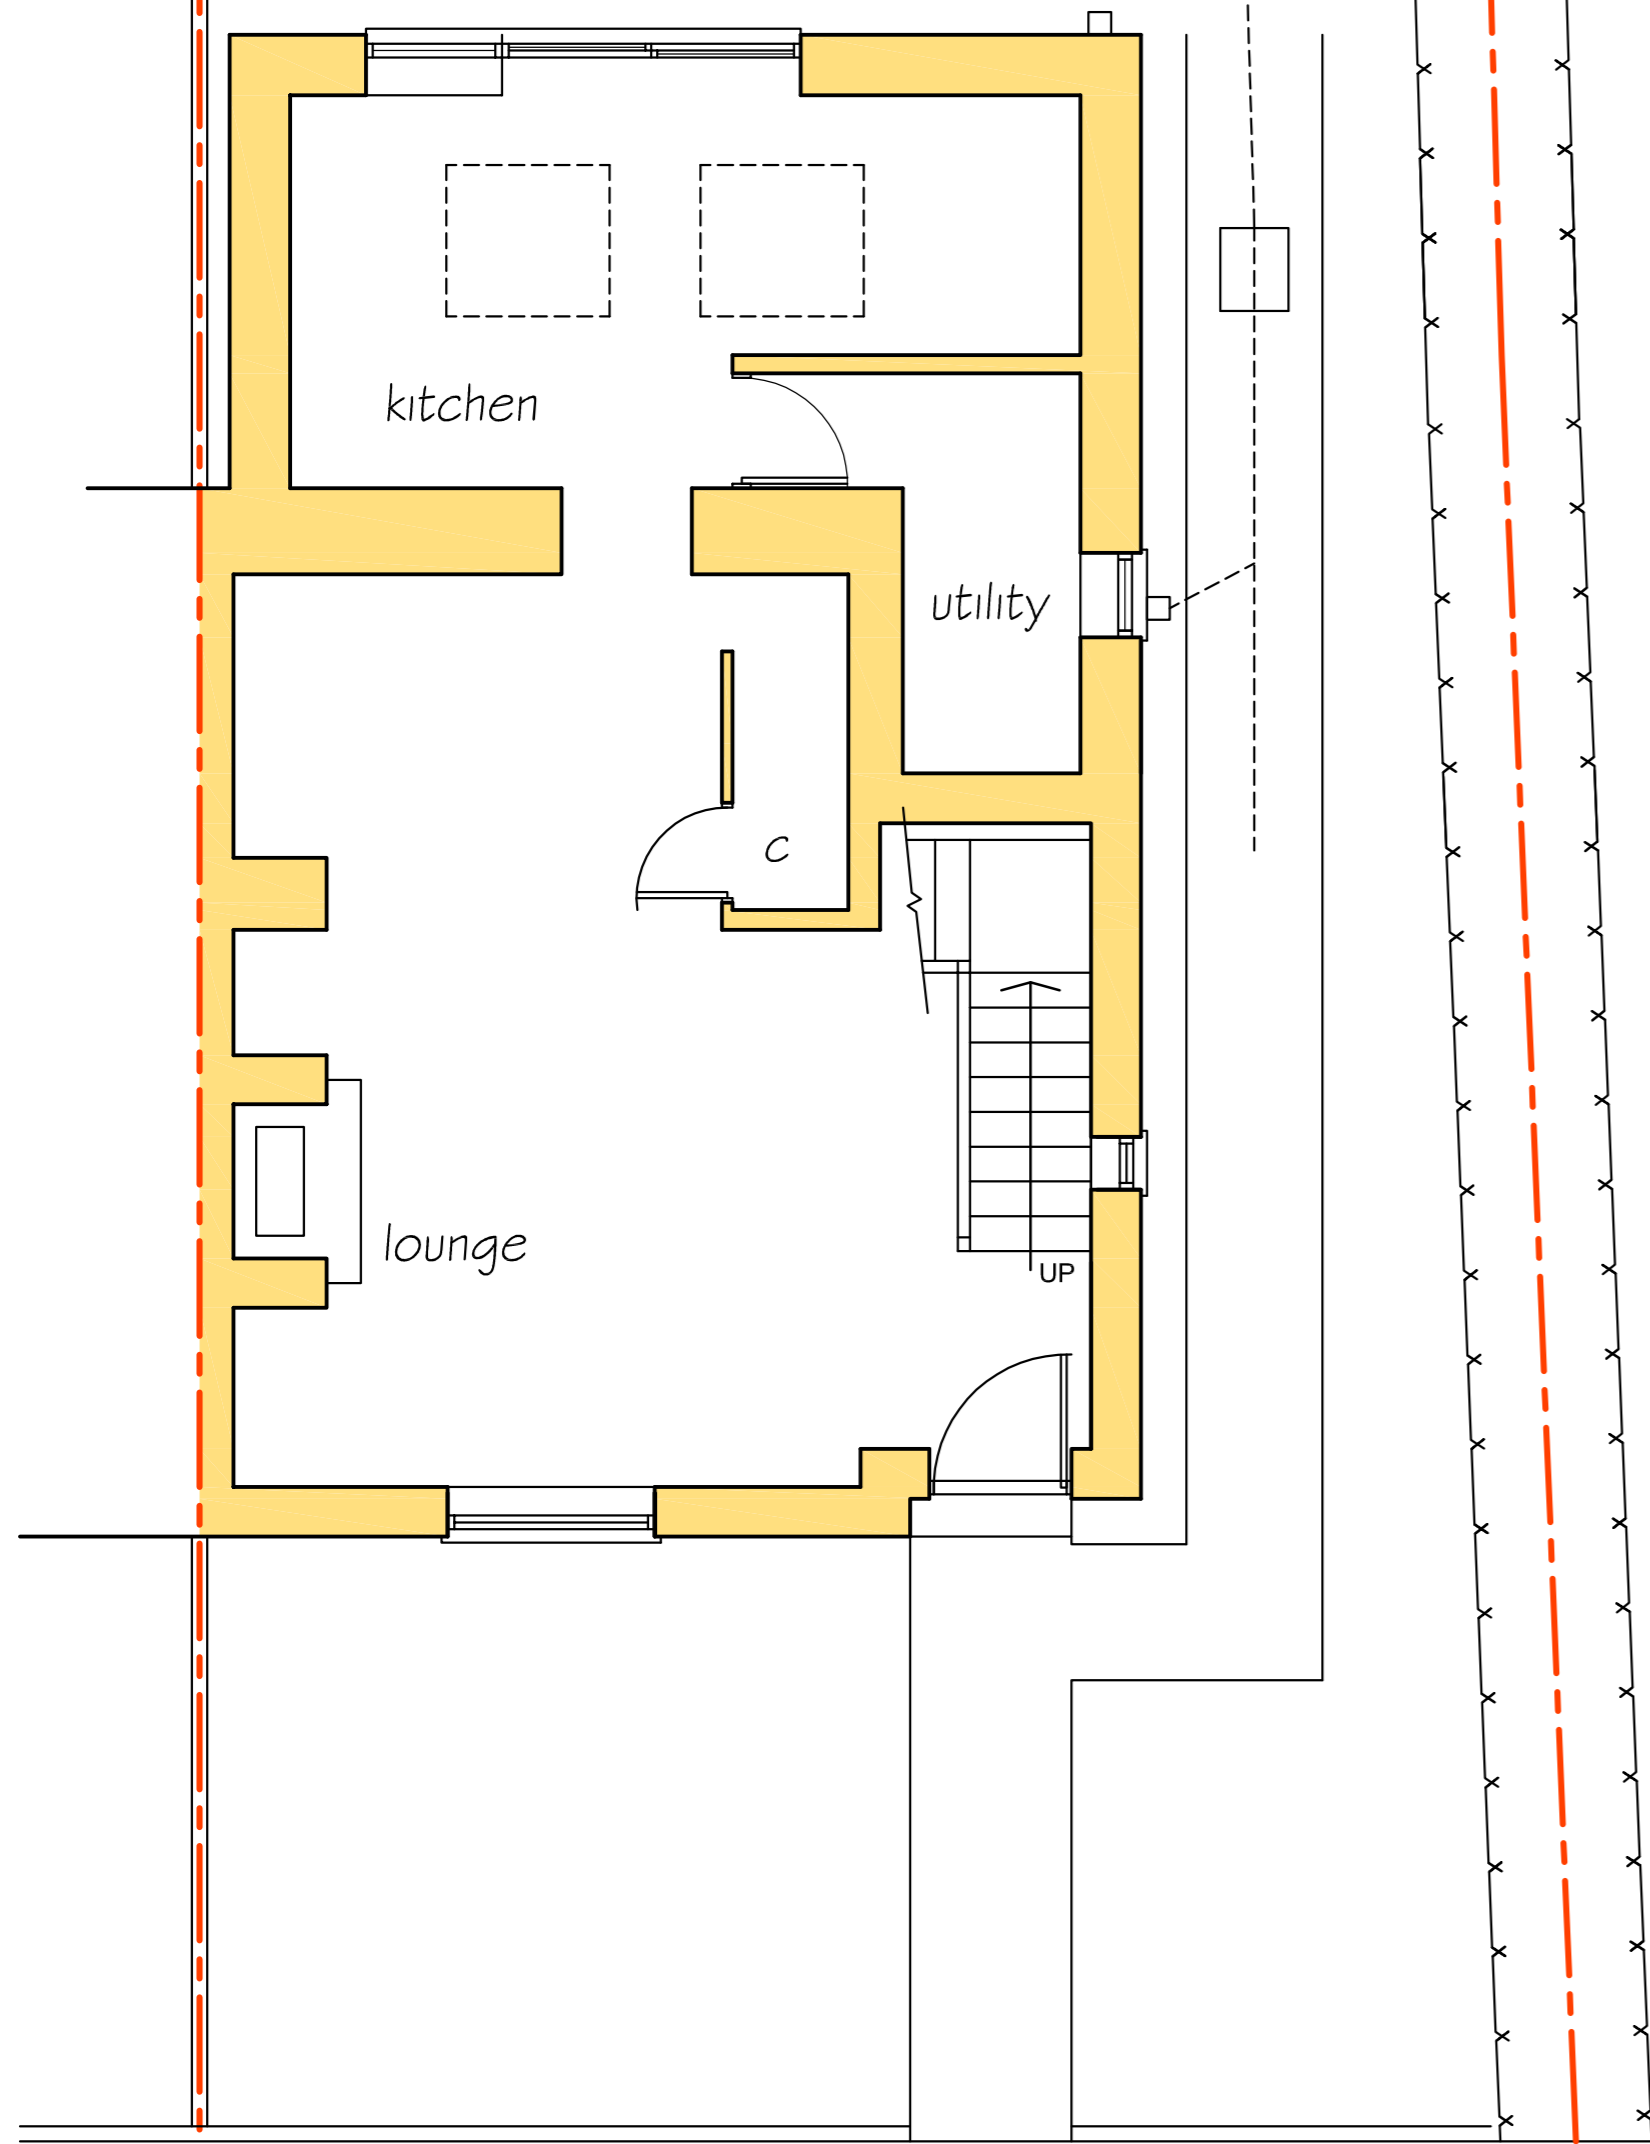

GROUND FLOOR PLAN

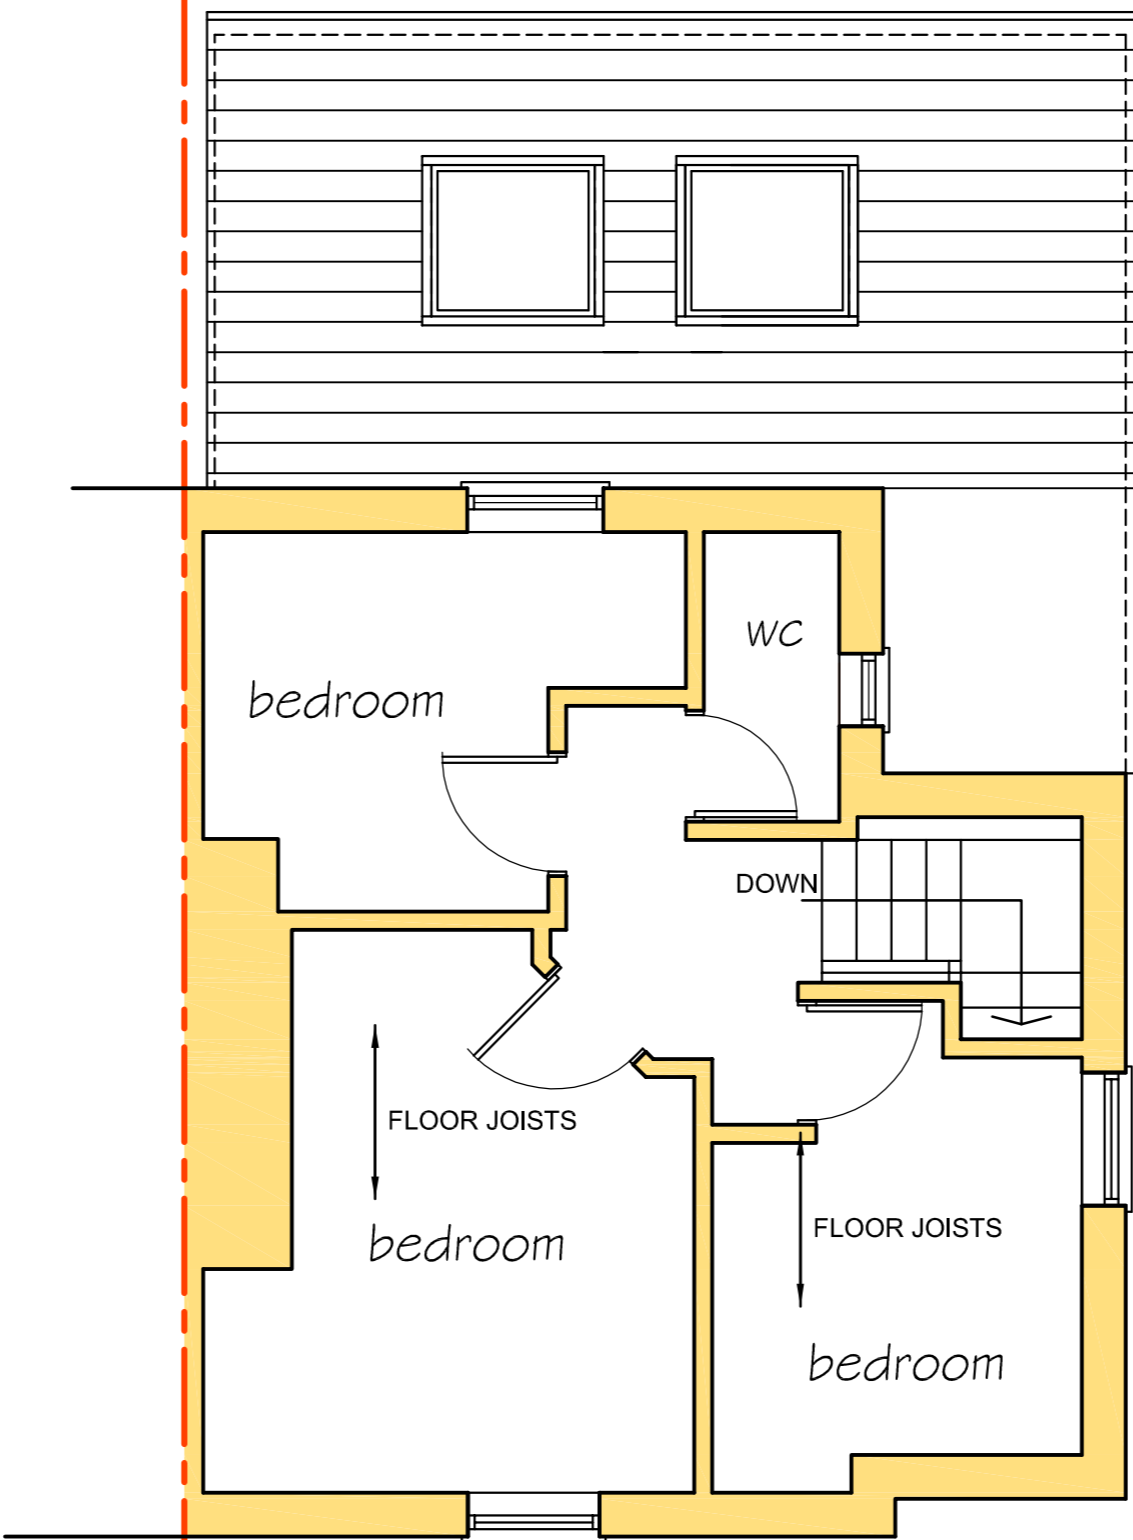

FIRST FLOOR PLAN

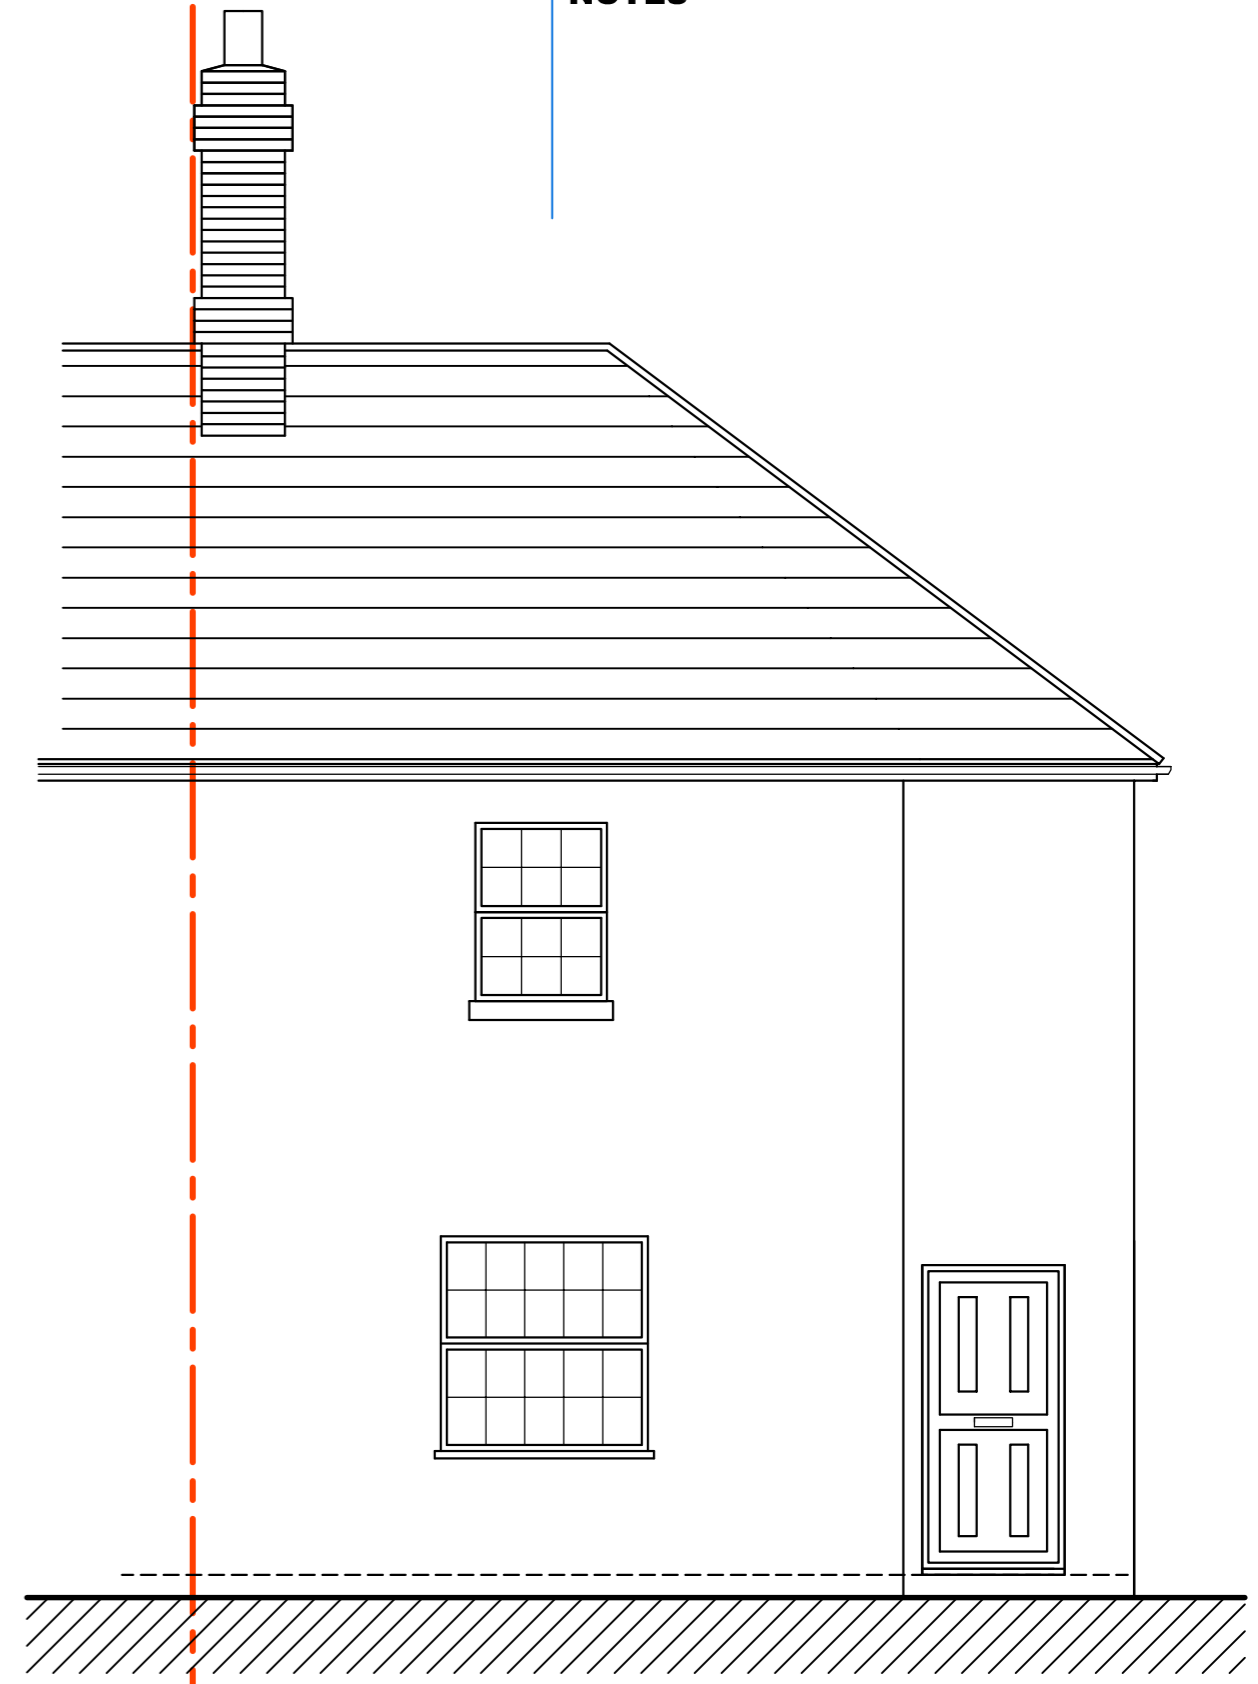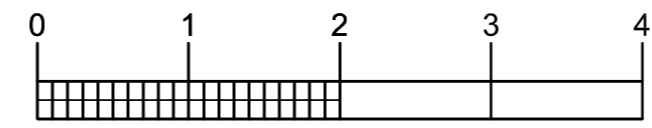

FRONT ELEVATION ( EAST )

**COPYRIGHT RESERVED**

**REVISIONS**

**NOTES**

**David Goodenough**  
 Structural Engineer  
 116 Barton Drive  
 Newton Abbot TQ12 1YU  
 Tel 01626 201778

WOODVILLE, 10 STATION ROAD, YEOFORD.

SURVEY - FLOOR PLANS

a project for



Date	JUN 2023	Scale	1:50	Drg no. 19100-10
Drwn	DG	Chkd		