



COPYRIGHT RESERVED

REVISIONS


NOTES

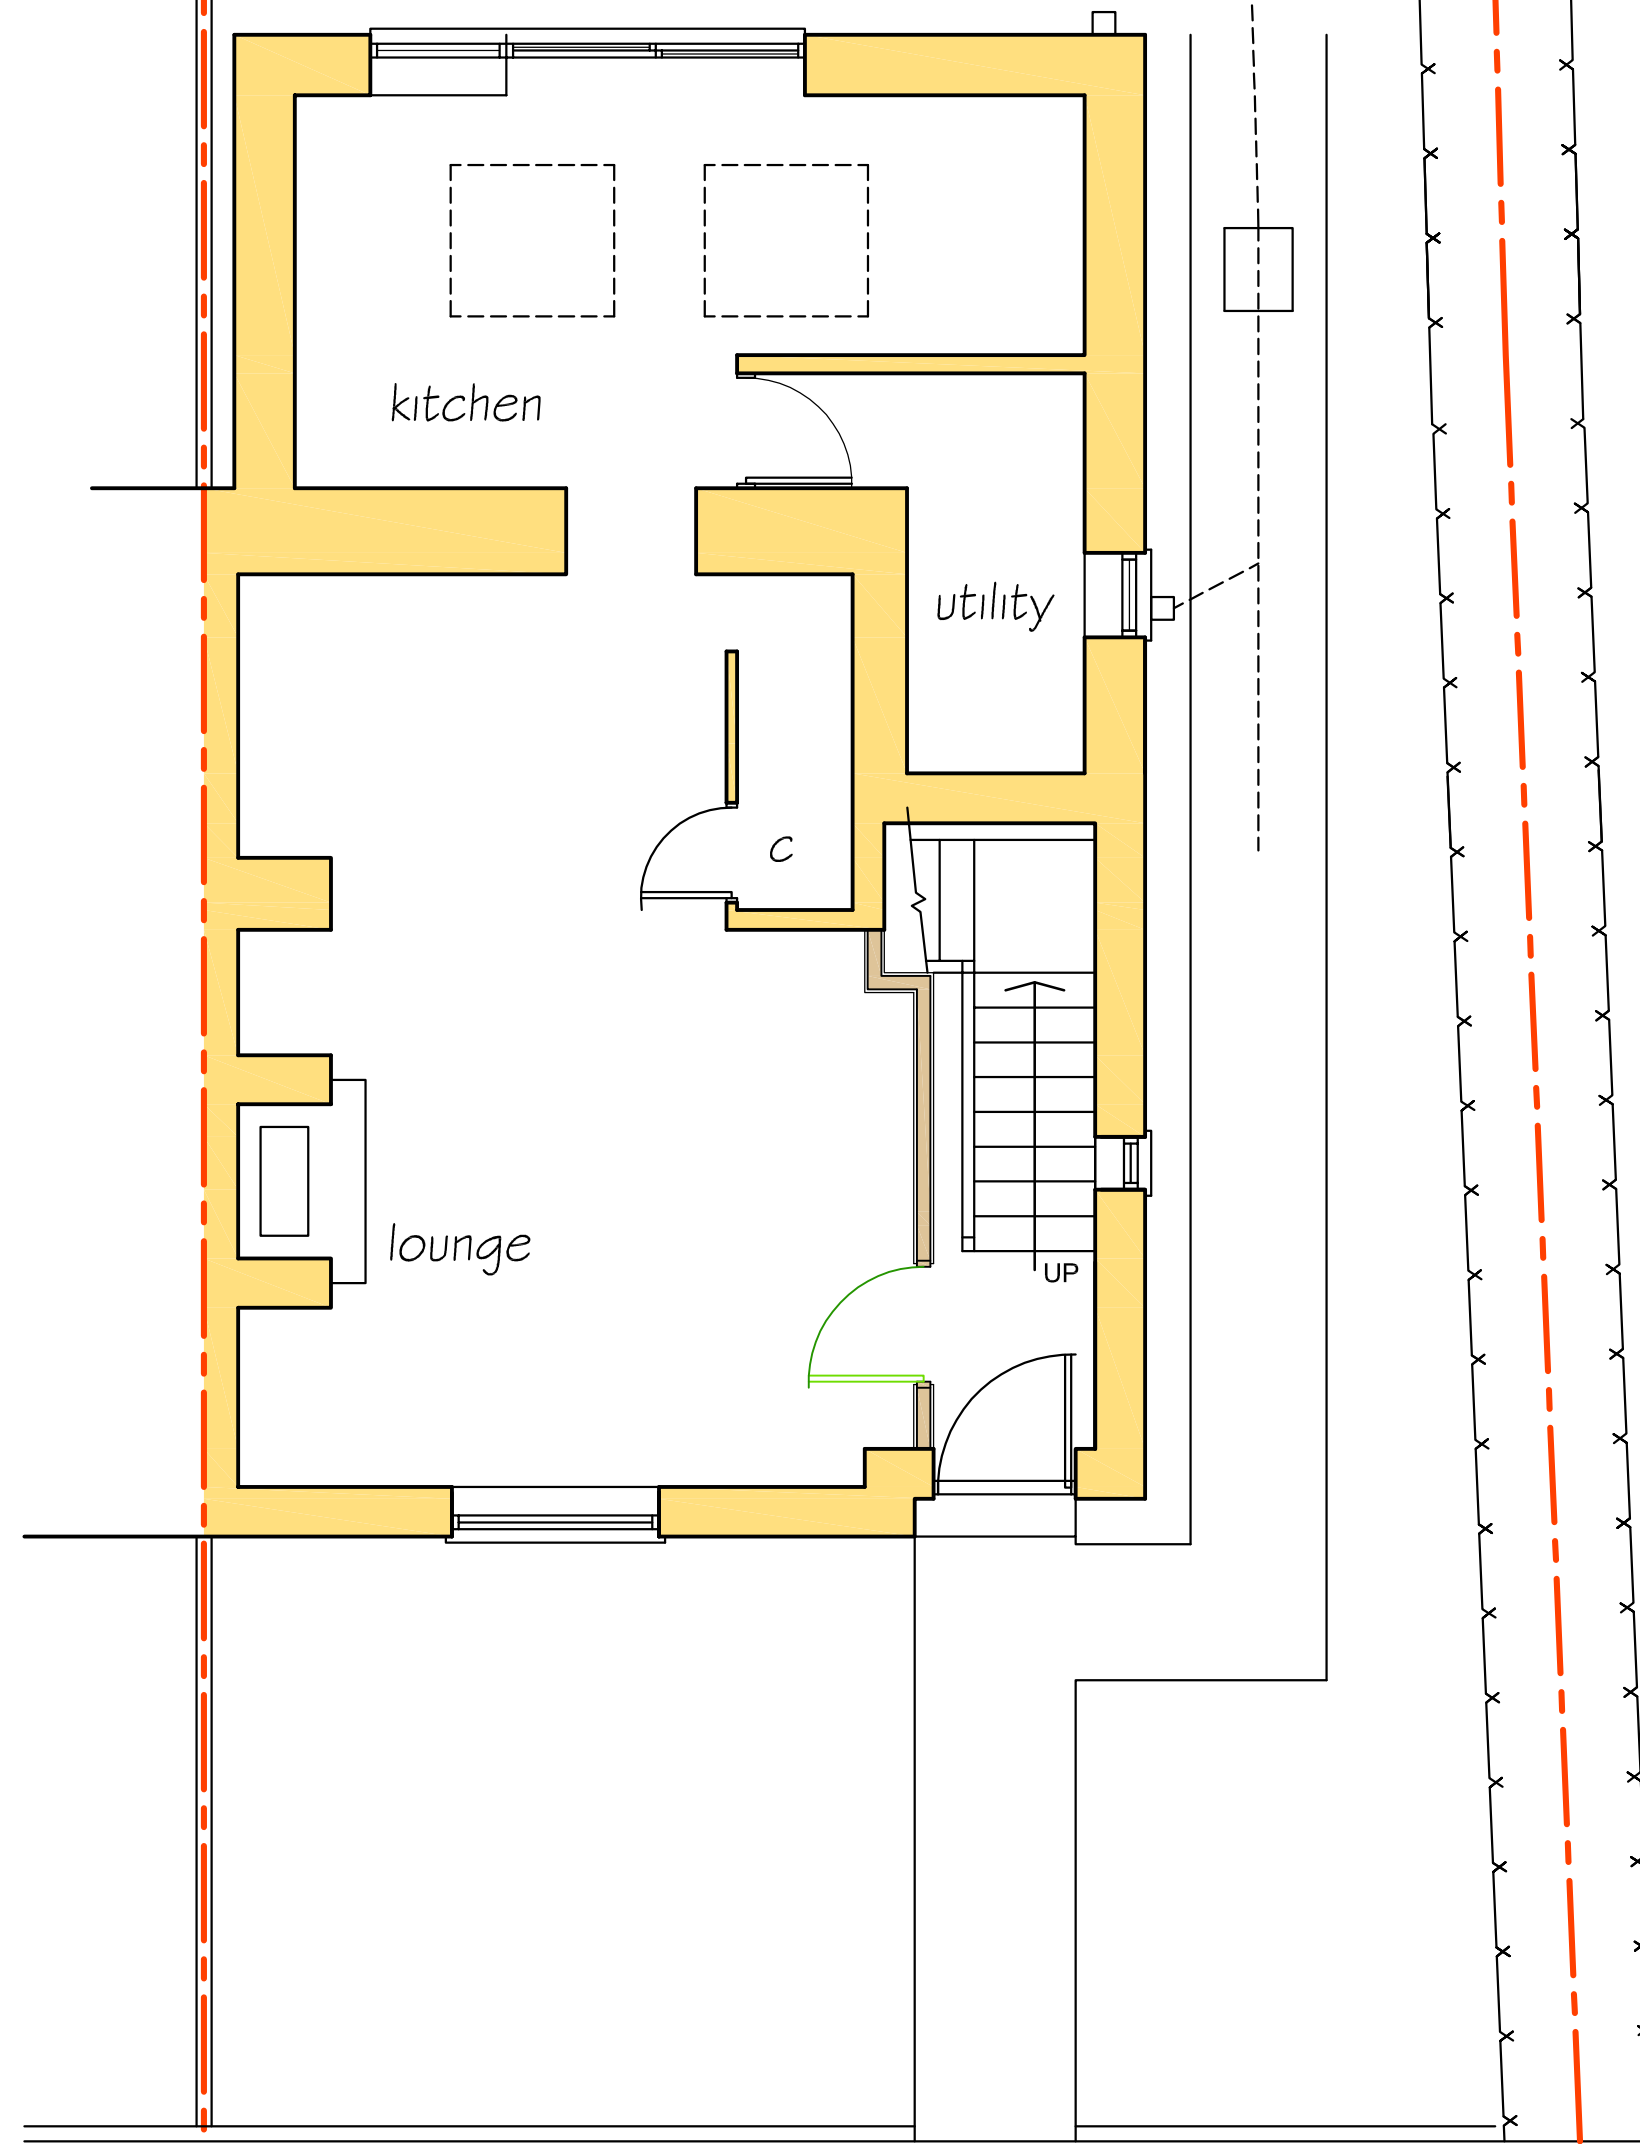

GROUND FLOOR PLAN

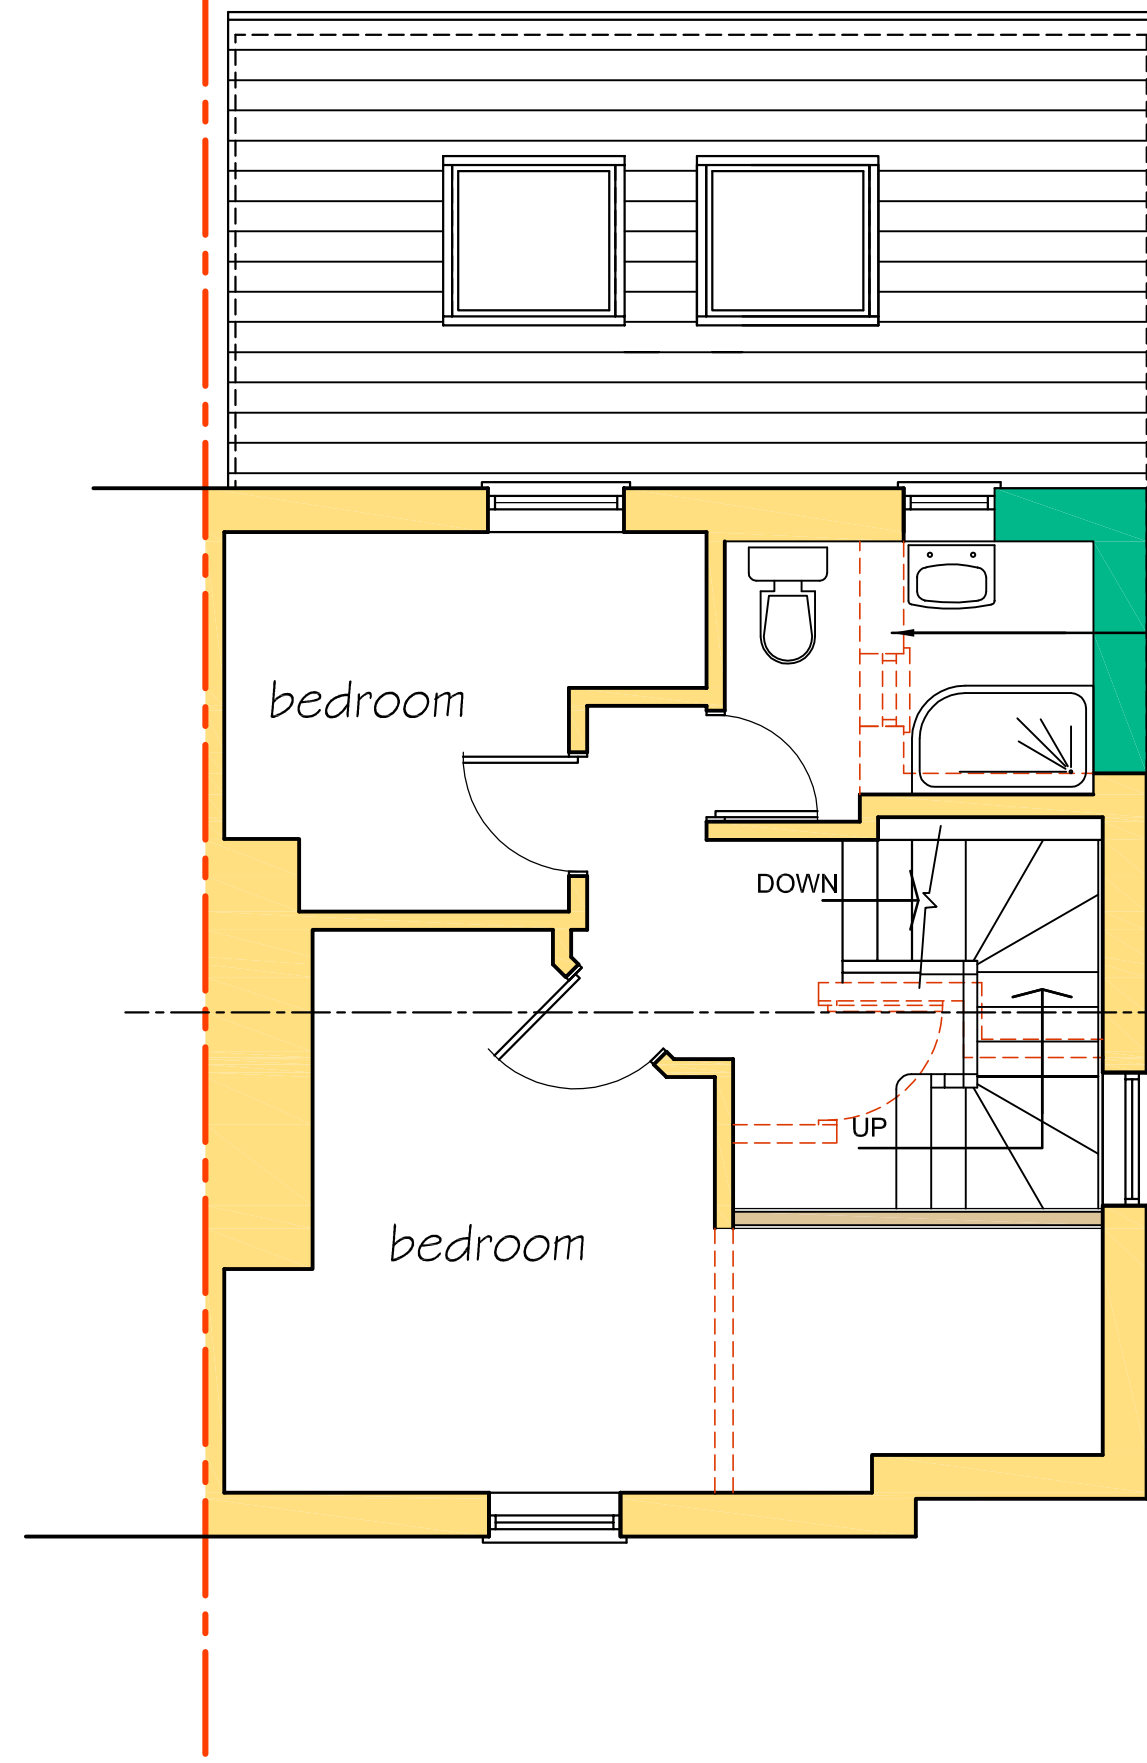

FIRST FLOOR PLAN

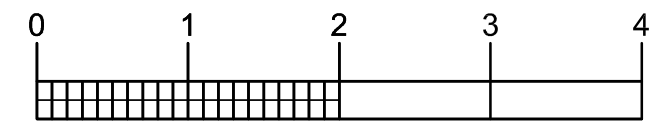

David Goodenough
Structural Engineer
116 Barton Drive
Newton Abbot TQ12 1YU
Tel 01626 201778

WOODVILLE, 10 STATION ROAD, YEOFORD.
PROPOSED LOFT CONVERSION - FLOOR PLANS

Date	JUL 2023	Scale	1:50	Drg no. 19100-15
Drwn	DG	Chkd		