



Ground Floor Plan


The Street

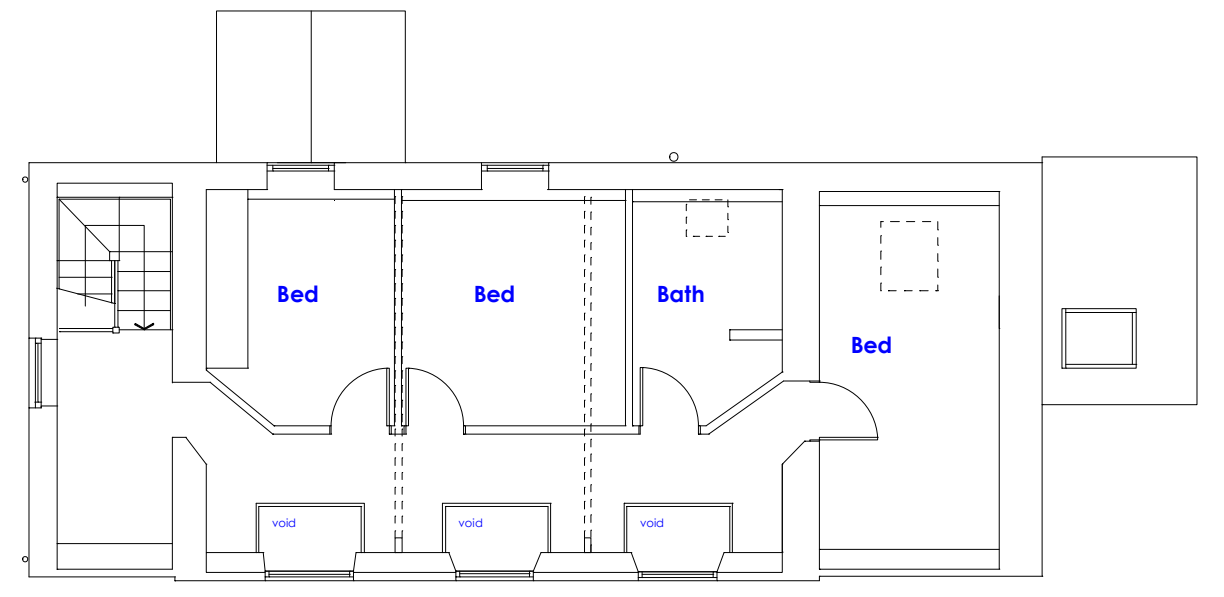

First Floor Plan

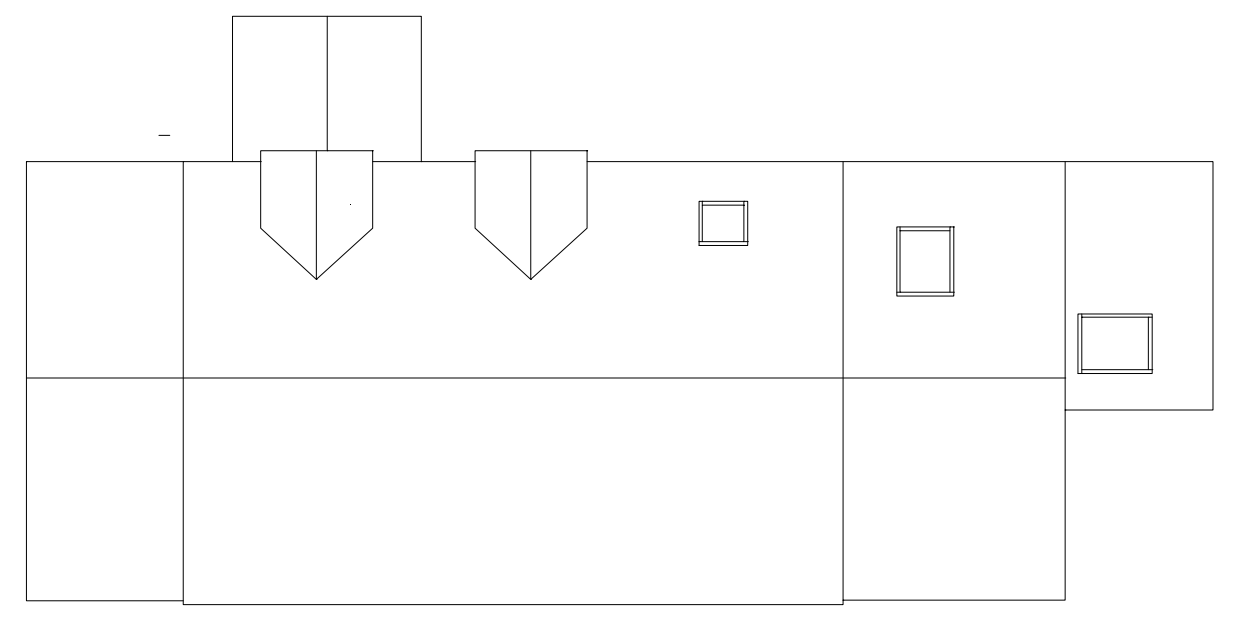

Roof Plan

 

Rev.	Date	Description	Revised
------	------	-------------	---------

dz architecture
 27 Trenchard Street Bristol BS1 5AN
 t: 07967 726 477
 e: info@dzarchitecture.com

Responsibility is not accepted for errors made by others in scaling from this drawing. Figured dimensions only are to be used.
 © This drawing is the sole copyright of dz architecture. Any discrepancies between this drawing and other information should be reported.
 MODIFICATIONS TO THIS DRAWING TO BE MADE SOLELY ON ORIGINAL MAGNETIC MEDIA, AND MAY ONLY BE CARRIED OUT BY DZ ARCHITECTURE.

Project Name: The Old Chapel, Regil			
Drawing Title: Floor Plans and Roof Plan as Existing			
Project No: 810	Drawing No: 002	Revision: -	
Drawing Status: PLANNING	Date: Aug 23	Scale: 1:100@A3	Drawn: Reviewed: sd sd