



First Floor Plan

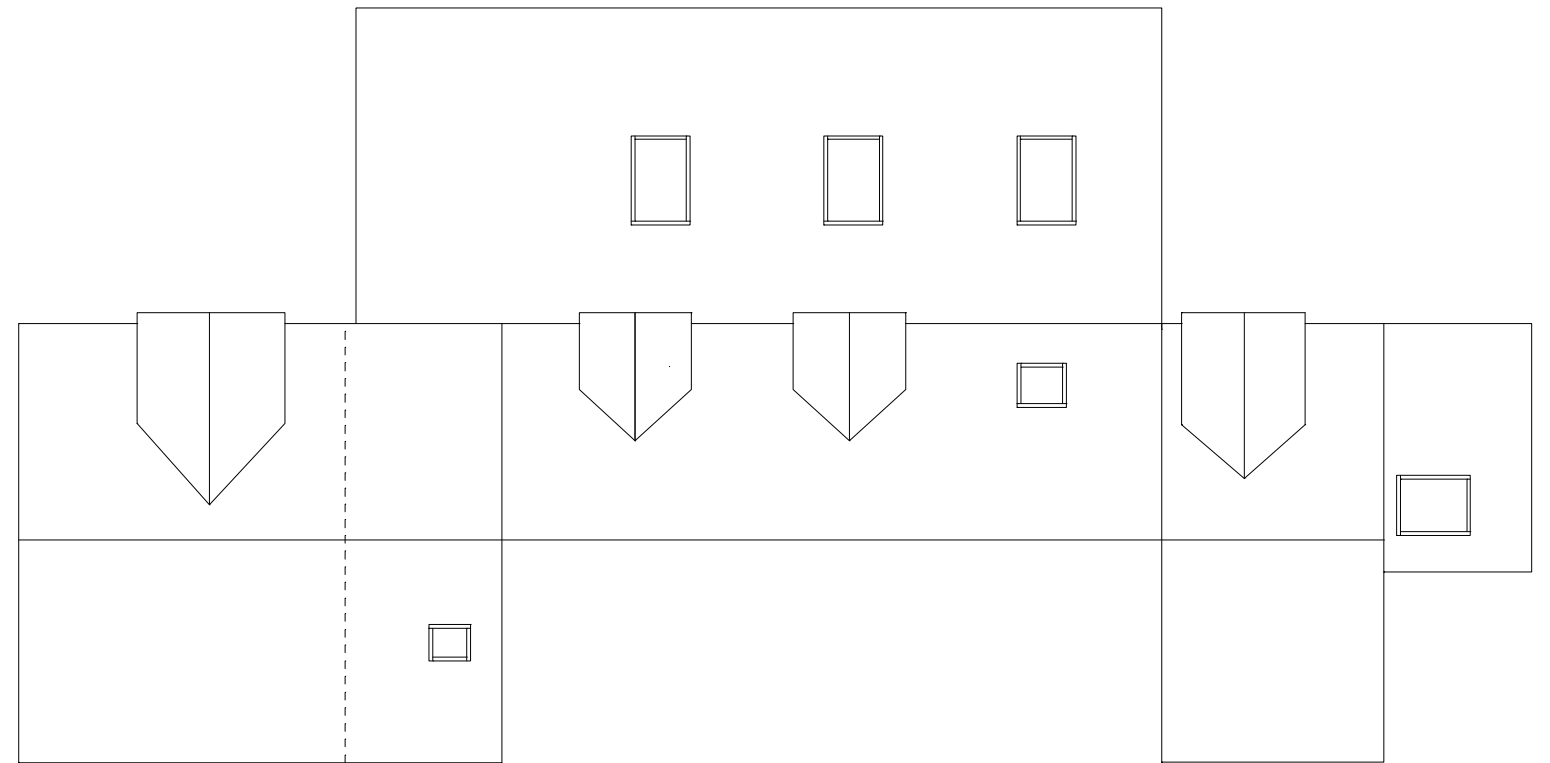

Roof Plan

 

Rev.	Date	Description	Revised
------	------	-------------	---------

dz architecture

27 Trenchard Street Bristol BS1 5AN

t: 07967 726 477
e: info@dzarchitecture.com

Responsibility is not accepted for errors made by others in scaling from this drawing. Figured dimensions only are to be used.
© This drawing is the sole copyright of dz architecture. Any discrepancies between this drawing and other information should be reported.
MODIFICATIONS TO THIS DRAWING TO BE MADE SOLELY ON ORIGINAL MAGNETIC MEDIA, AND MAY ONLY BE CARRIED OUT BY DZ ARCHITECTURE.

Project Name:
The Old Chapel, Regil

Drawing Title:
Proposed First Floor and Roof Plan

Project No:	Drawing No:	Revision:		
810	005	-		
Drawing Status:	Date:	Scale:	Drawn:	Reviewed:
PLANNING	Aug 23	1:100@A3	sd	sd