

**Materials**

**Roof**

Clay pantiles

**Walls**

Limestone

Painted timber cladding to bonnets


Stained timber cladding to porch

**Windows, Doors, Fascias**


Painted timber




**Side Elevation (North)**

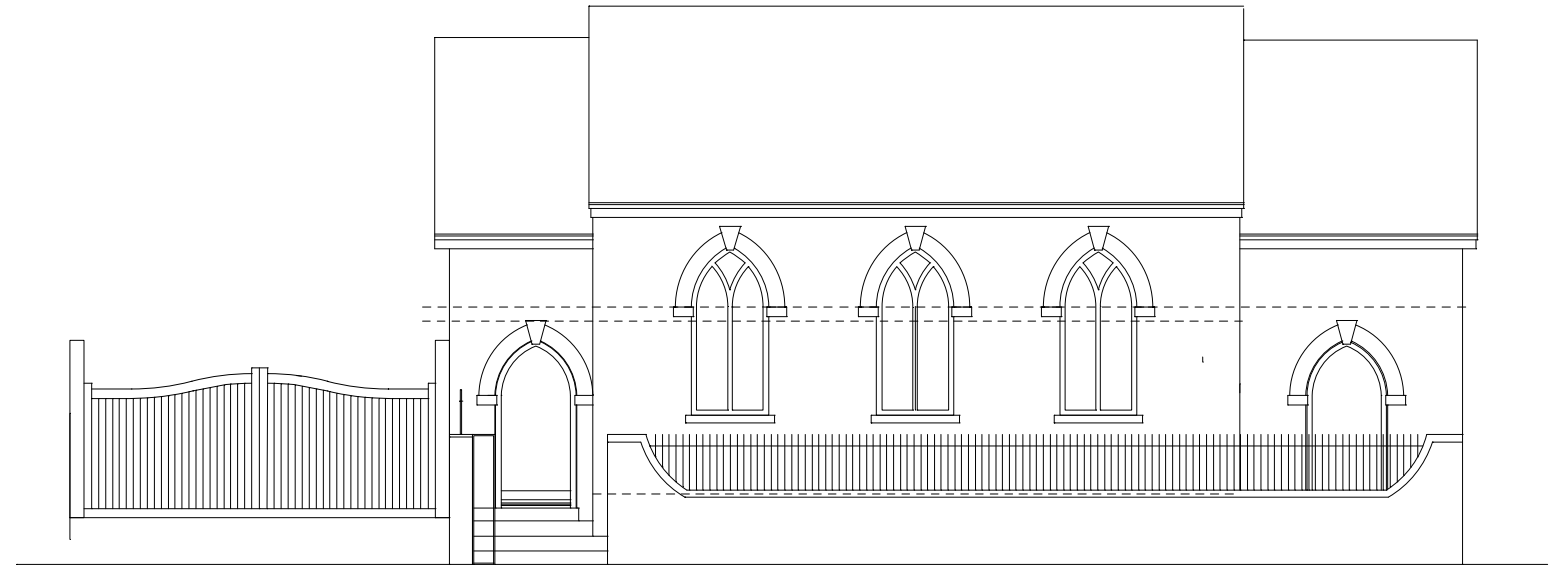


**Front Elevation to The Street (West)**

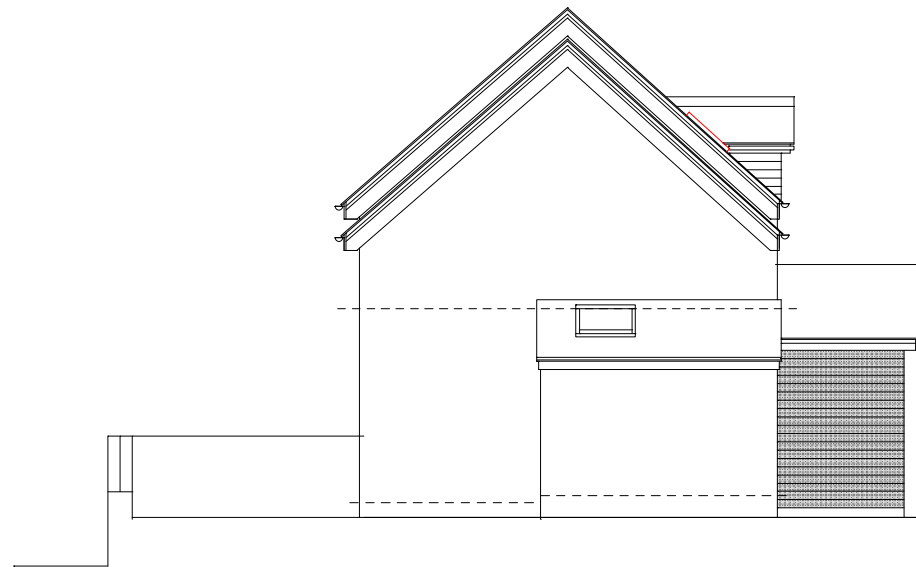

**Side Elevation (South)**

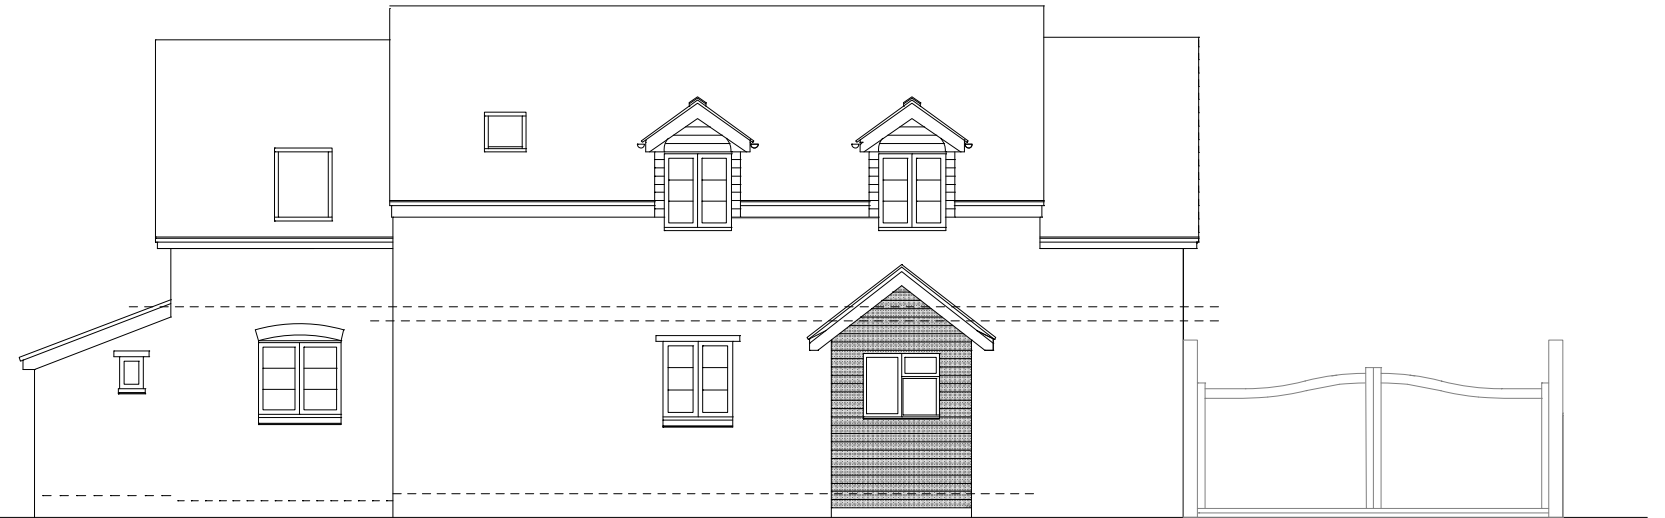

**Rear Elevation to the garden (East)**

 

Rev.	Date	Description	Revised
------	------	-------------	---------

**dz architecture**

27 Trenchard Street Bristol BS1 5AN

t: 07967 726 477

e: info@dzarchitecture.com

Responsibility is not accepted for errors made by others in scaling from this drawing. Figured dimensions only are to be used. © This drawing is the sole copyright of dz architecture. Any discrepancies between this drawing and other information should be reported.

MODIFICATIONS TO THIS DRAWING TO BE MADE SOLELY ON ORIGINAL MAGNETIC MEDIA, AND MAY ONLY BE CARRIED OUT BY DZ ARCHITECTURE.

Project Name:  
**The Old Chapel, Regil**

Drawing Title:  
**Elevations as Existing**

Project No:	Drawing No:	Revision:		
810	003	-		
Drawing Status:	Date:	Scale:	Drawn:	Reviewed:
PLANNING	Aug 23	1:100@A3	sd	sd