



- All dimensions to be checked on site.
- All drawings to be read in conjunction with engineer's drawings. Any discrepancies between consultants drawings to be reported to the Architect before any work commences.
- The Contractor's attention is drawn to the Health & Safety matters identified in the Health & Safety plan and on drawings as being potentially hazardous. These items should not be considered as a full and final list.
- The Work Package Contractor's normal Health & Safety obligations still apply when undertaking constructional operations both on and off site.


cad file:
Key

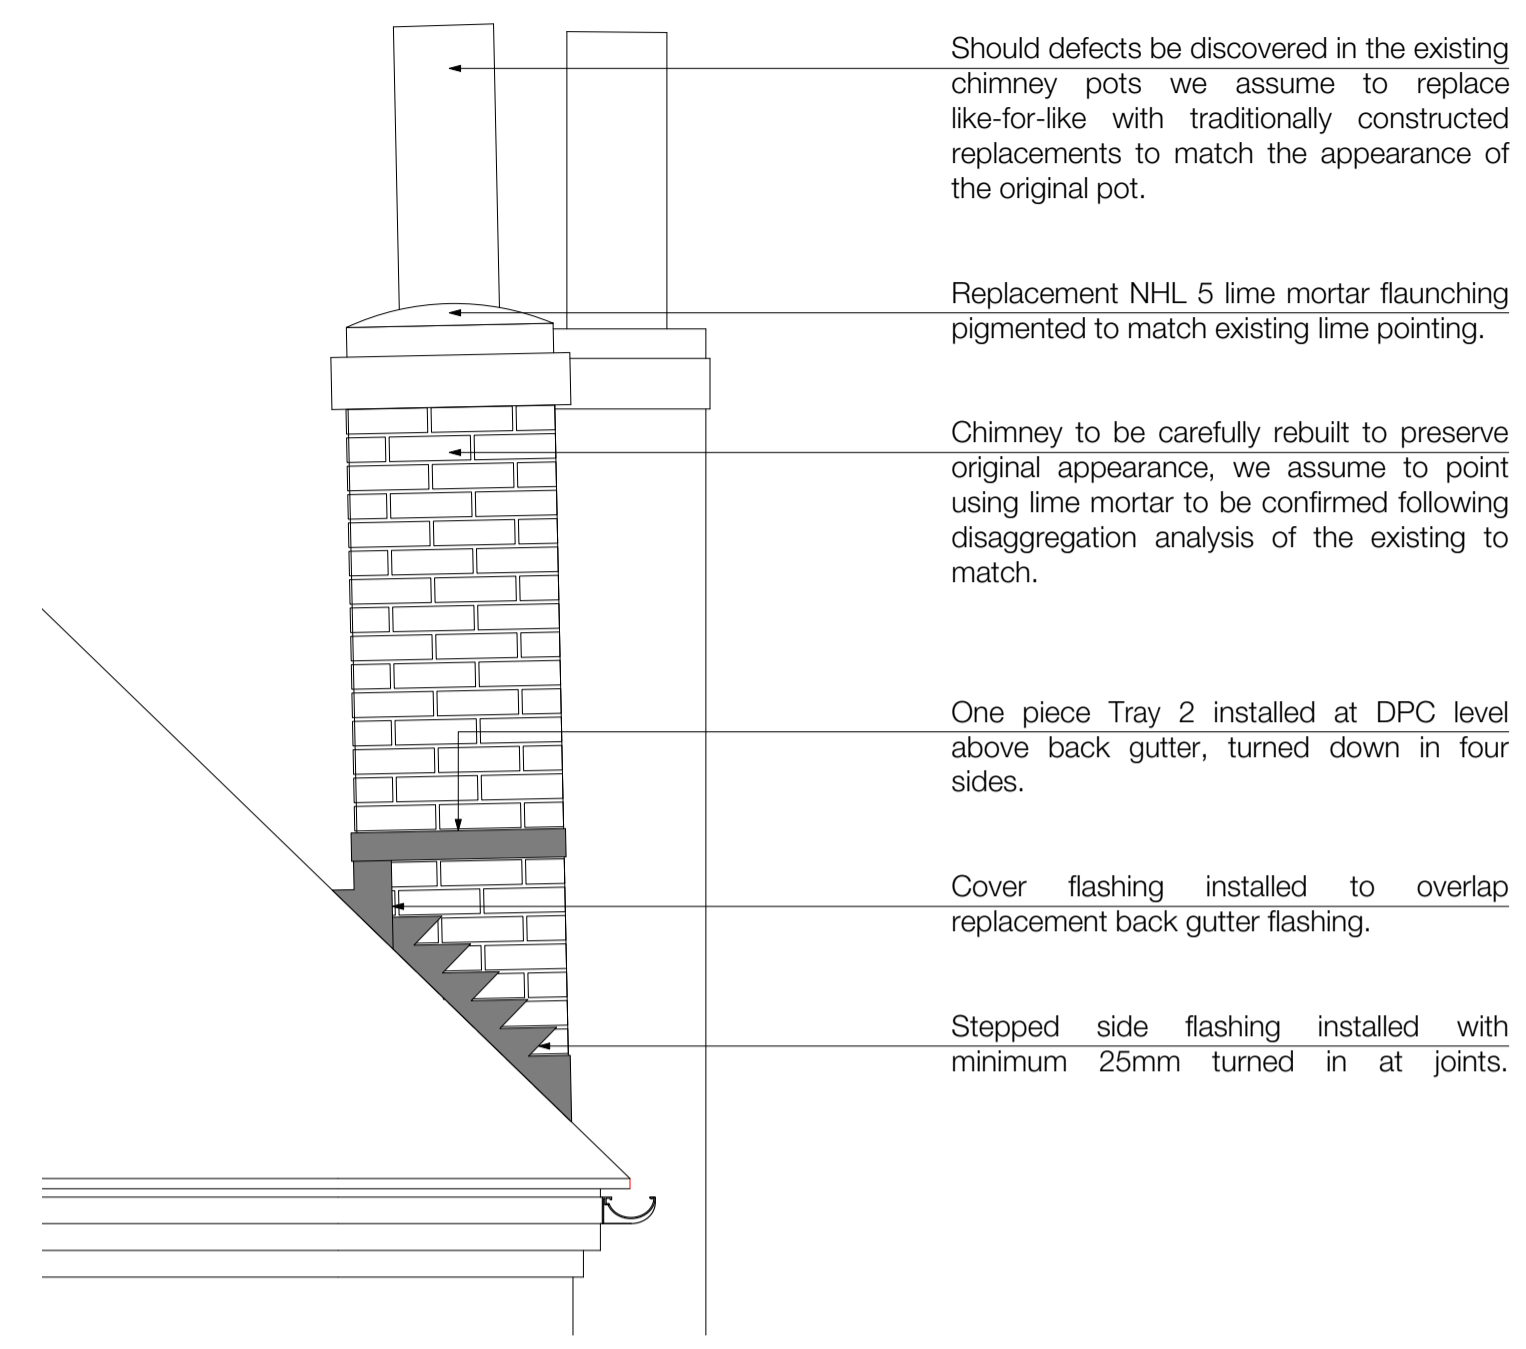


3 PROPOSED EAST ELEVATION

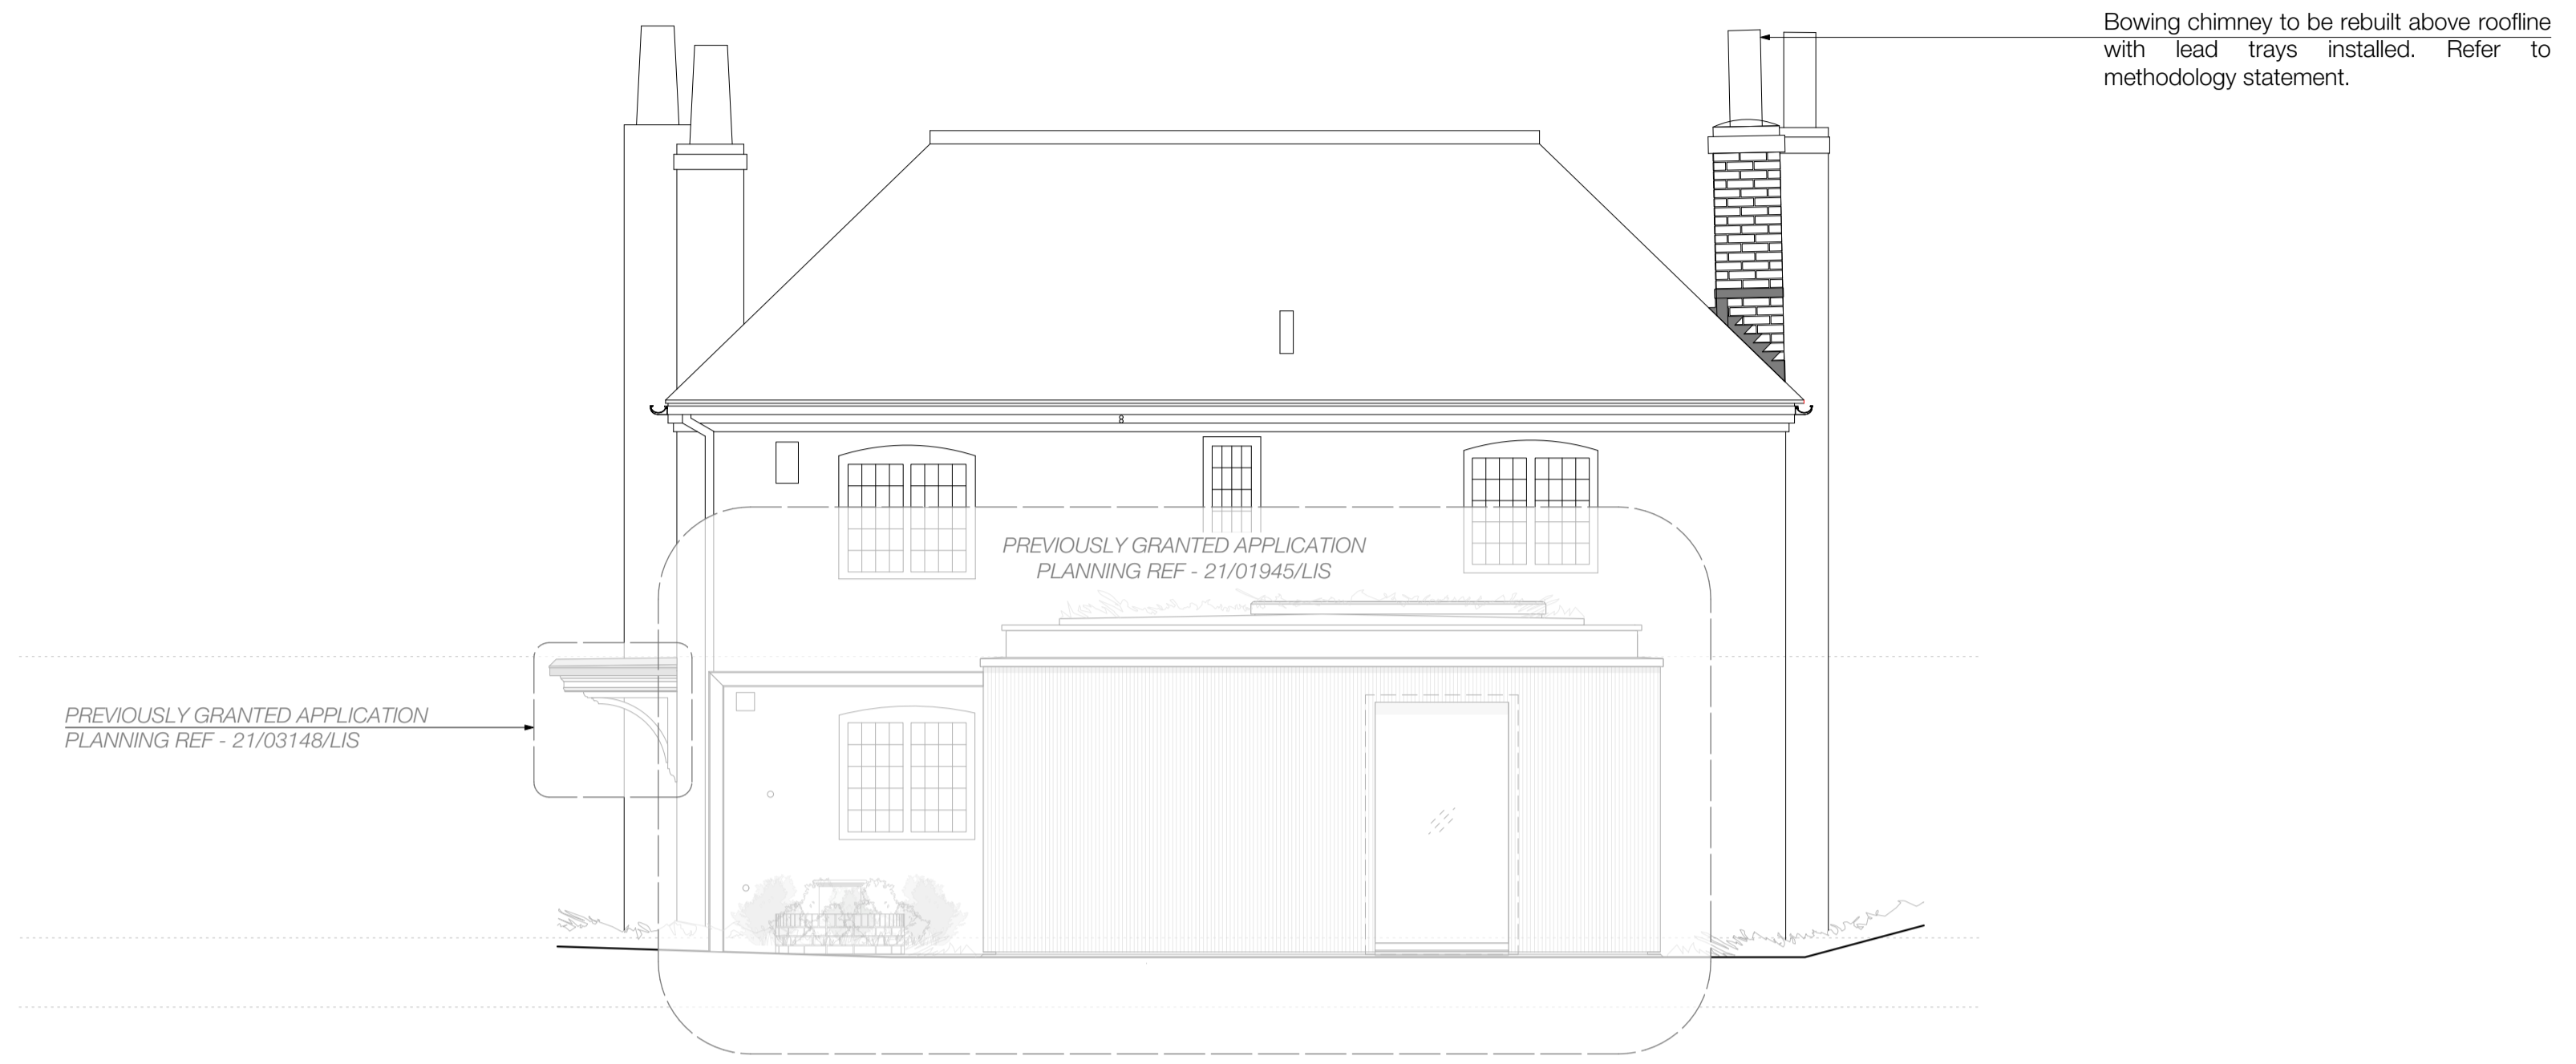

1 PROPOSED EAST ELEVATION

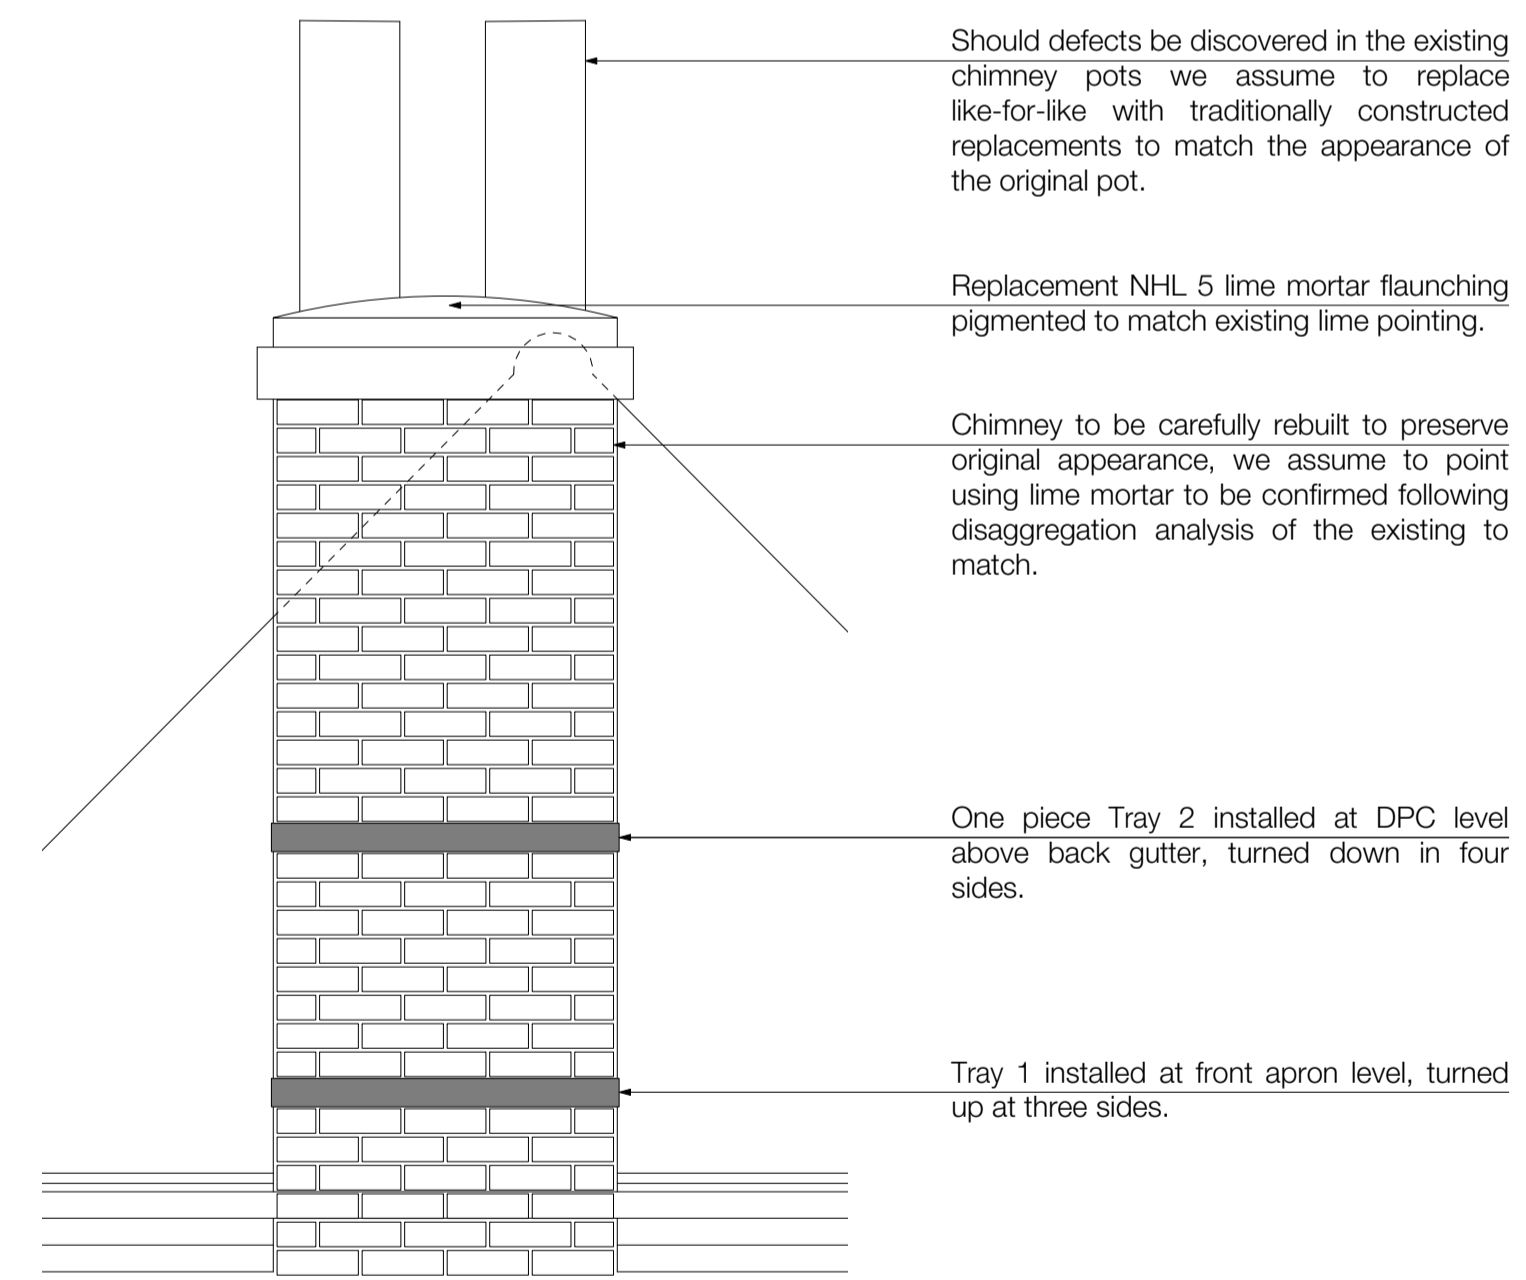

4 PROPOSED NORTH ELEVATION

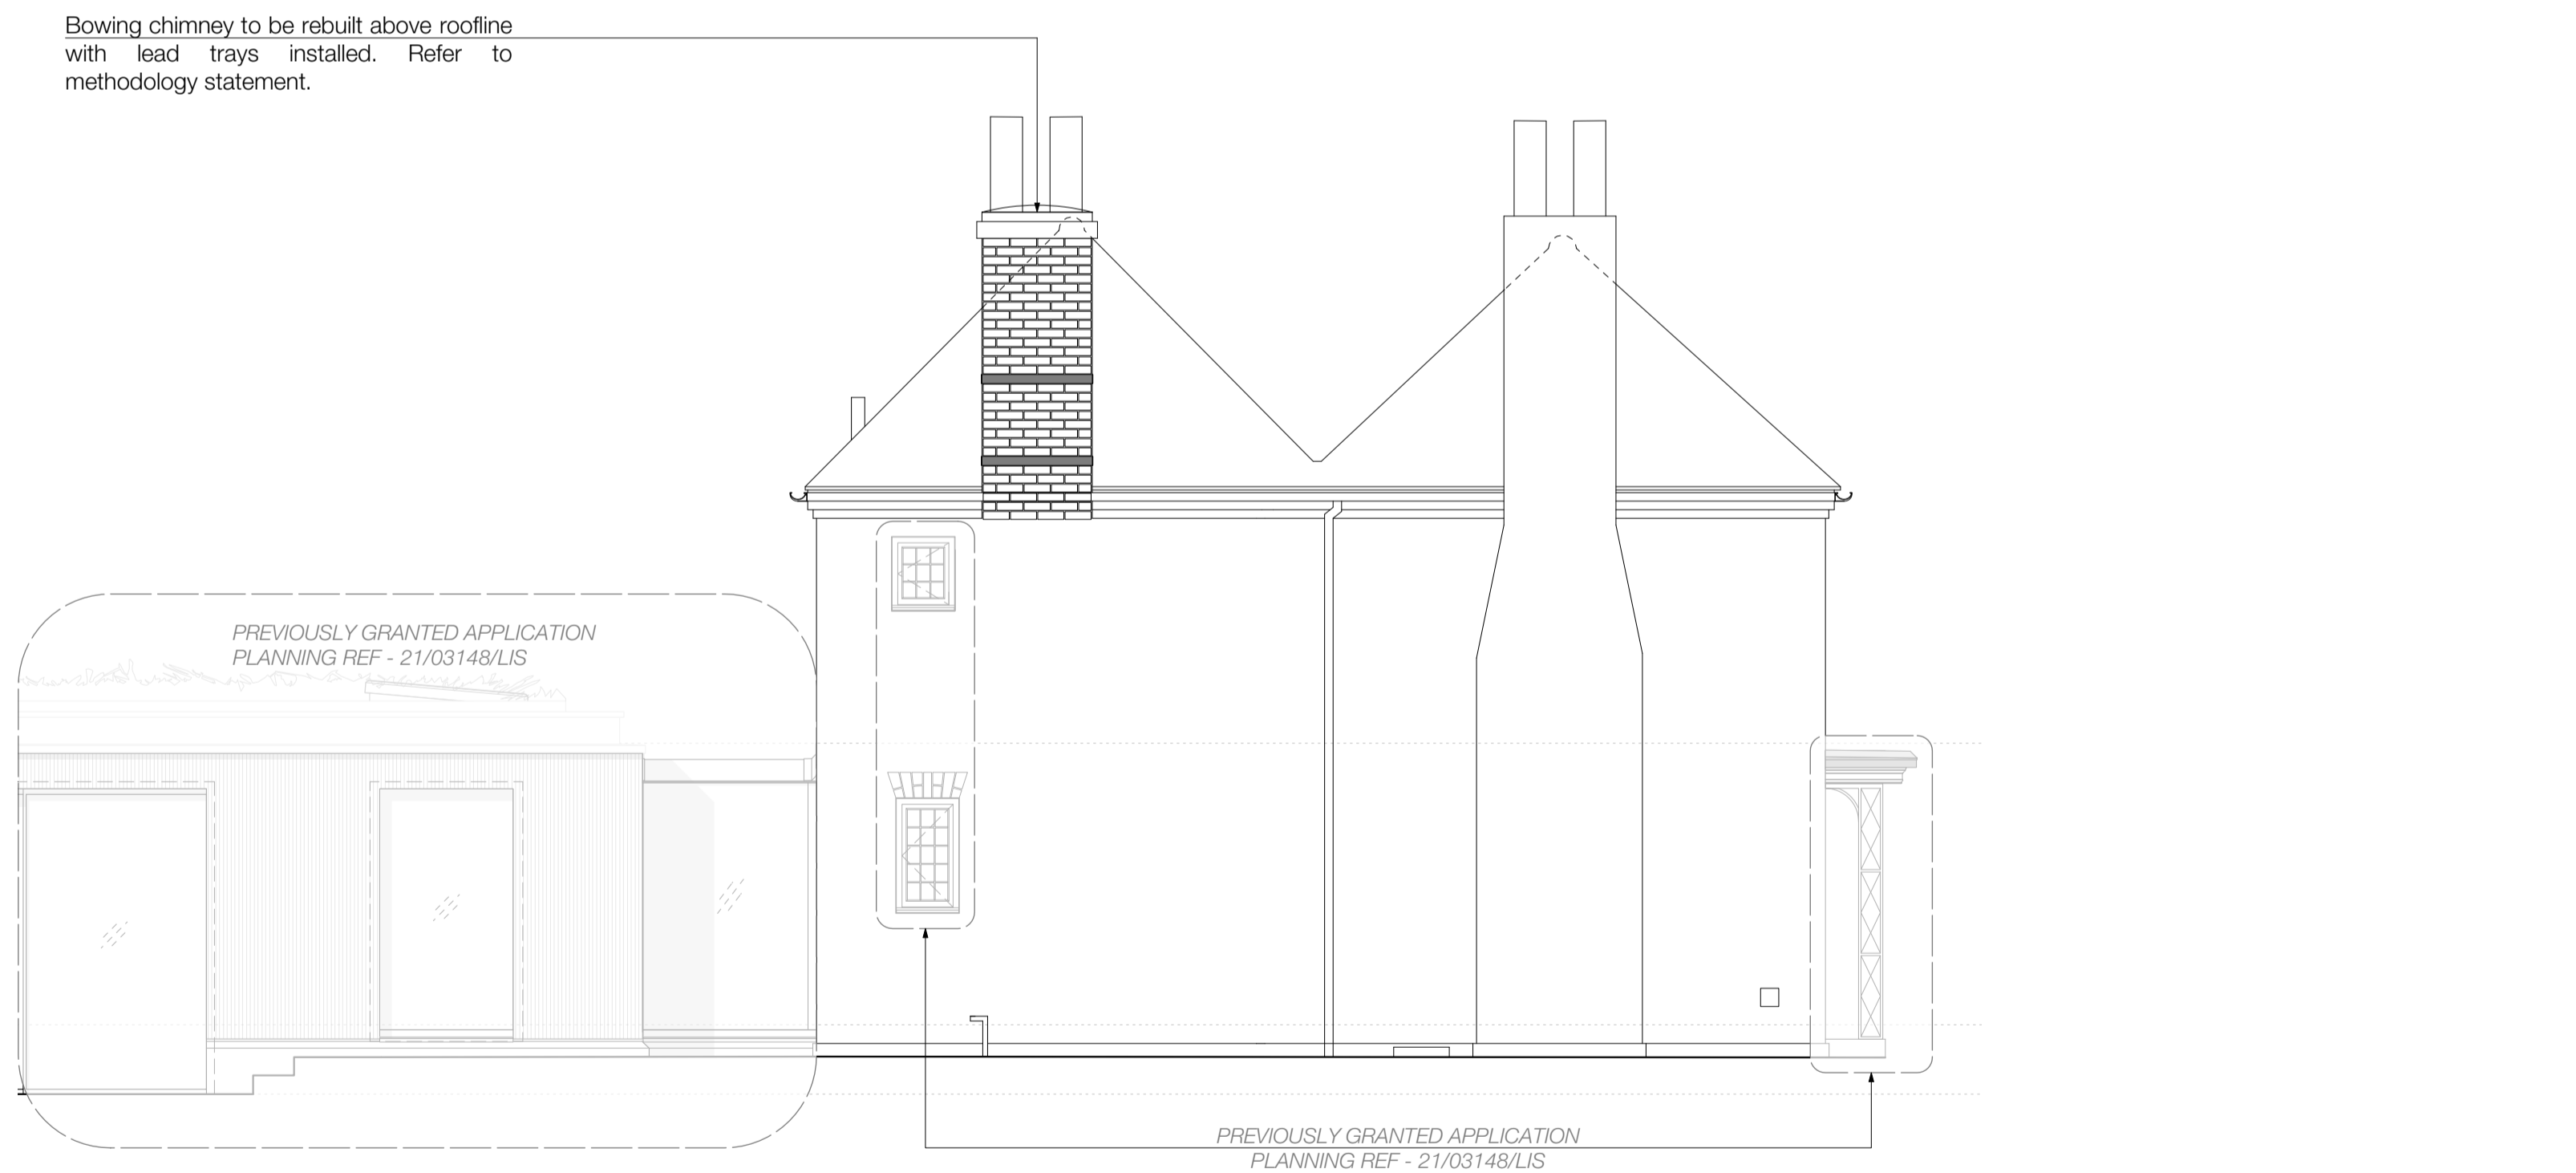

2 PROPOSED NORTH ELEVATION

rev	date	initials	description
P1	24.10.23	RM	DISCHARGE OF CONDITION

drawing:
CHIMNEY REPAIRS

project:
THE MOORS

drawing no: **0332-421** revision: **P1**

status:
DISCHARGE OF CONDITION

scale @ A1/A3: **1:50 / 1:100** date: **OCTOBER 2023**

Adam Knibb Architects
The Lower Ground Floor, Caple House, 7 St. Thomas Street,
Winchester, SO23 9RE
www.adamknibbarchitects.com
01962 660221

