


PROPOSED GROUND FLOOR PLAN @ 1:100

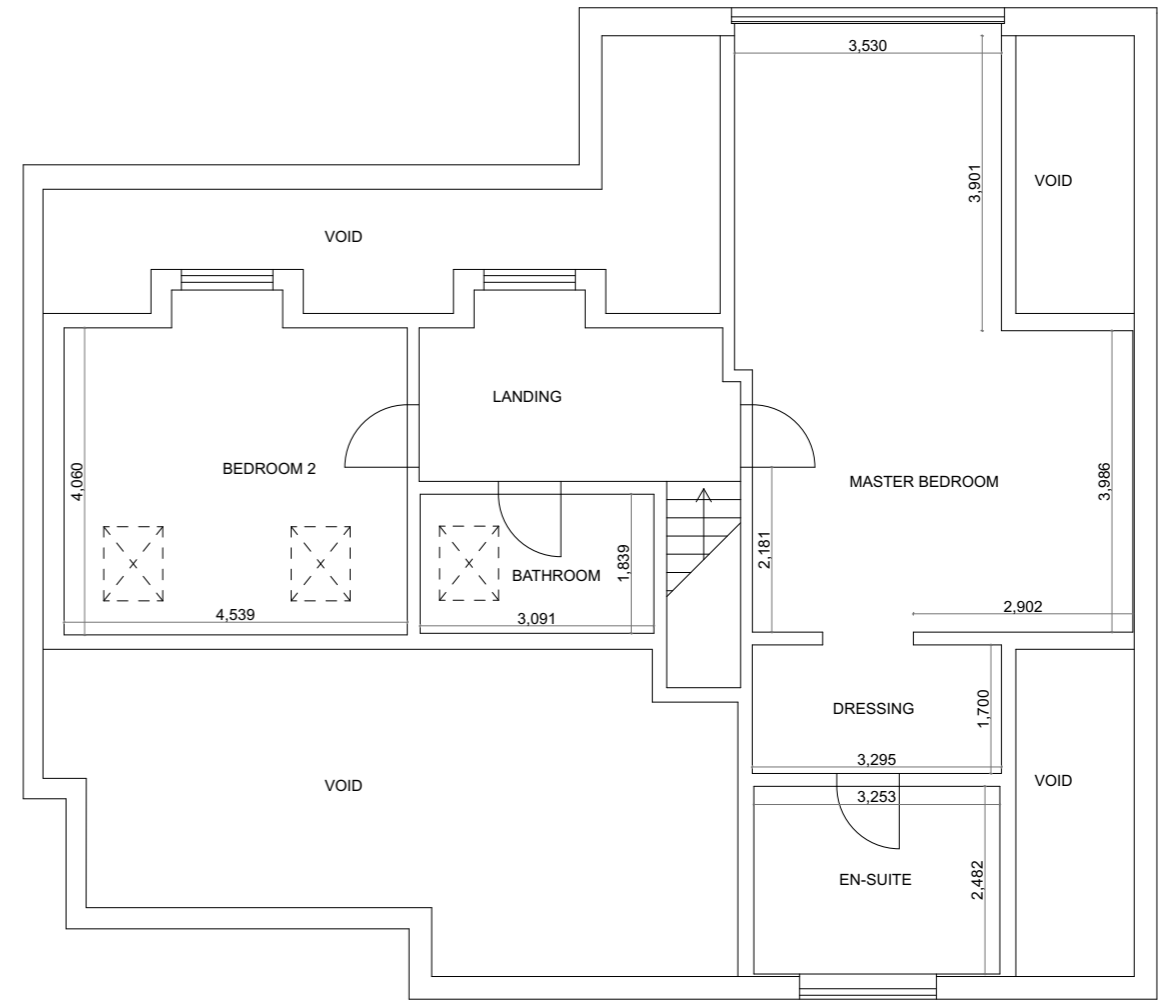

PROPOSED 1ST FLOOR PLAN @ 1:100

As Shown			Project		Chris Bush Karaka Medstead		Scale: 1:100 @ A3		Project No. 1281		
Drawn by	Sig.	Date 07/23	Drawing		Proposed Plans				Contract Sheet No.		
Checked by originator	Sig.	Date							Drawing No. 1281_108		
Approved by	Sig.	Date							Rev. -		
SHEET OF										Classification	