


Requestor Plan
 Map Number: TORONTO2279092221562
 This is a copy of the
 original plan filed
 in the Office of the Registrar
 of Titles for the City of Toronto
 and does not constitute a
 title certificate.
 For more information, please contact the
 Office of the Registrar at 310-3939.

 

Drawing Title:

LOCATION PLAN



Drawing Title:
A4-05-102SR

Date:
OCT 2023

Scale:
A4 - 1:1250

102 SWIFT ROAD

THIS DRAWING IS THE COPYRIGHT OF BALBINDER (BOWIE) HEER AND MAY NOT BE COPIED, ALTERED OR REPRODUCED IN ANY WAY OR PASSED TO A THIRD PARTY WITHOUT THEIR WRITTEN AUTHORITY. ALL DIMENSIONS TO BE CHECKED ON SITE BEFORE COMMENCING WORK.

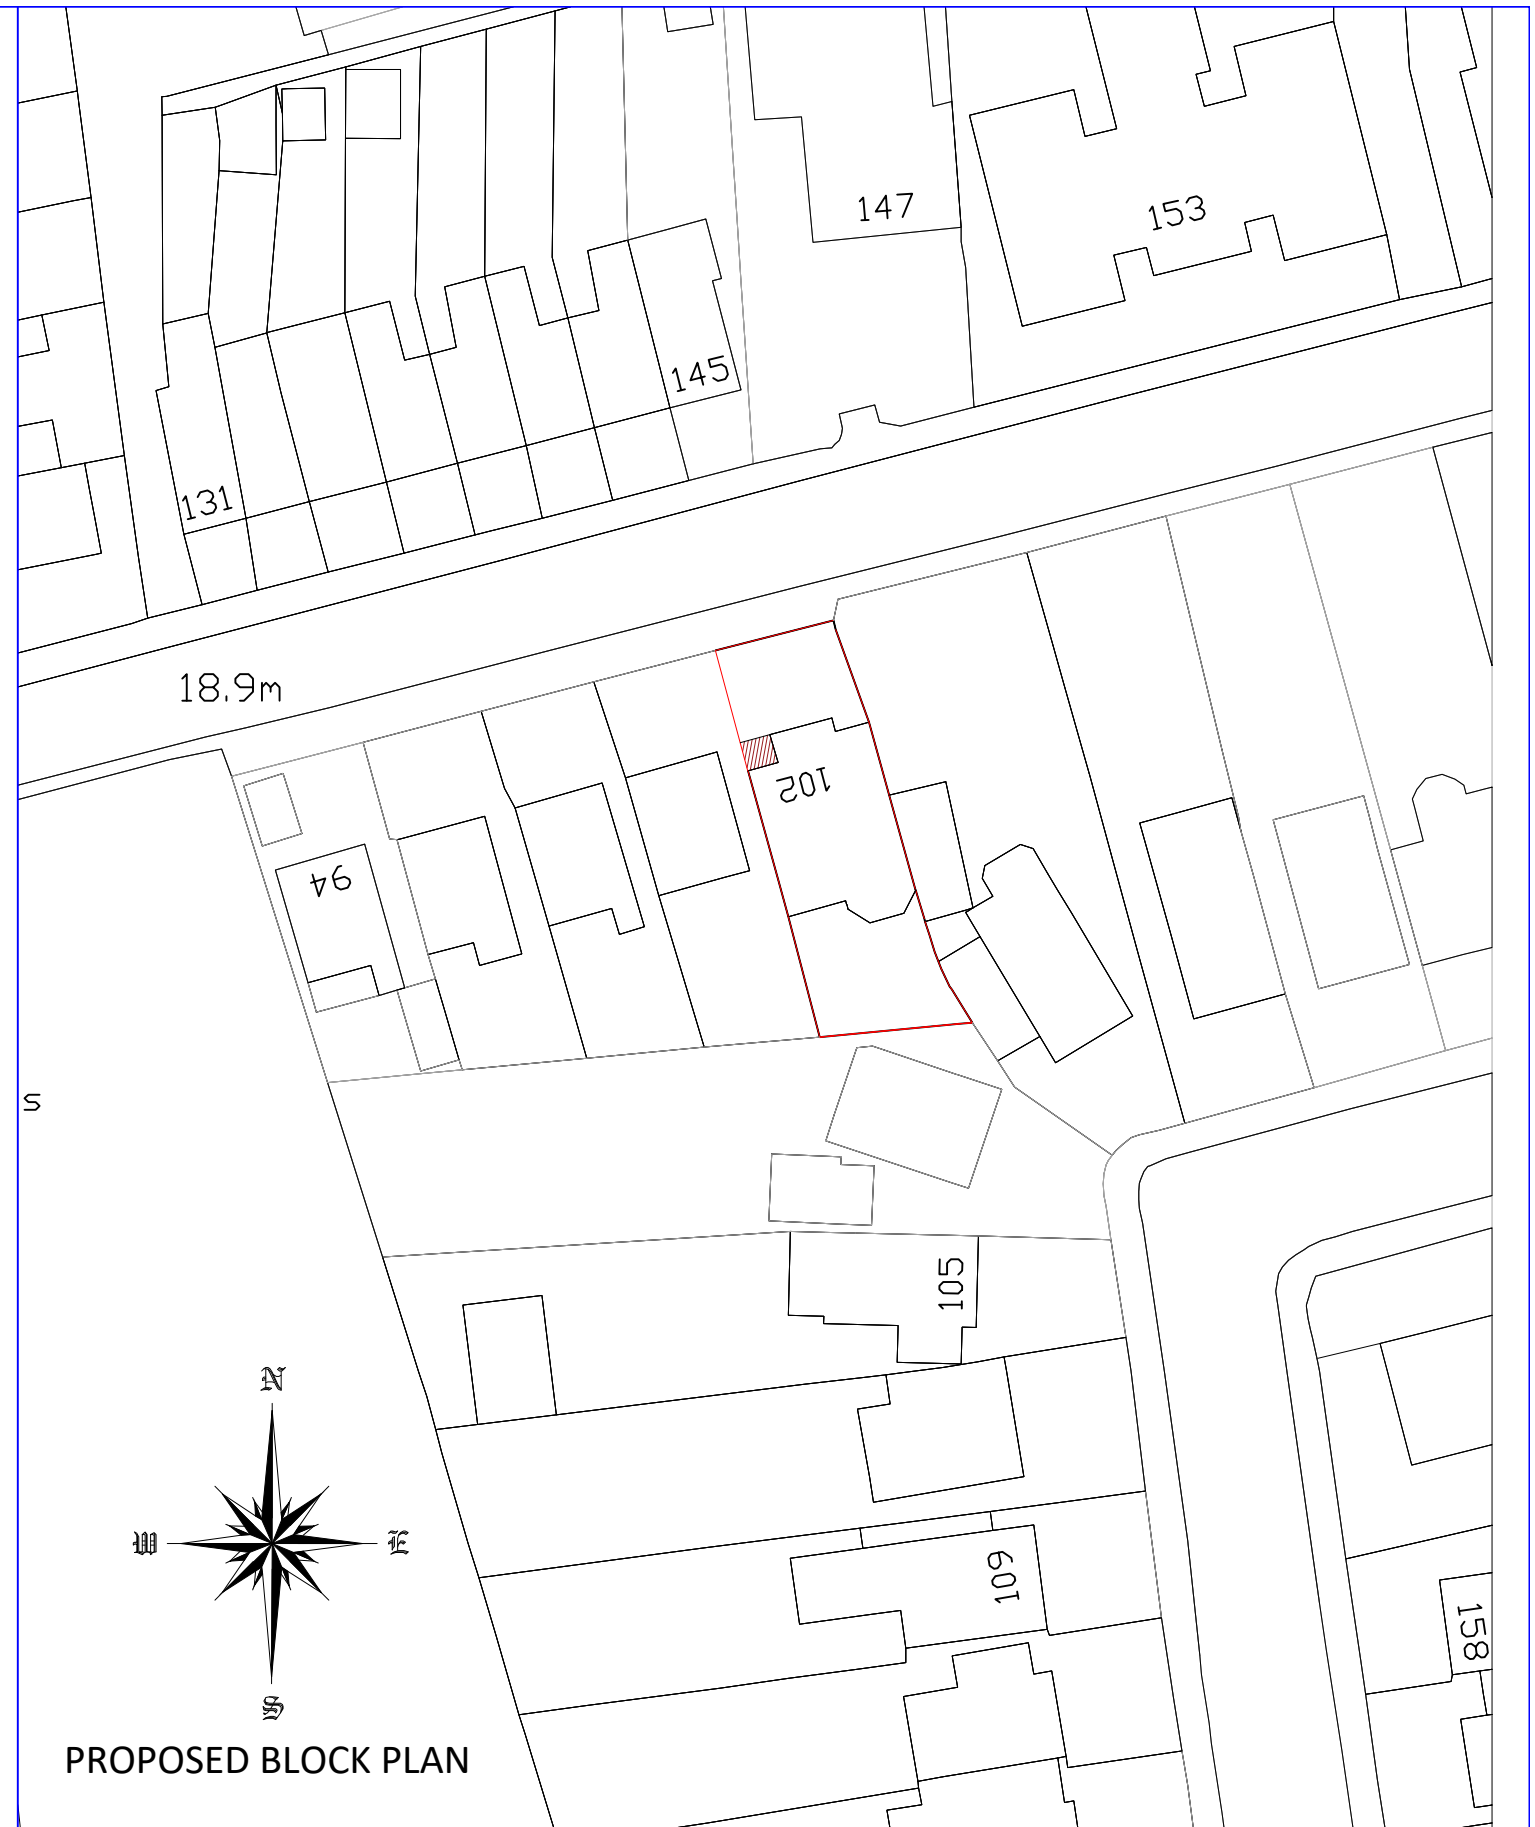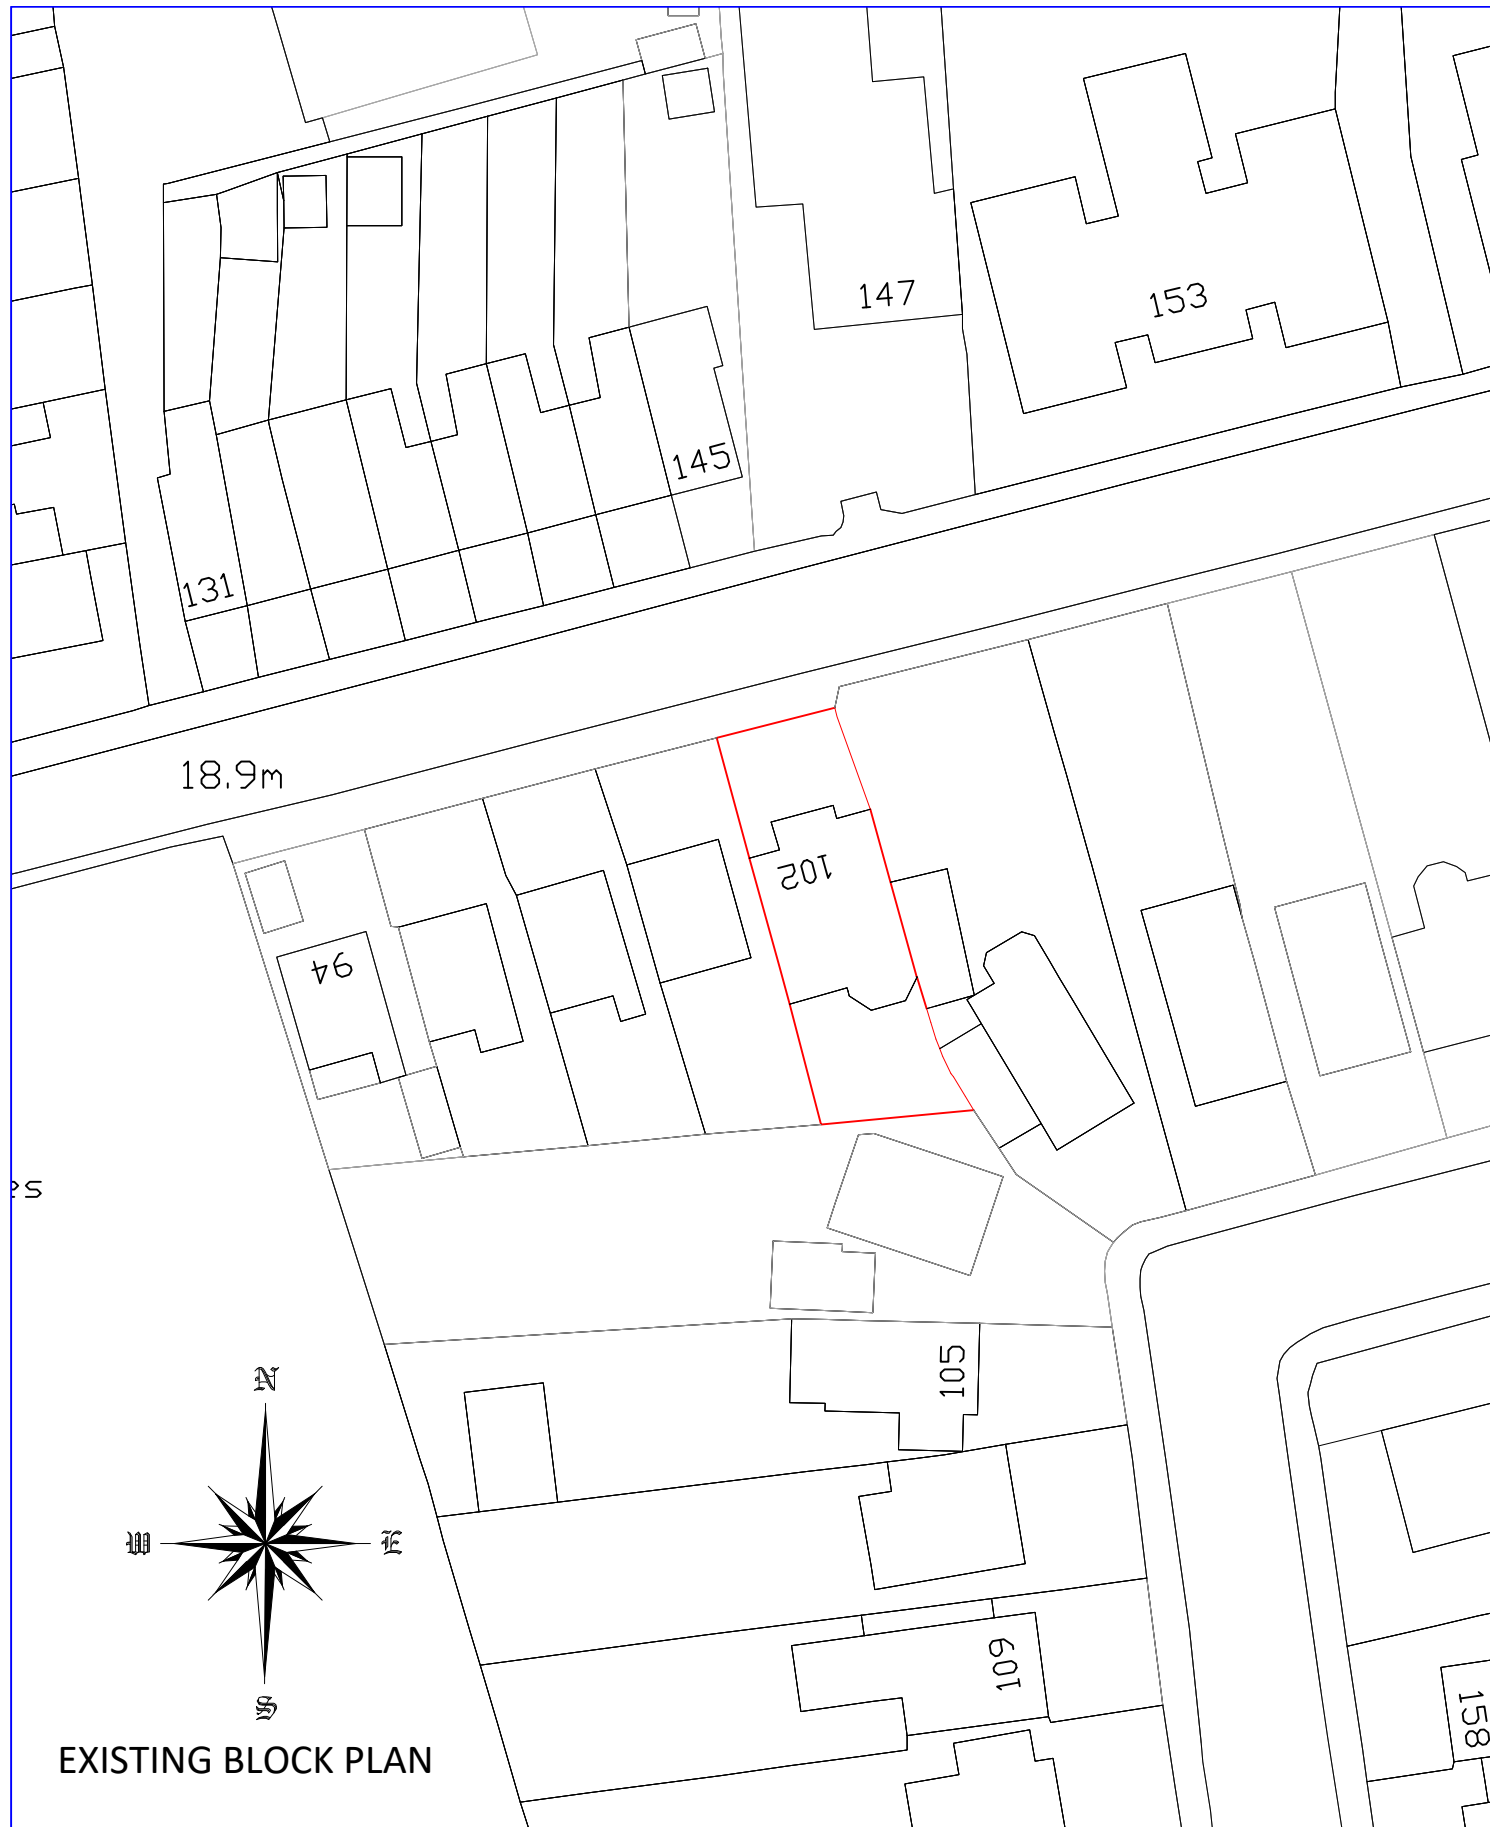

Drawing Title:


Drawing Title:
A3-04-102SR

Date:
OCT 2023


Scale:
A3 - 1:500

BLOCK PLANS

102 SWIFT ROAD

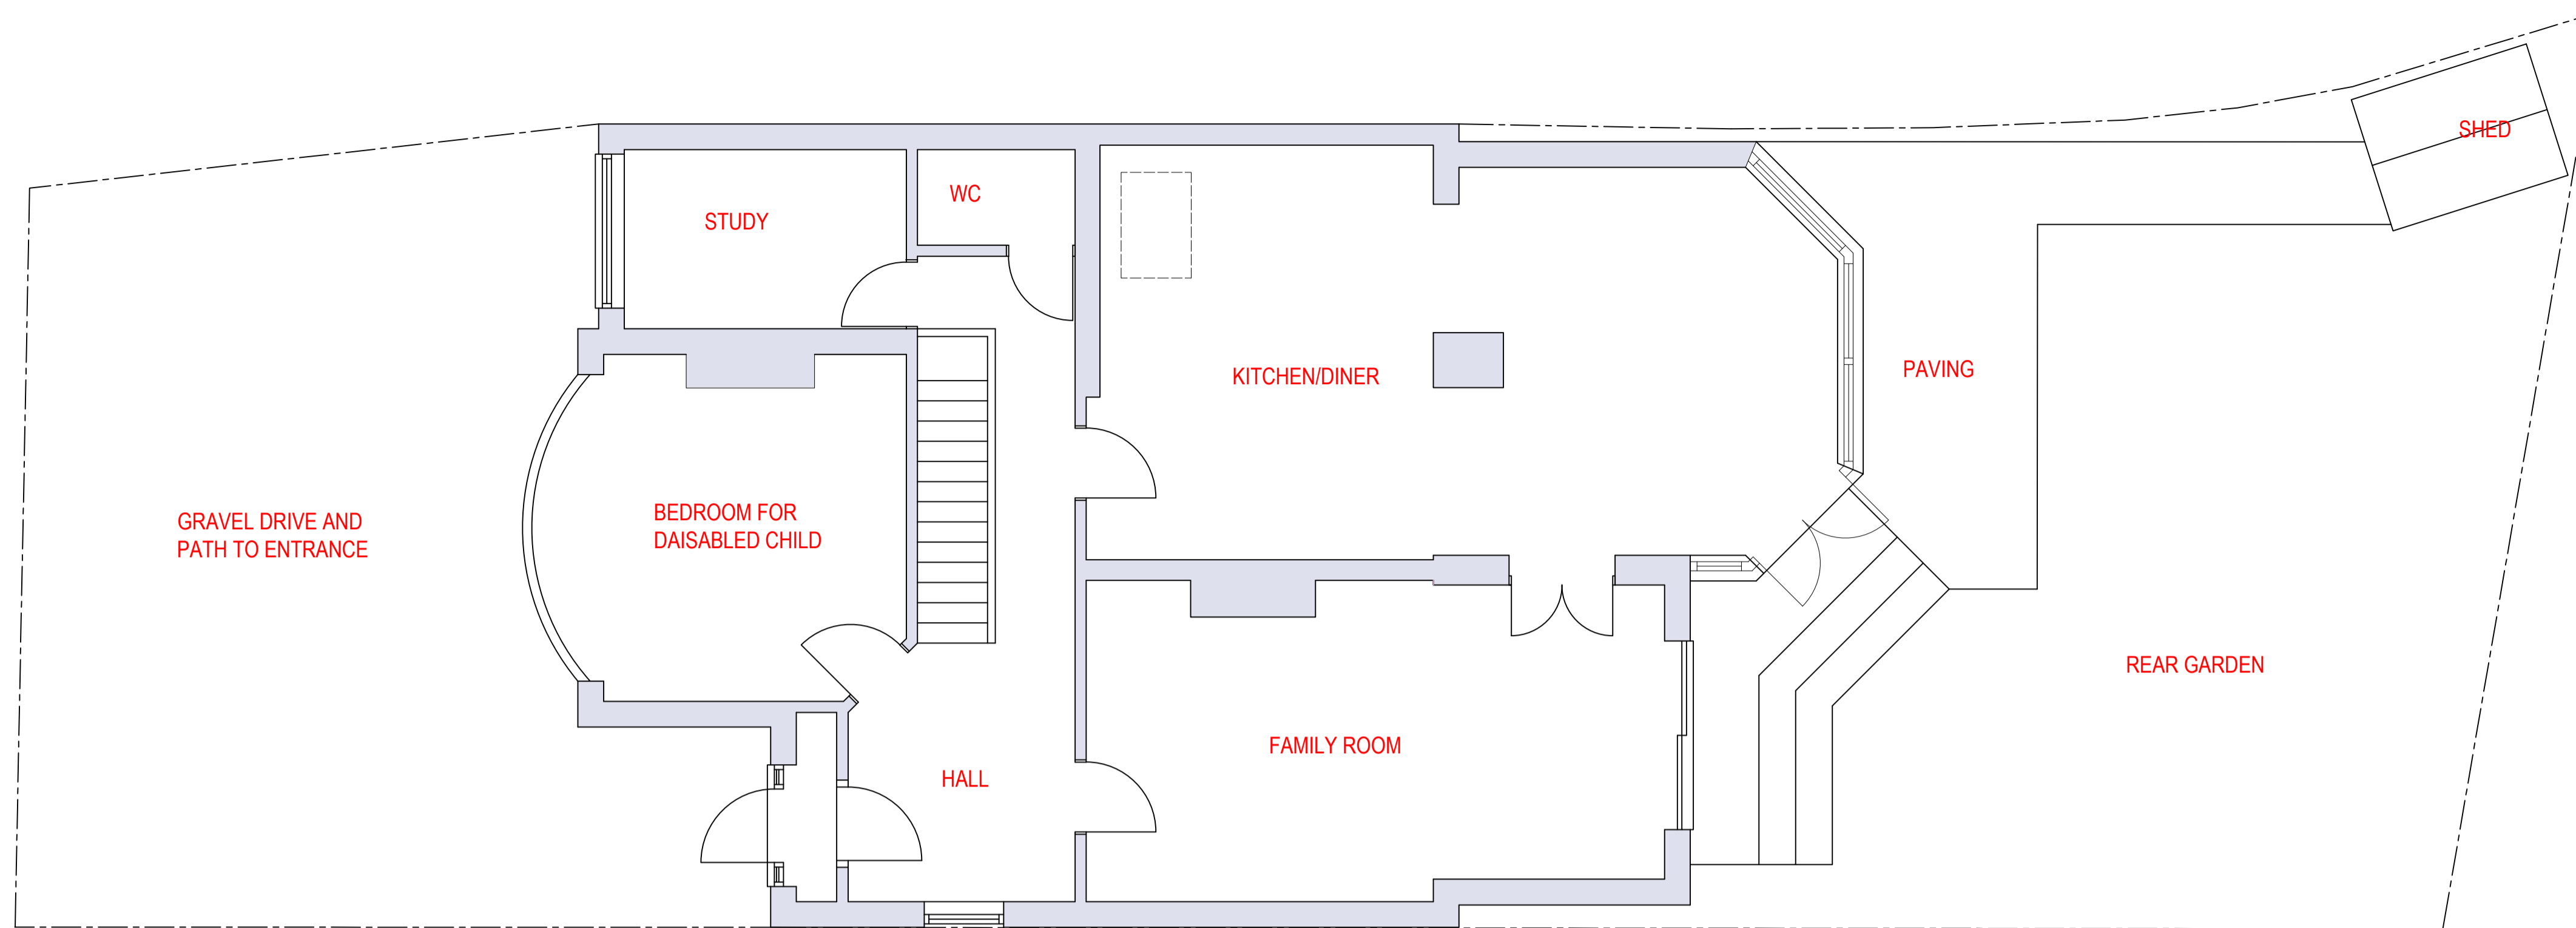

**EXISTING GROUND FLOOR PLAN
& SITE PLAN**

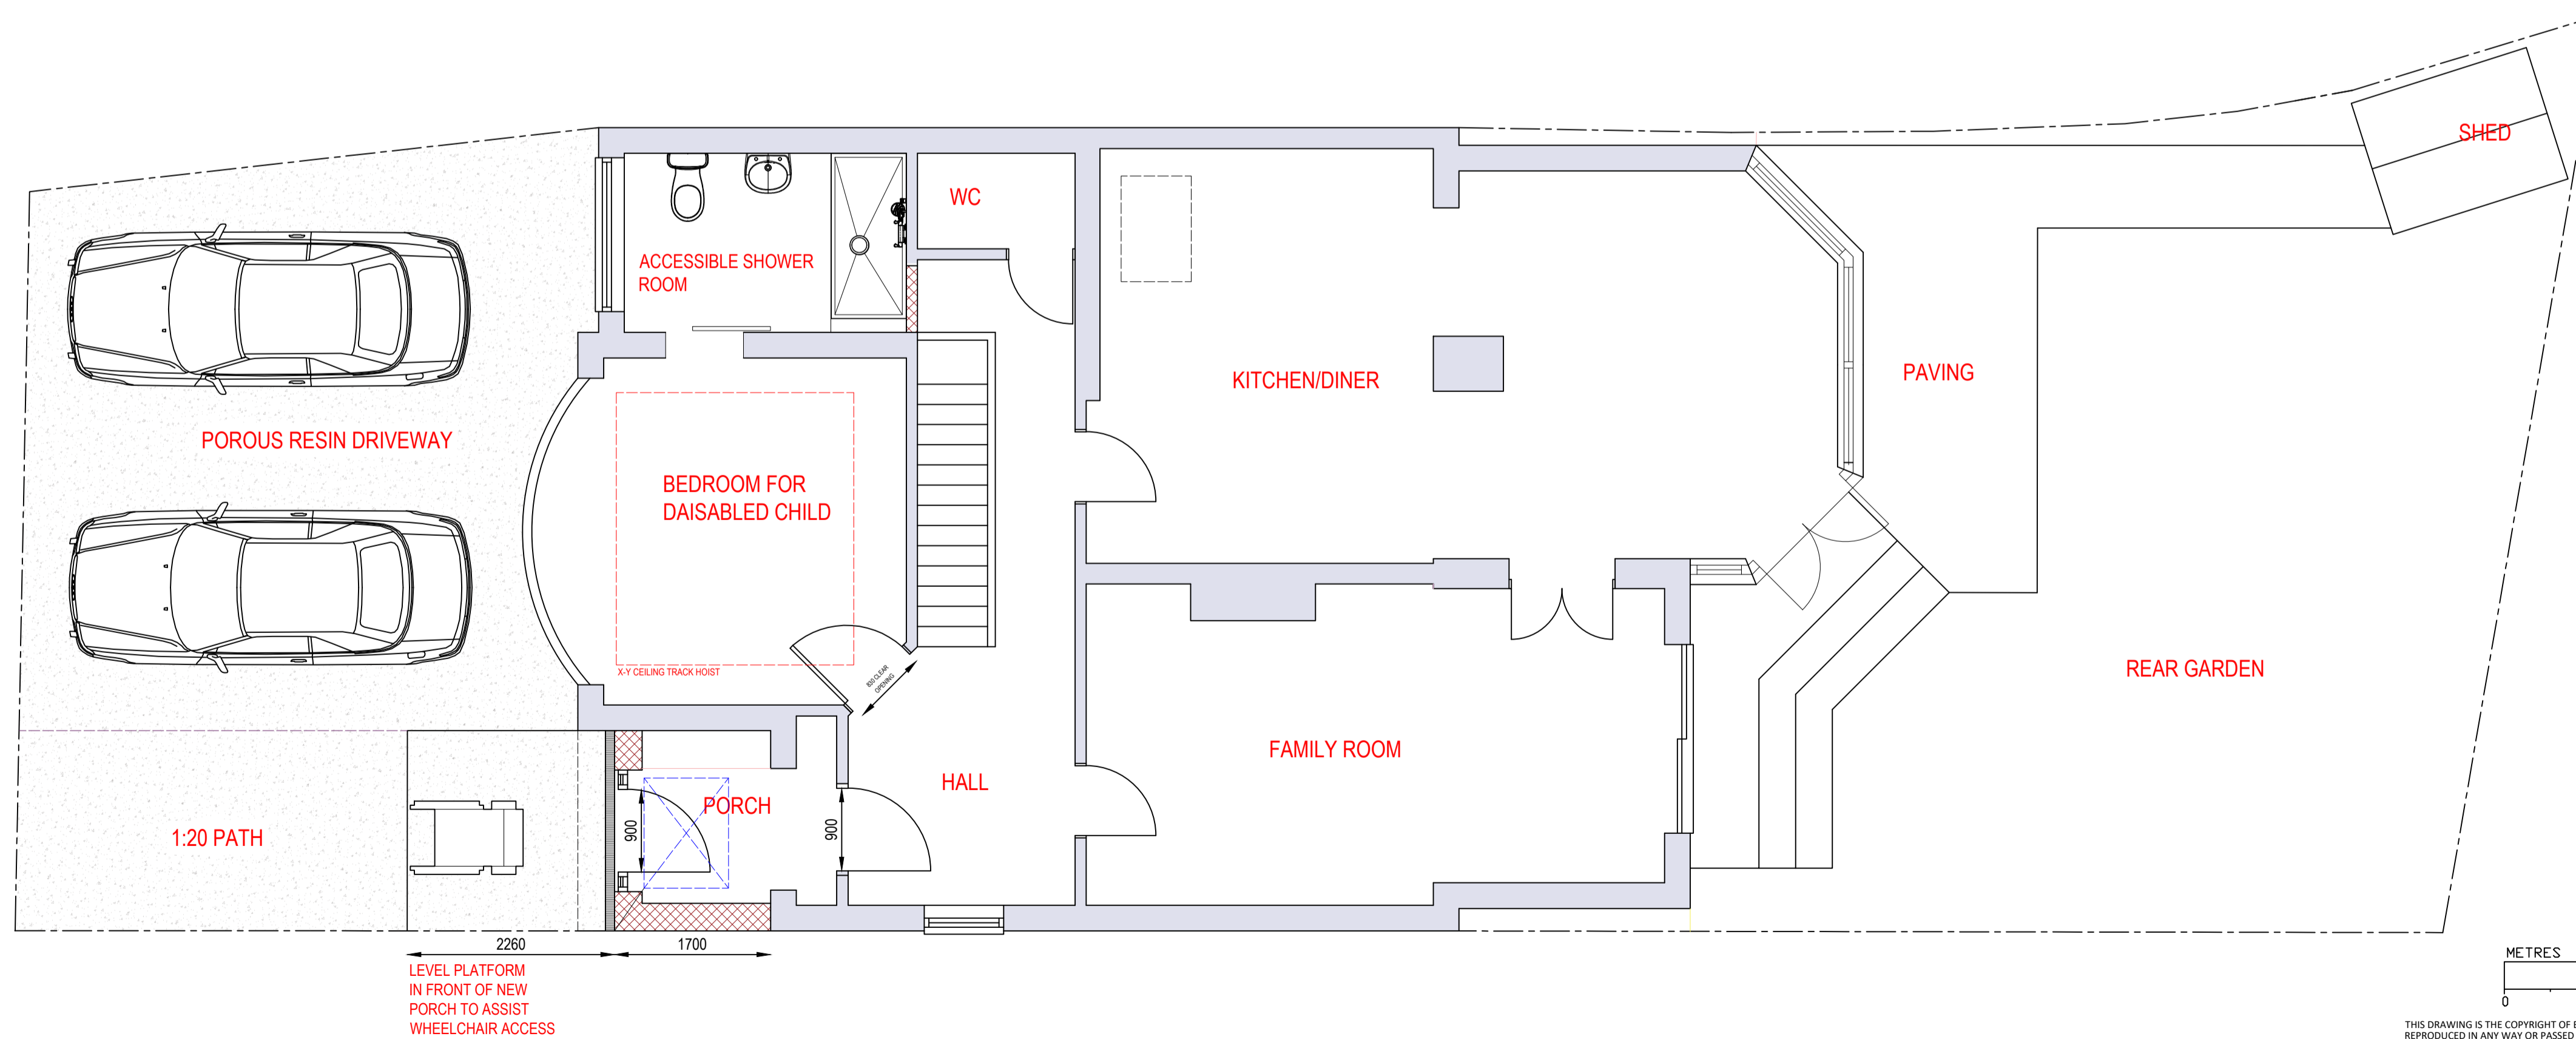

**PROPOSED GROUND FLOOR PLAN
& SITE PLAN**



THIS DRAWING IS THE COPYRIGHT OF BALBINDER (BOWIE) HEER AND MAY NOT BE COPIED, ALTERED OR REPRODUCED IN ANY WAY OR PASSED TO A THIRD PARTY WITHOUT THEIR WRITTEN AUTHORITY. ALL DIMENSIONS TO BE CHECKED ON SITE BEFORE COMMENCING WORK.

Drawing Title:
A1-01-102SR

Date:
OCT 2023


Scale:
A1 - 1:50

FLOOR & SITE PLANS

102 SWIFT ROAD




PROPOSED FRONT ELEVATION

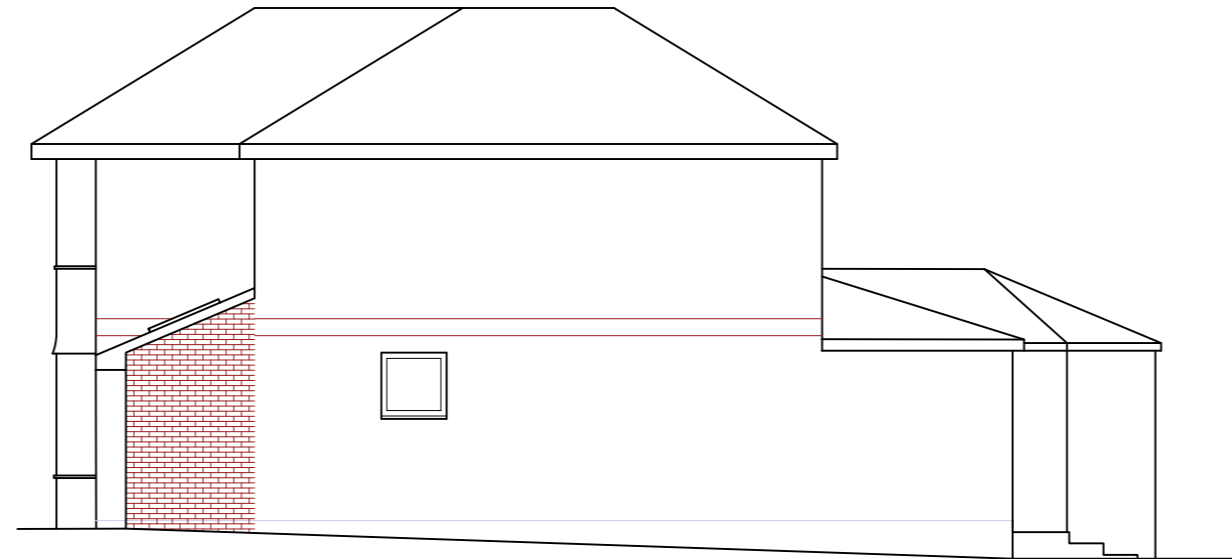

PROPOSED SIDE ELEVATION




EXISTING FRONT ELEVATION

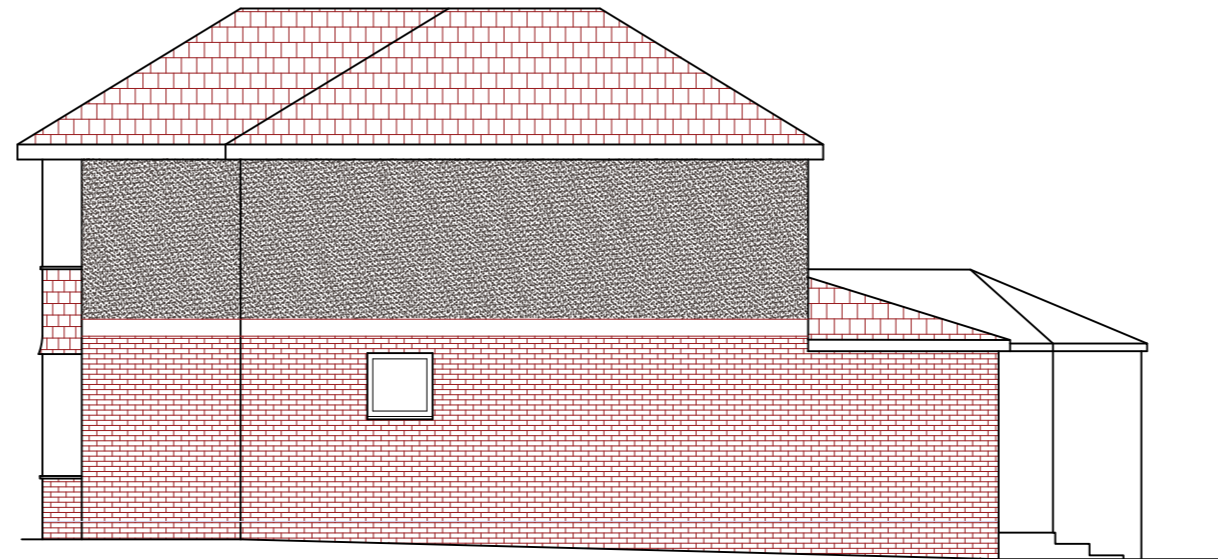


EXISTING SIDE ELEVATION


THIS DRAWING IS THE COPYRIGHT OF BALBINDER (BOWIE) HEER AND MAY NOT BE COPIED, ALTERED OR REPRODUCED IN ANY WAY OR PASSED TO A THIRD PARTY WITHOUT THEIR WRITTEN AUTHORITY. ALL DIMENSIONS TO BE CHECKED ON SITE BEFORE COMMENCING WORK.

 

Drawing Title:	Drawing Title:	Date:	Scale:
ELEVATIONS	A2-02-102SR	OCT 2023	A2 - 1:100
		102 SWIFT ROAD	

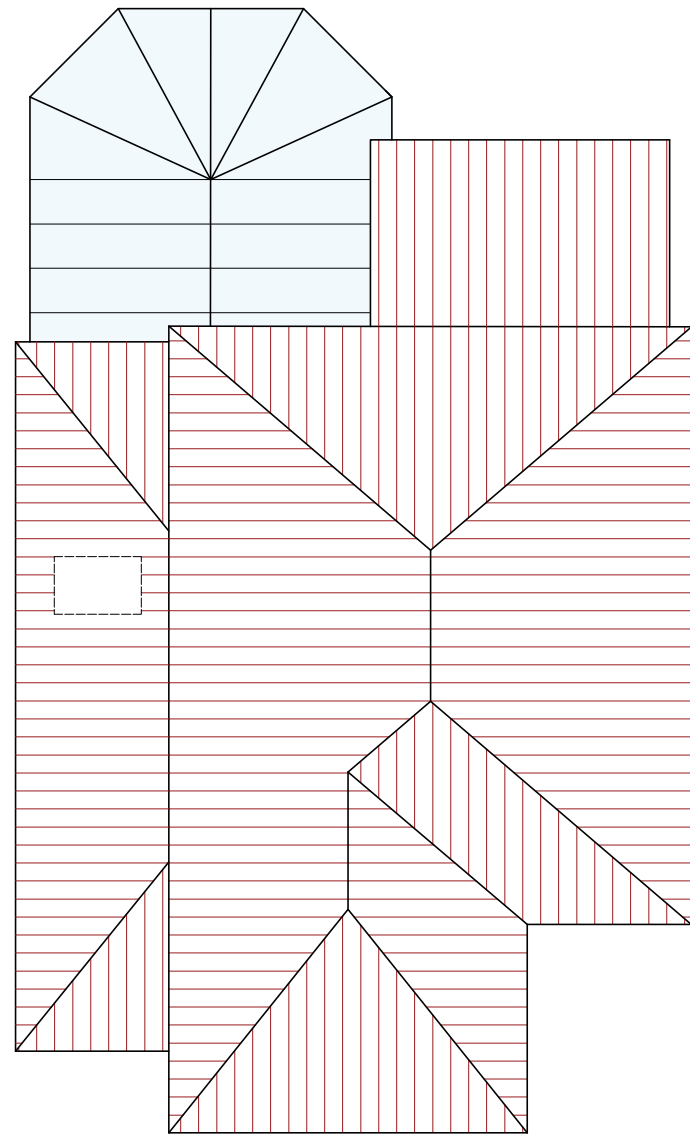


EXISTING ROOF PLAN

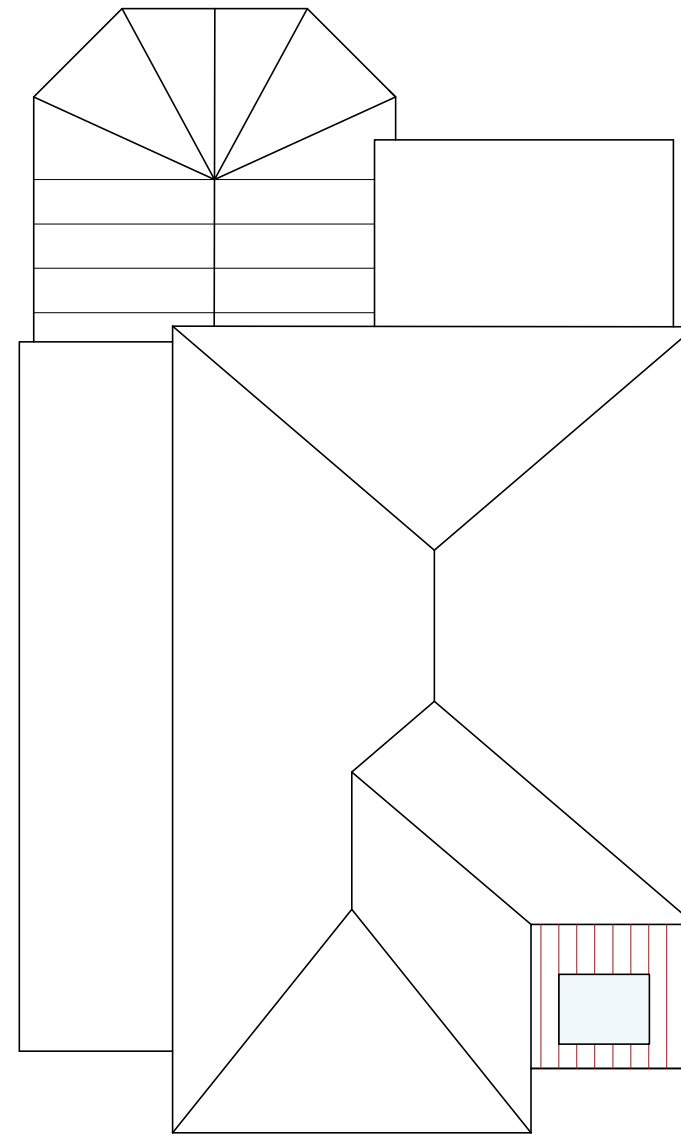

PROPOSED ROOF PLAN

THIS DRAWING IS THE COPYRIGHT OF BALBINDER (BOWIE) HEER AND MAY NOT BE COPIED, ALTERED OR REPRODUCED IN ANY WAY OR PASSED TO A THIRD PARTY WITHOUT THEIR WRITTEN AUTHORITY. ALL DIMENSIONS TO BE CHECKED ON SITE BEFORE COMMENCING WORK.

 

Drawing Title:	Drawing Title:	Date:	Scale:
	A3-03-102SR	OCT 2023	A3 - 1:100
ROOF PLANS		102 SWIFT ROAD	