
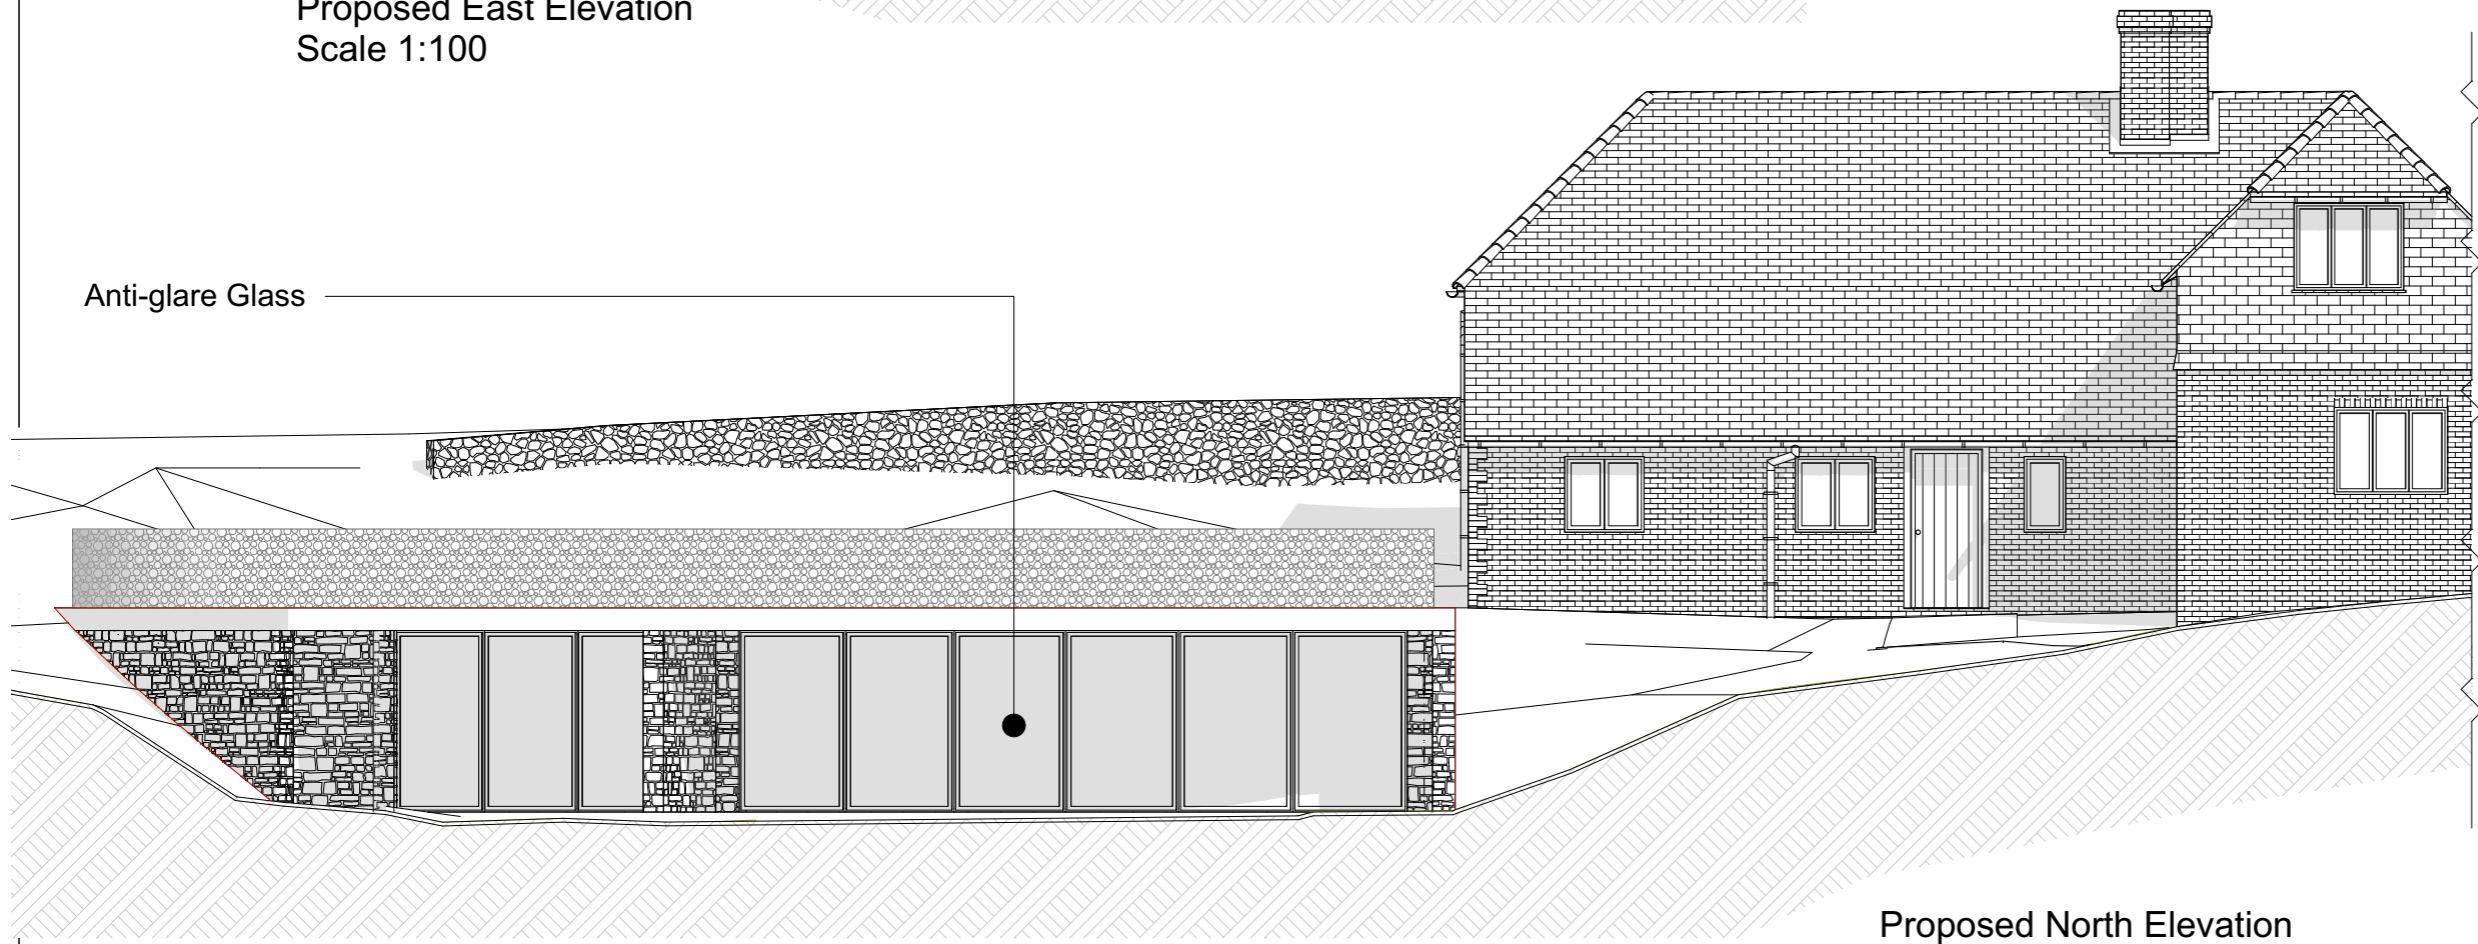
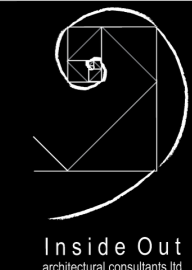


Proposed East Elevation
Scale 1:100

 

Proposed North Elevation
Scale 1:100

job no. 252	drawing no. A.09	
		
client Mr & Mrs Stanley		
job Rats Castle, Linchmere Road, Haslemere, West Sussex GU27 3QG		
drawing title Proposed Elevations		
scale See Drawing	drawn	date
<p>N.B: All facias, soffits and windows repaired or replaced on a 'like for like'.</p> <p>1:5 details to be provided via condition</p>		
<p>Scale 1:100</p> 		
© Inside Out Architectural Consultants Ltd 2011		
job no. 252	drawing no. A.09	