


job no.	252	drawing no.	A.03
---------	-----	-------------	------

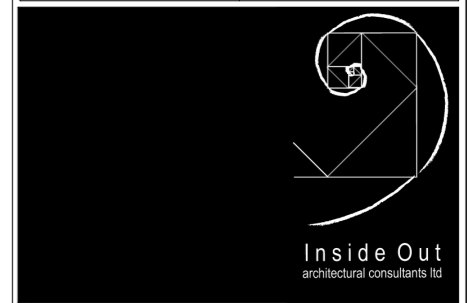


client	Mr & Mrs Stanley
--------	------------------


job	Rats Castle, Linchmere Road, Haslemere, West Sussex GU27 3QG
-----	---

drawing title	Existing Roof Plan
---------------	---------------------------

scale	drawn	date
See Drawing		

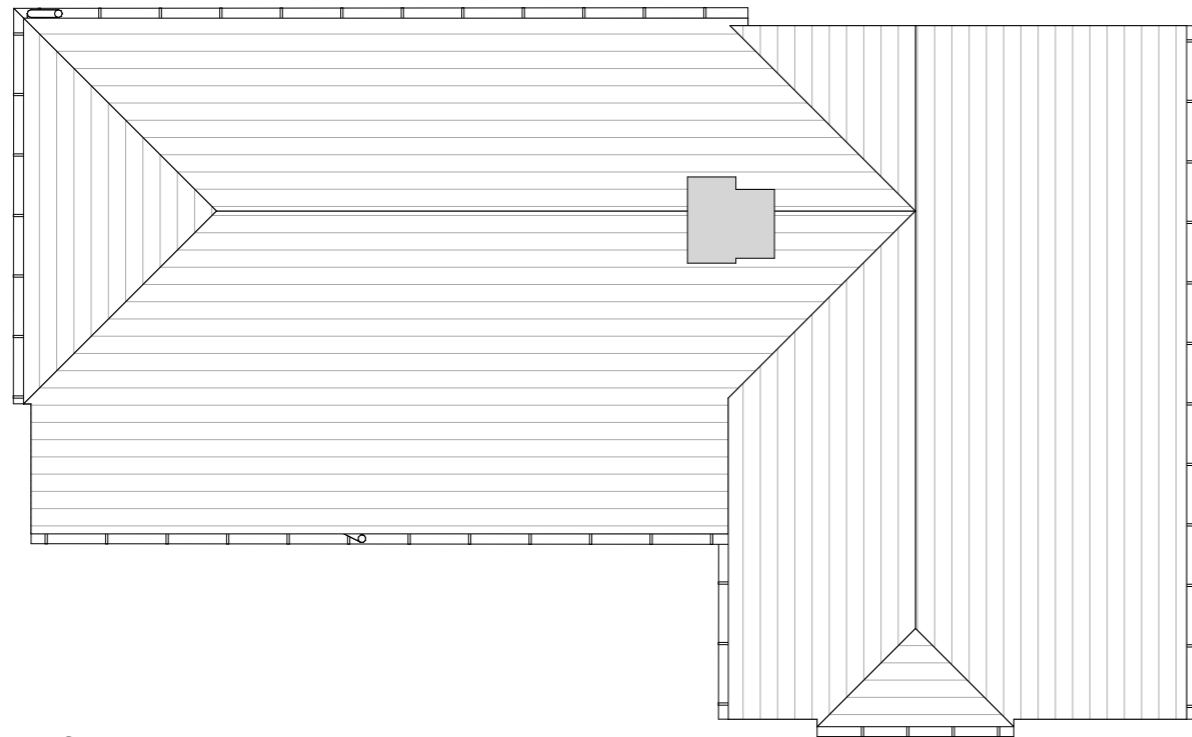

Existing Roof Plan
Scale 1:100

 

© Inside Out Architectural Consultants Ltd 2011

job no.	252	drawing no.	A.03
---------	-----	-------------	------