


job no.	drawing no.
252	A.02

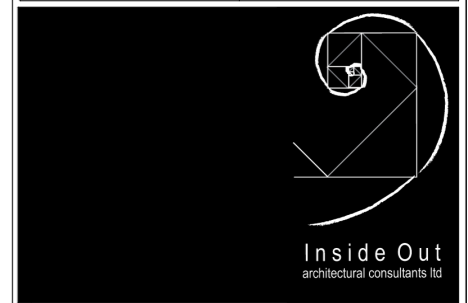


client	Mr & Mrs Stanley
--------	------------------


job	Rats Castle, Linchmere Road, Haslemere, West Sussex GU27 3QG
-----	---

drawing title	Existing Ground Floor Plan Existing First Floor Plan
---------------	---


scale	drawn	date
See Drawing		

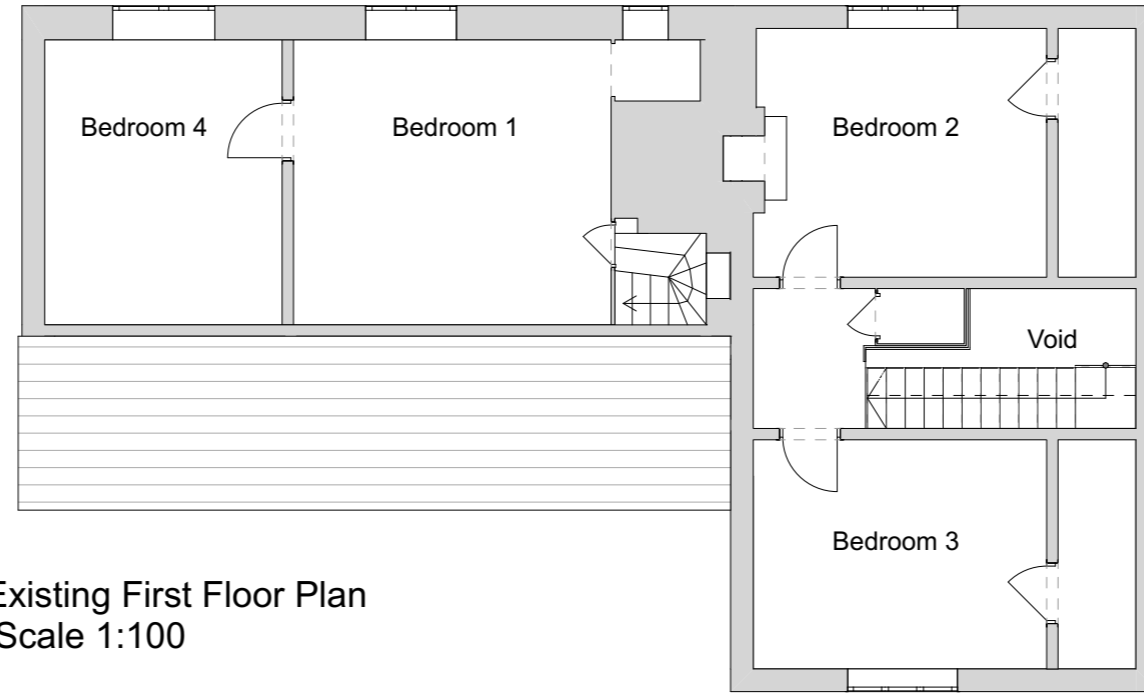

Existing First Floor Plan  
Scale 1:100

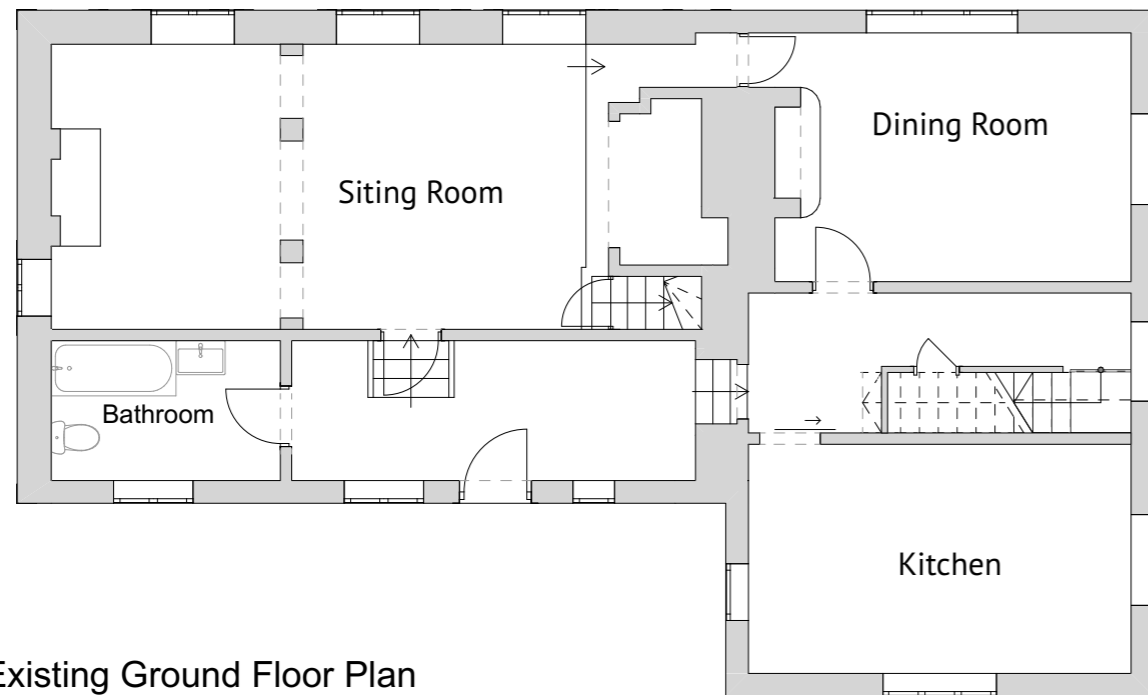

Existing Ground Floor Plan  
Scale 1:100

 

© Inside Out Architectural Consultants Ltd 2011

job no.	drawing no.
252	A.02