


job no. 252 | drawing no. A.05

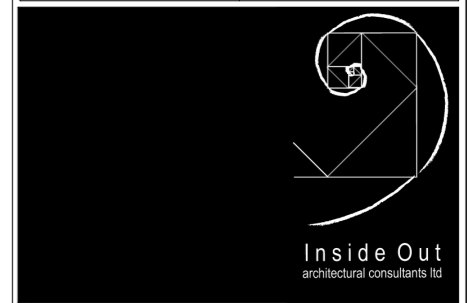


client Mr & Mrs Stanley

job Rats Castle, Linchmere Road,
Haslemere, West Sussex GU27 3QG

drawing title
Existing Elevations


scale See Drawing	drawn	date
----------------------	-------	------

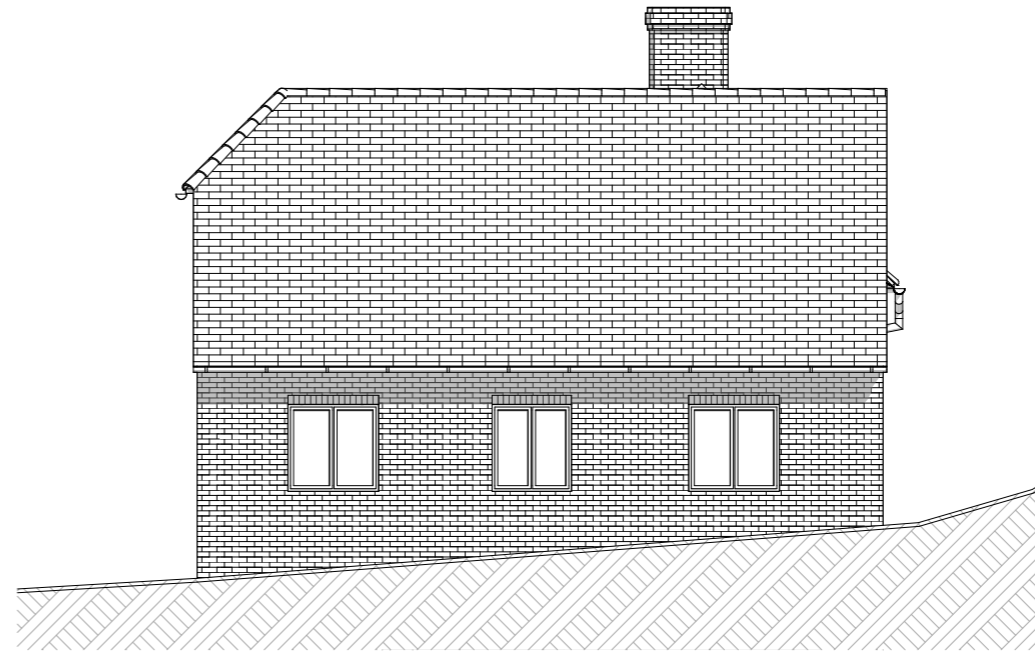

Existing West Elevation
Scale 1:100



Existing South Elevation
Scale 1:100

 

© Inside Out Architectural Consultants Ltd 2011

job no. 252 | drawing no. A.05