

client  
Mr & Mrs Stanley


job  
Rats Castle, Linchmere Road,  
Haslemere, West Sussex GU27 3QG

drawing title  
**Proposed First Floor Plan  
Proposed Roof Plan**


scale	drawn	date
See Drawing		

N.B:  
All facias, soffits and windows  
repaired or replaced on a 'like for like'.  
1:5 details to be provided via condition

New En-suite. Layout and services to be confirmed  
after site investigation

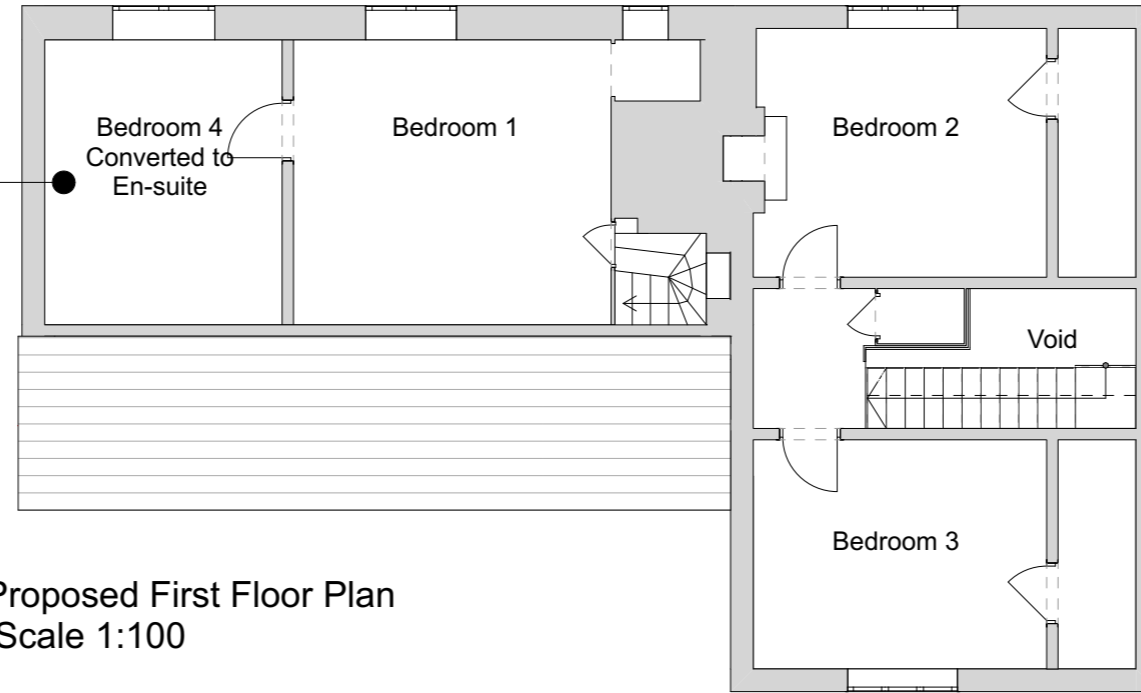

**Proposed First Floor Plan**  
Scale 1:100

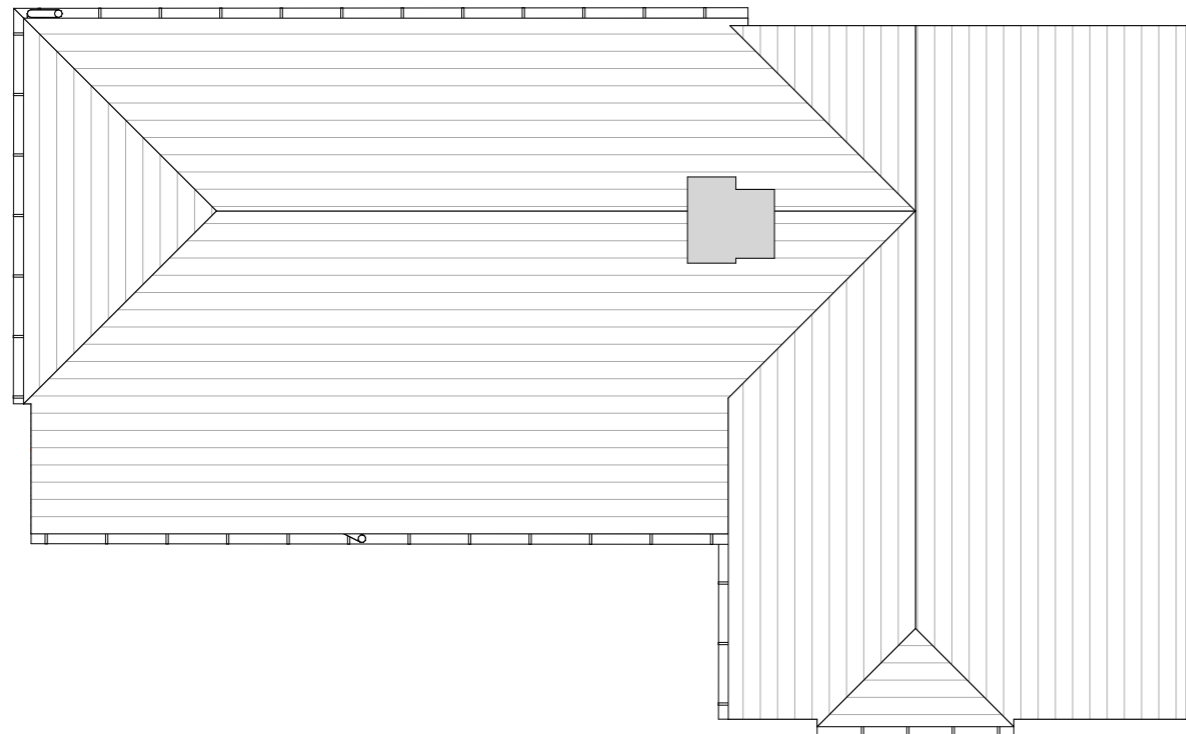

**Proposed Roof Plan**  
Scale 1:100