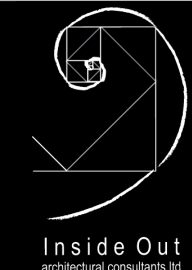



job no. 252	drawing no. A.06
	

client
Mr & Mrs Stanley


job
Rats Castle, Linchmere Road,
Haslemere, West Sussex GU27 3QG

drawing title
**Proposed Basement
Floor Plan**

scale See Drawing	drawn	date
----------------------	-------	------

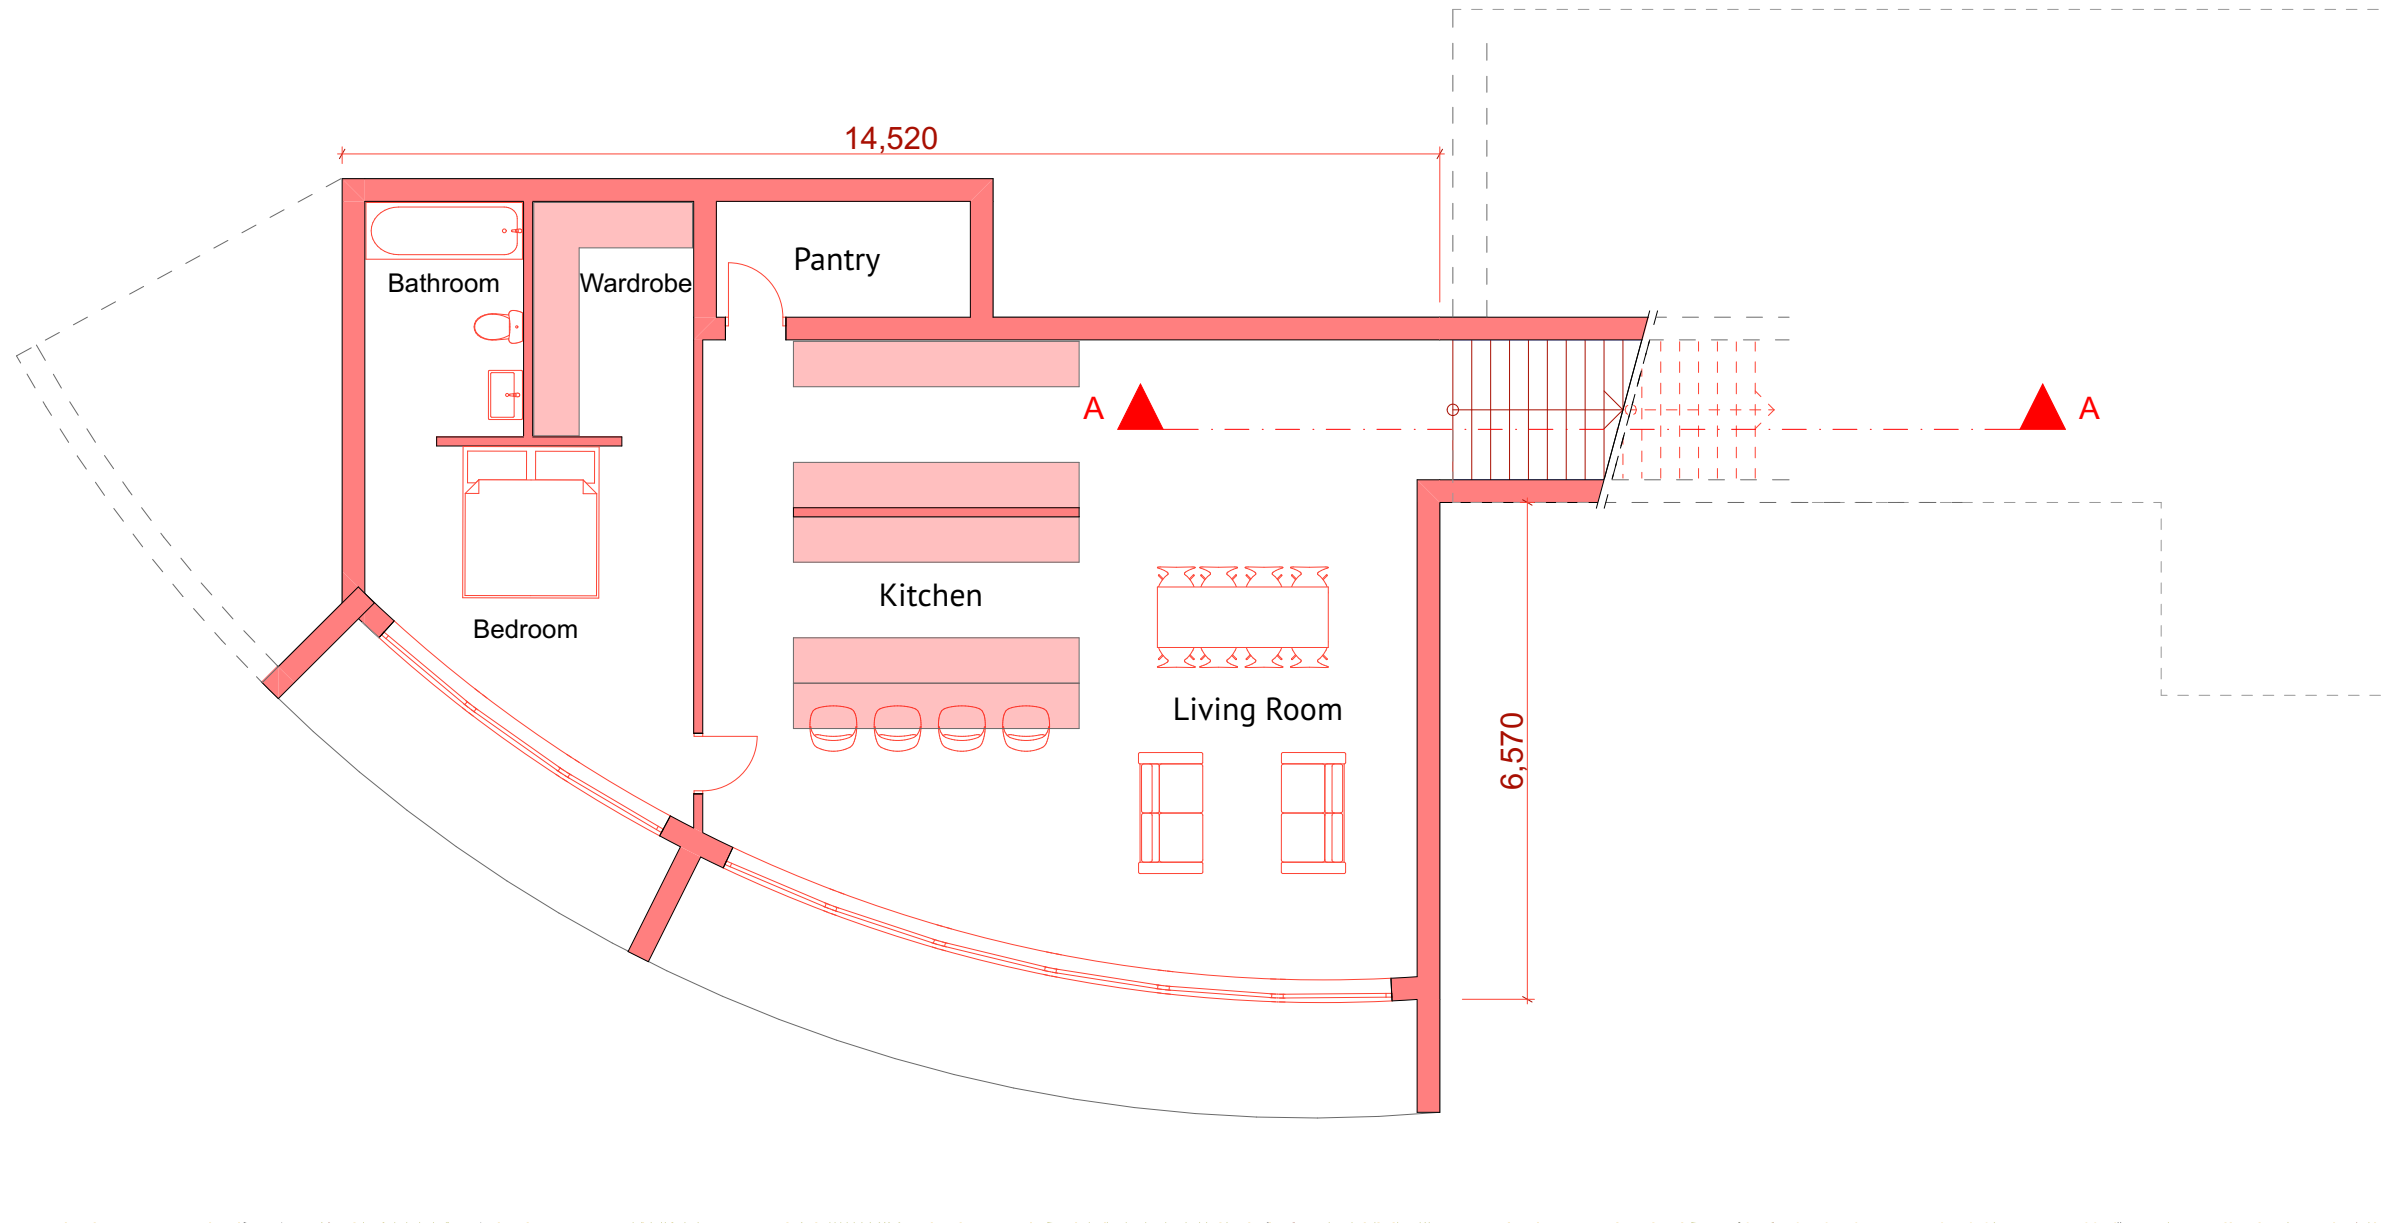

Proposed Basement Floor Plan
Scale 1:100

 

© Inside Out Architectural Consultants Ltd 2011

job no. 252	drawing no. A.06
----------------	---------------------