

client
Mr & Mrs Stanley


job
Rats Castle, Linchmere Road,
Haslemere, West Sussex GU27 3QG

drawing title
Proposed Ground Floor Plan


scale	drawn	date
See Drawing		

N.B:
All facias, soffits and windows
repaired or replaced on a 'like for like'.

1:5 details to be provided via condition

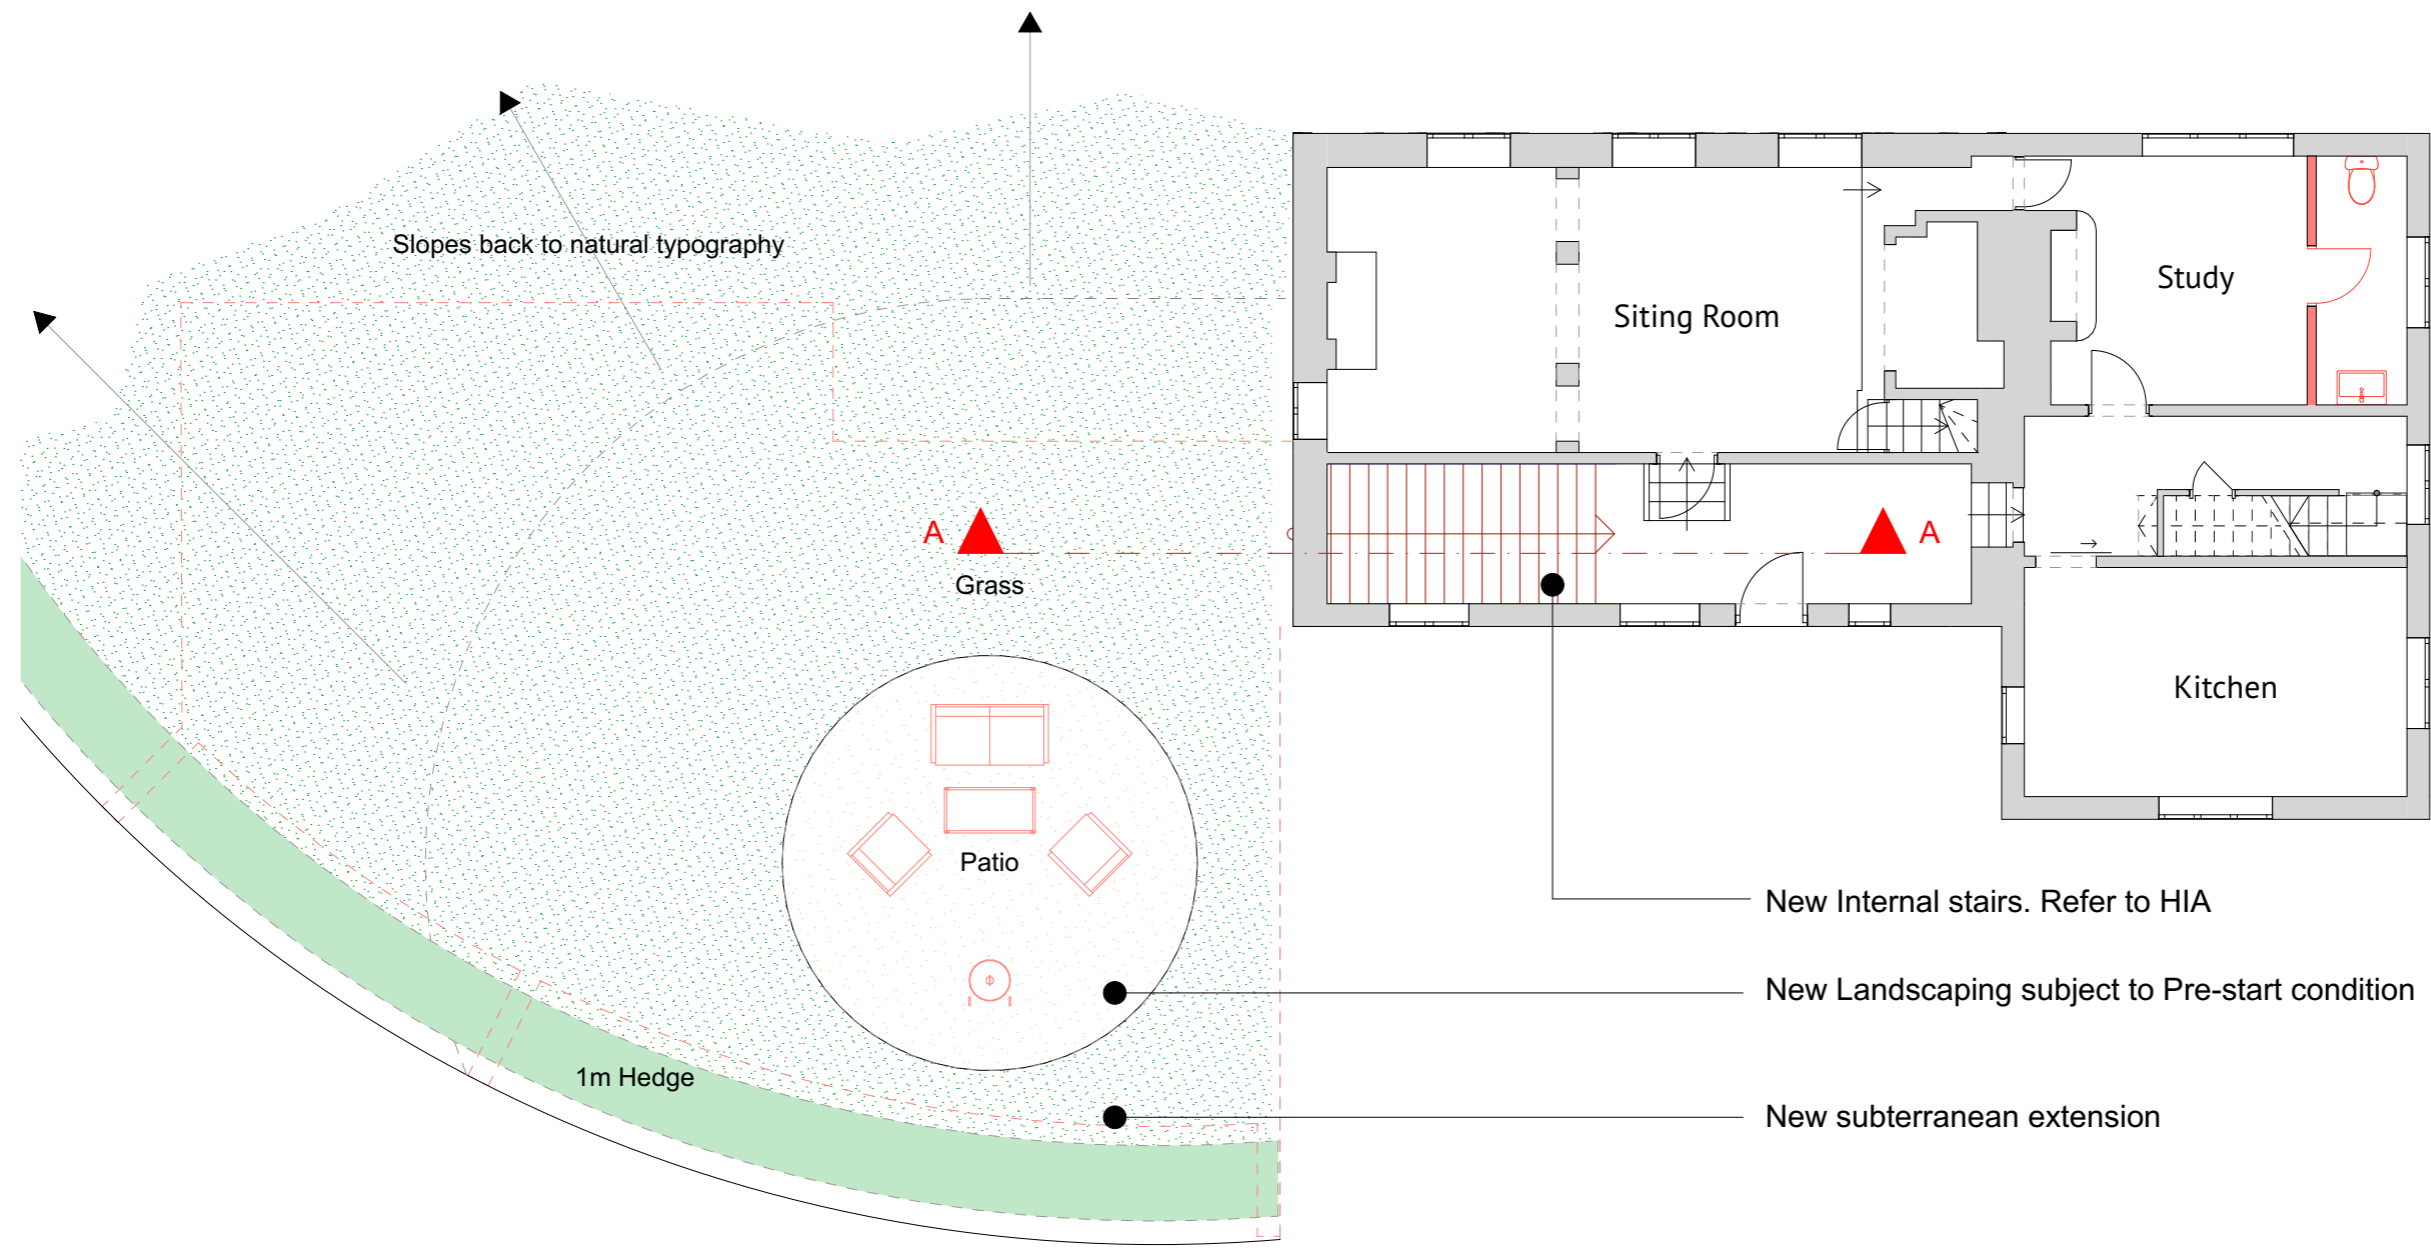

Proposed Ground Floor Plan
Scale 1:100

 

© Inside Out Architectural Consultants Ltd 2011