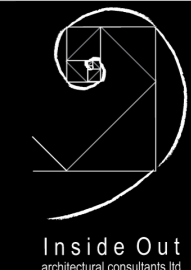



job no. 252	drawing no. A.06
	

client  
Mr & Mrs Stanley


job  
Rats Castle, Linchmere Road,  
Haslemere, West Sussex GU27 3QG

drawing title  
**Proposed Basement  
Floor Plan**

scale See Drawing	drawn	date
----------------------	-------	------

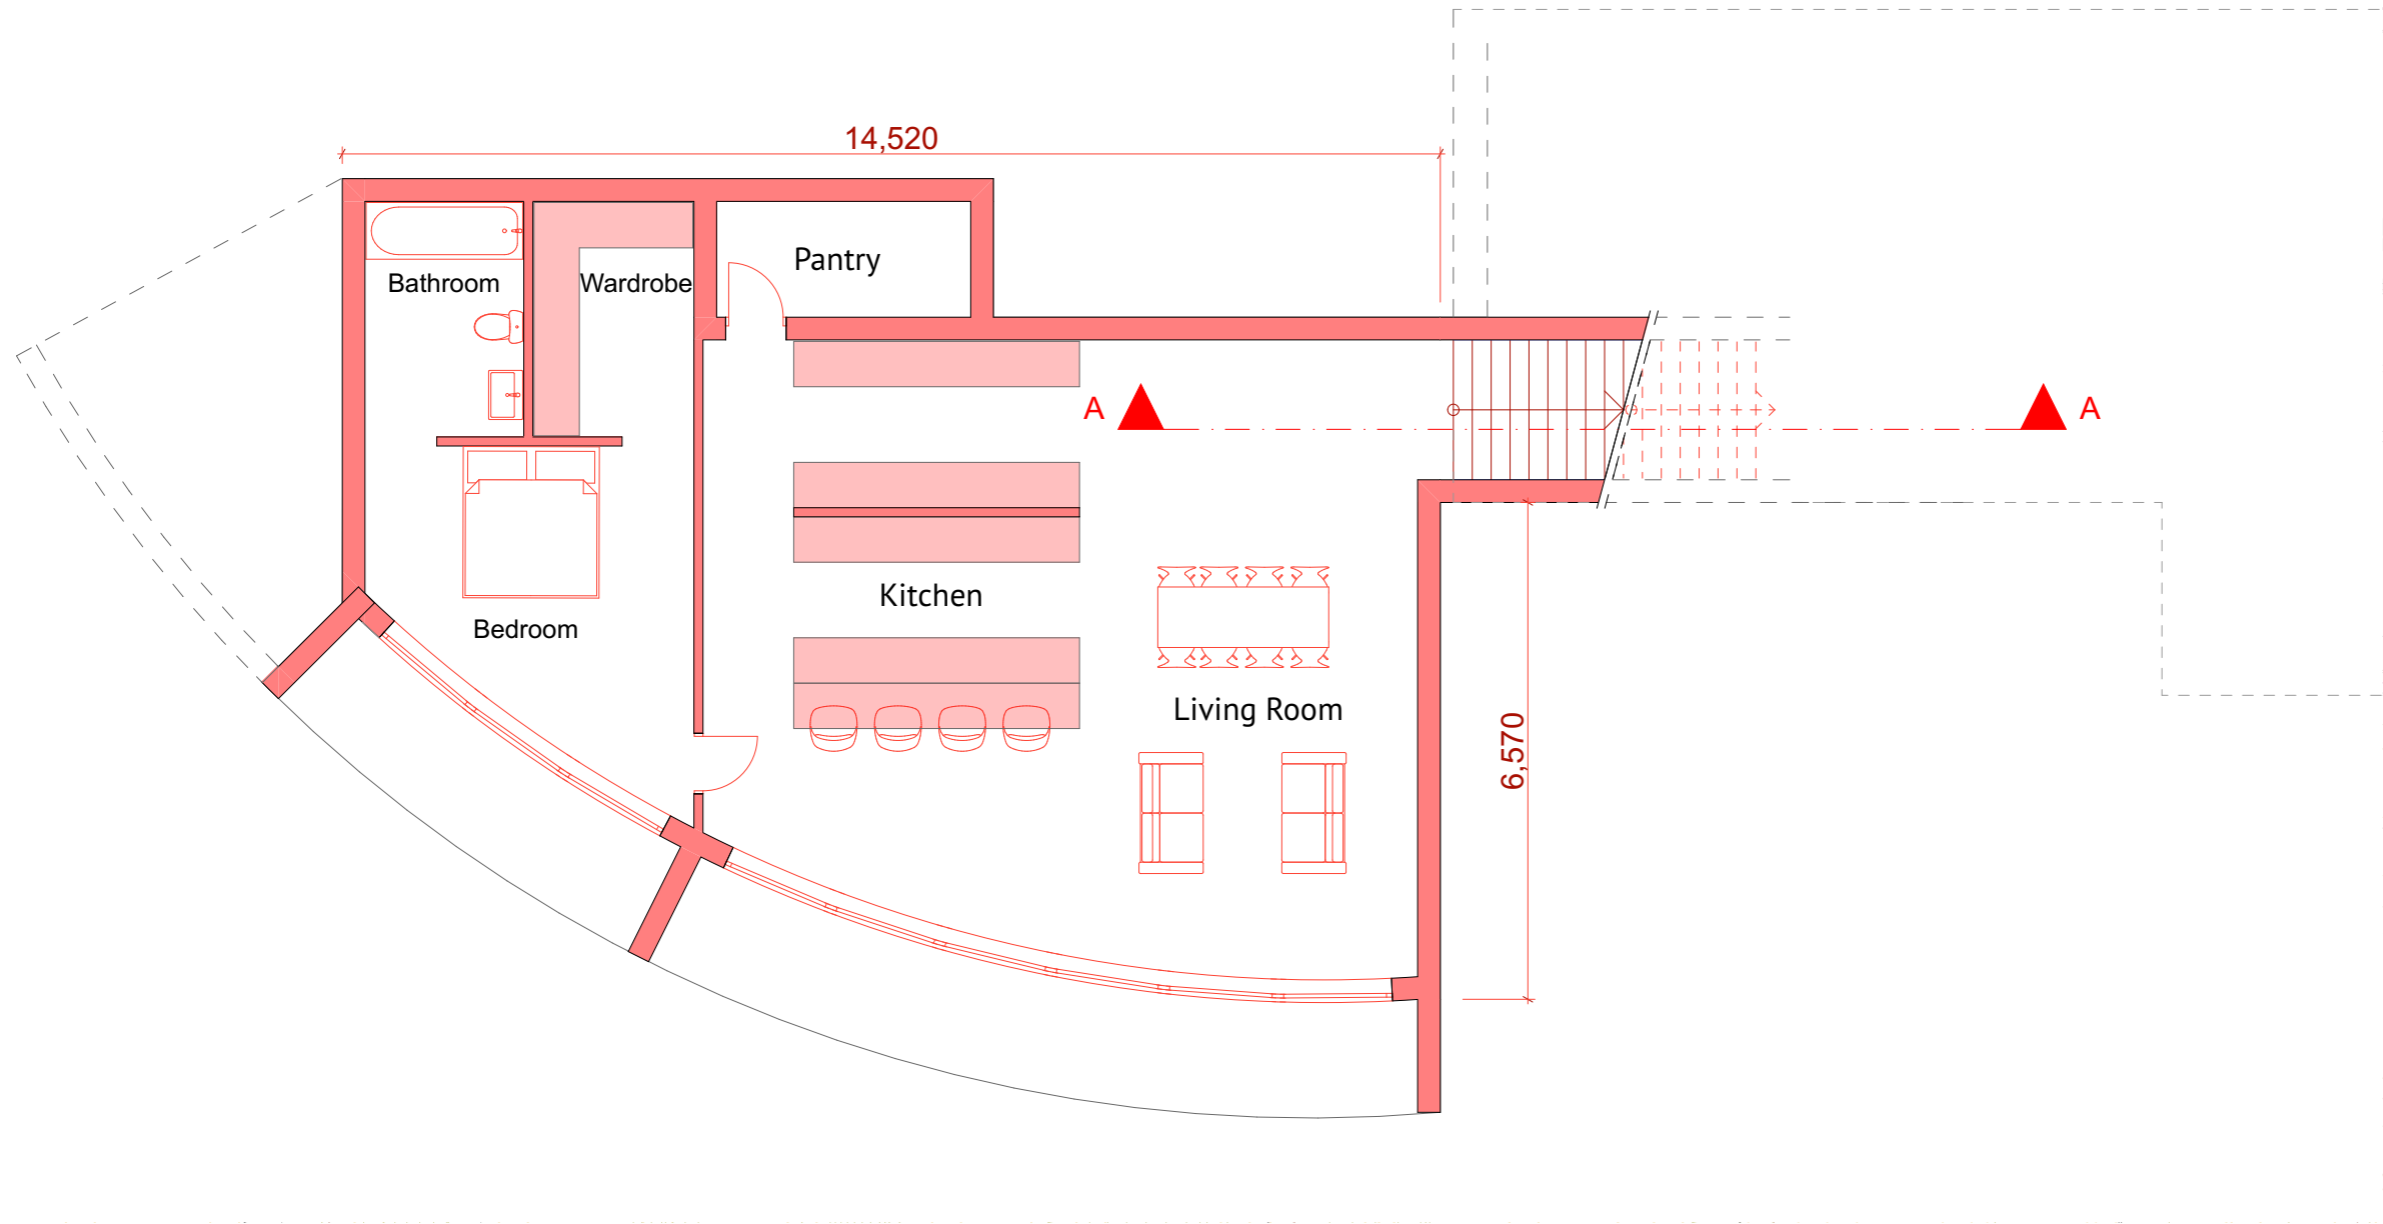

Proposed Basement Floor Plan  
Scale 1:100

 

© Inside Out Architectural Consultants Ltd 2011

job no. 252	drawing no. A.06
----------------	---------------------