

client  
Mr & Mrs Stanley

job  
Rats Castle, Linchmere Road,  
Haslemere, West Sussex GU27 3QG

drawing title  
**Proposed First Floor Plan**  
**Proposed Roof Plan**


scale	drawn	date
See Drawing		

N.B:  
All facias, soffits and windows  
repaired or replaced on a 'like for like'.


1:5 details to be provided via condition

New En-suite. Layout and services to be confirmed  
after site investigation

New Velux windows. To be located in-between existing  
rafters. Exact location to be confirmed after site investigation

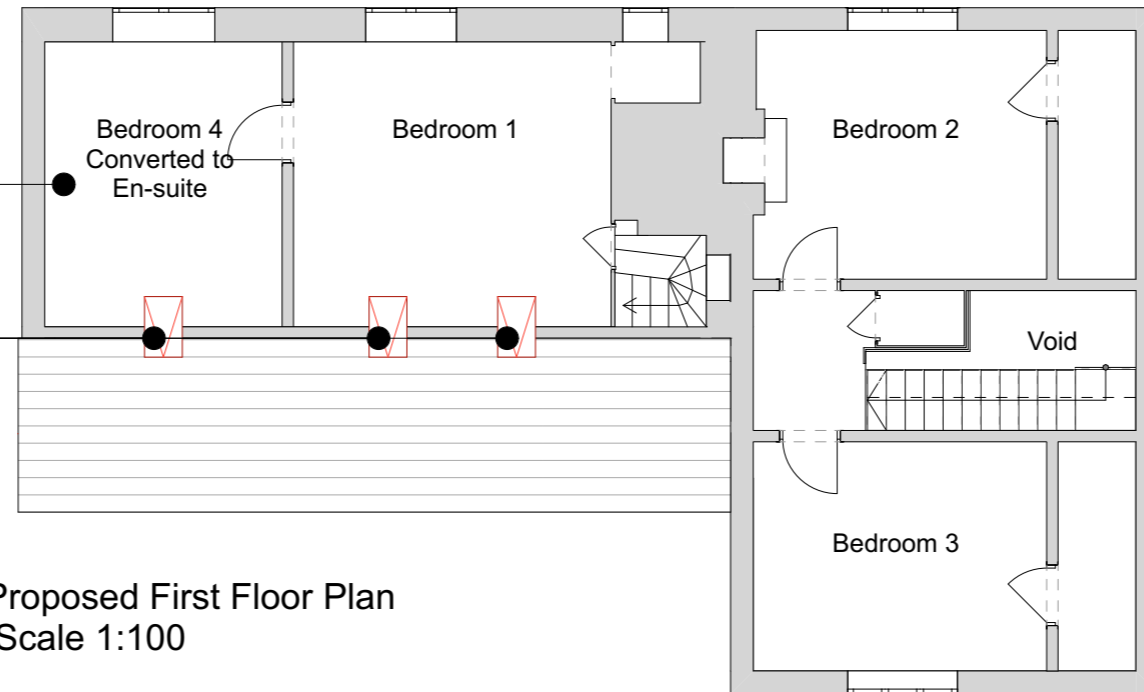

**Proposed First Floor Plan**  
Scale 1:100

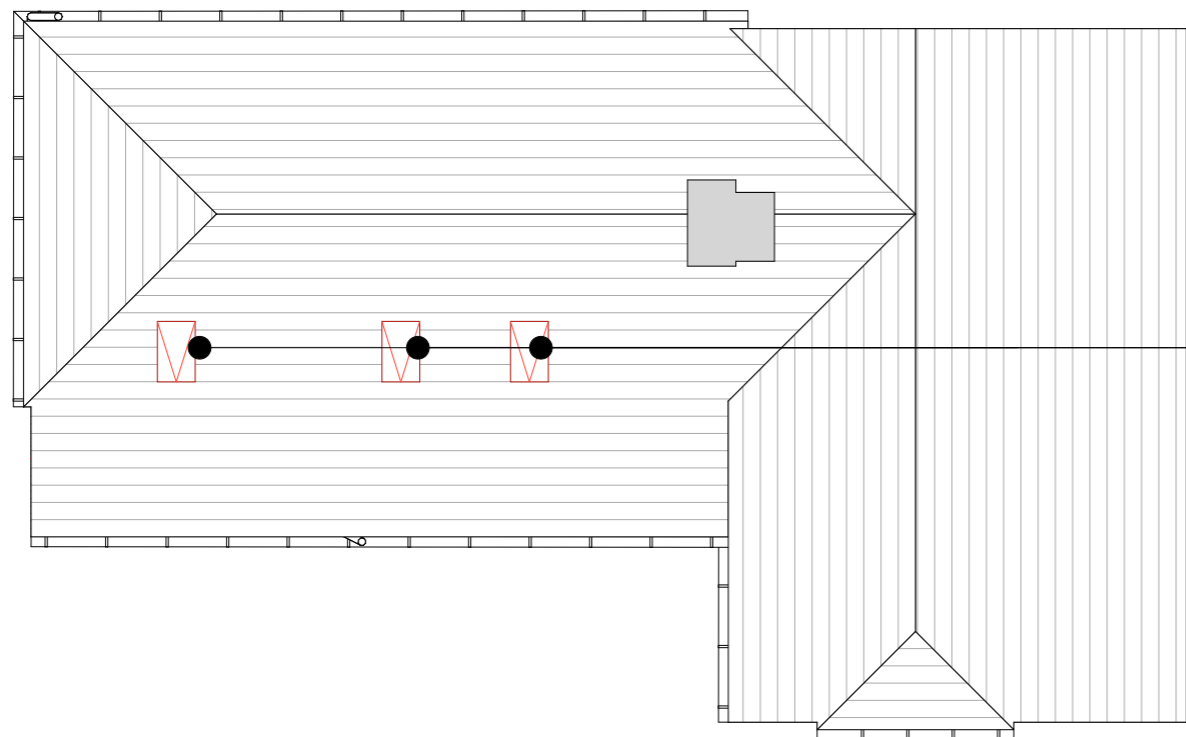

New Velux windows. To be located in-between existing  
rafters. Exact location to be confirmed after site investigation

**Proposed Roof Plan**  
Scale 1:100