


Rev	By	Notes
A	OR	16/09/2023 EV charging points added
B	OR	04/10/2023 Unit 5 annotation added to north elev

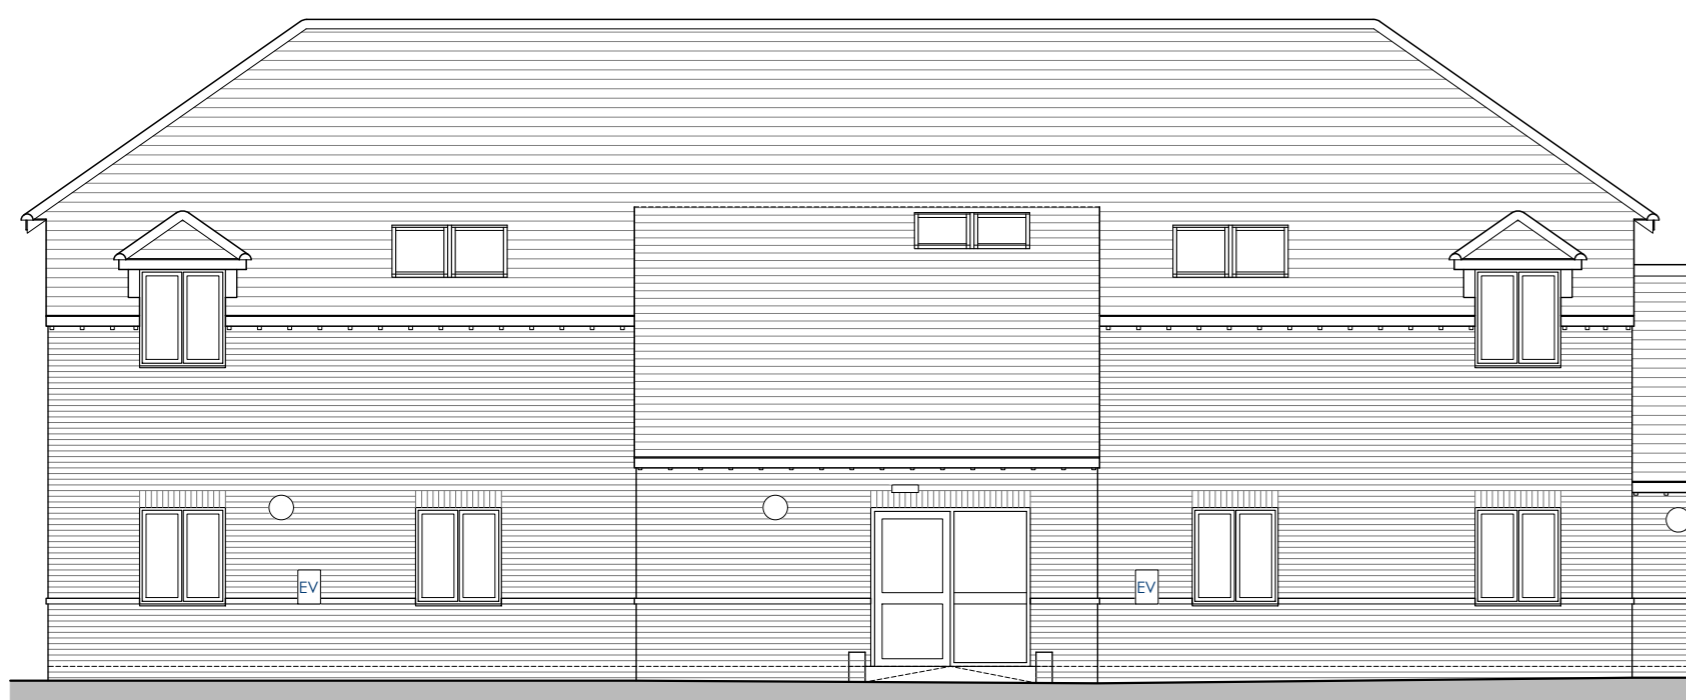


East Elevation




South Elevation



West Elevation

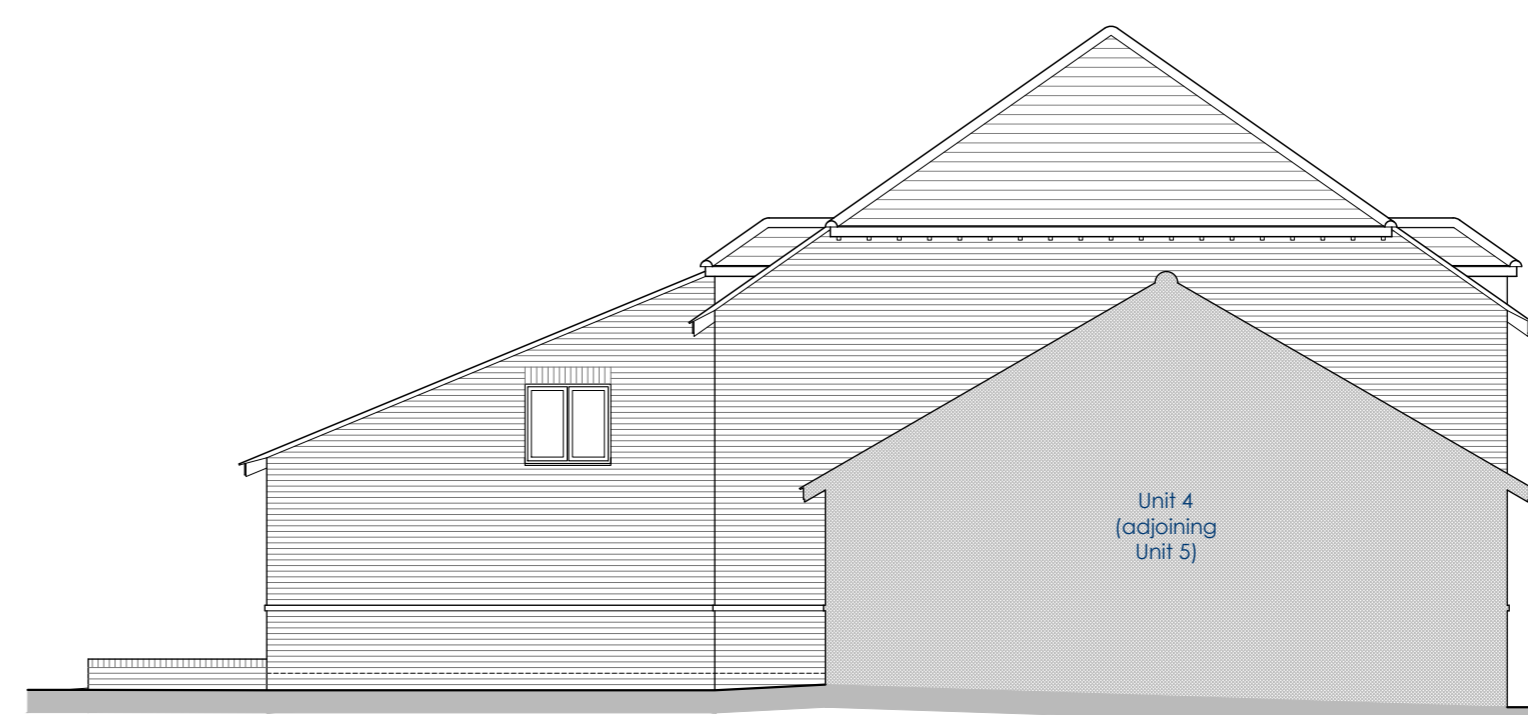

North Elevation

 

RWA
RUSHWORTH
ARCHITECTURE
Info@r-w-a.co.uk
0777 288 0171

Client
Kingsbridge Estates

Project
Unit 5
Vinnetrow Business Park
Vinnetrow Road
Chichester
PO20 1QH

Drawing
Existing Elevations

Project No.
23032

Status
Existing

Scale 1:100	Size A2
Drawn by OR-RWA	Date Sept 2023
Drawing No. EX02	Revision B