




FRONT : NORTH - WEST ELEVATION
 EXISTING - FACING MOORFIELD - 1:100 SCALE

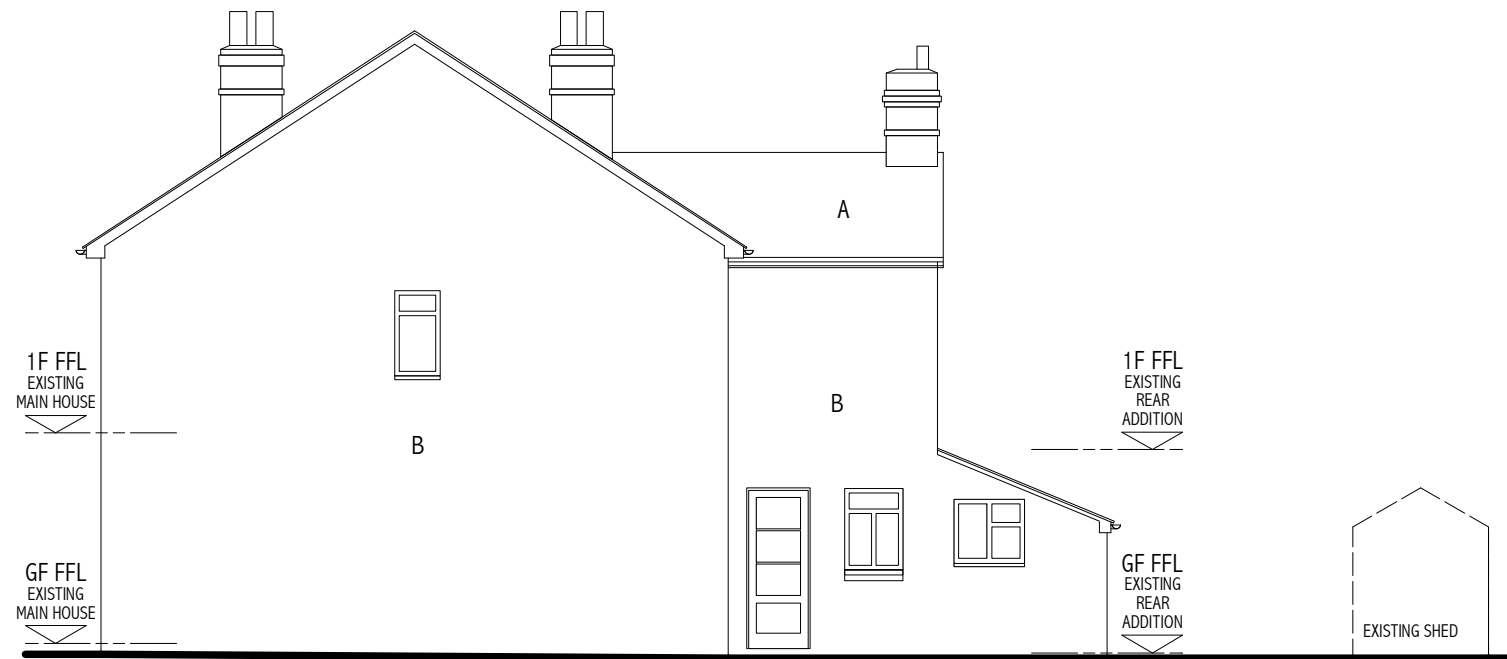


FLANK : SOUTH - WEST ELEVATION
 EXISTING - FACING No4 MOORFIELD - 1:100 SCALE

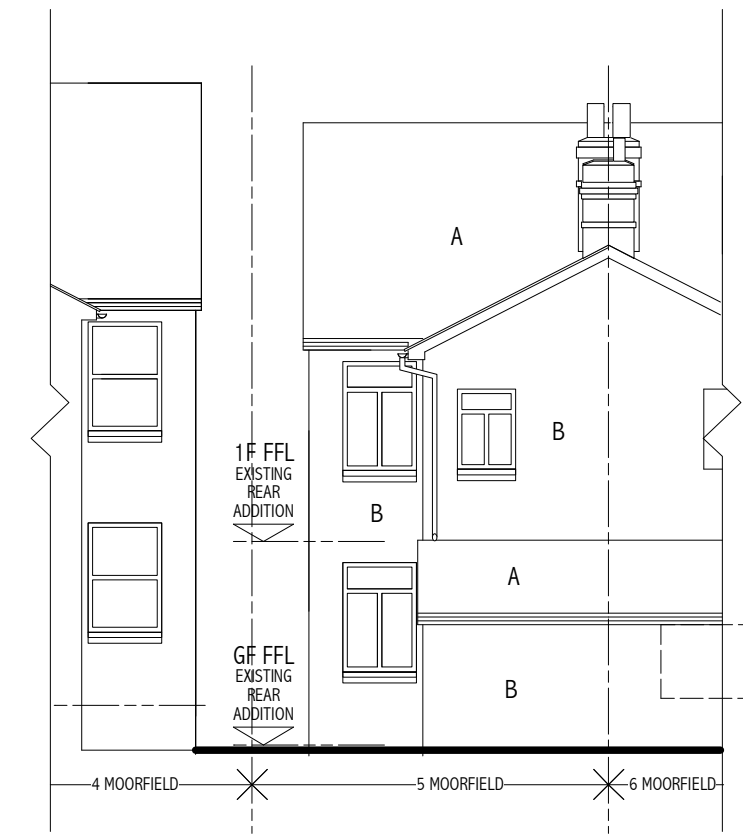


REAR : SOUTH - EAST ELEVATION
 EXISTING - FACING PRIVATE REAR GARDEN - 1:100 SCALE

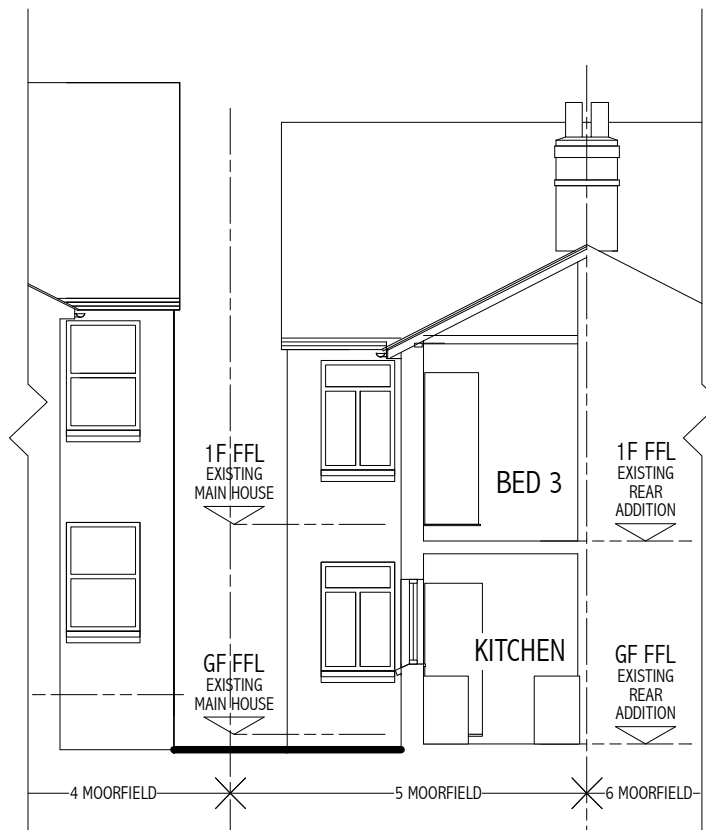

CROSS SECTION
 EXISTING - THRO REAR ADDITION - 1:100 SCALE

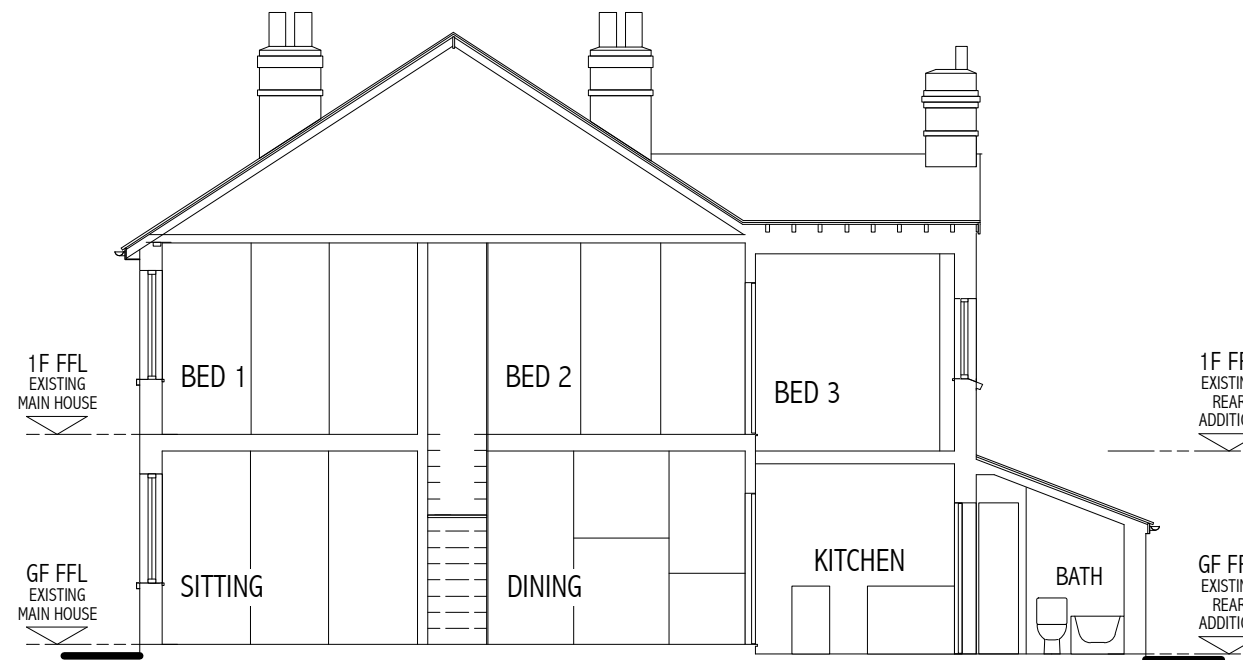

LONG SECTION
 EXISTING - THRO MAIN HOUSE + REAR ADDITION - 1:100 SCALE

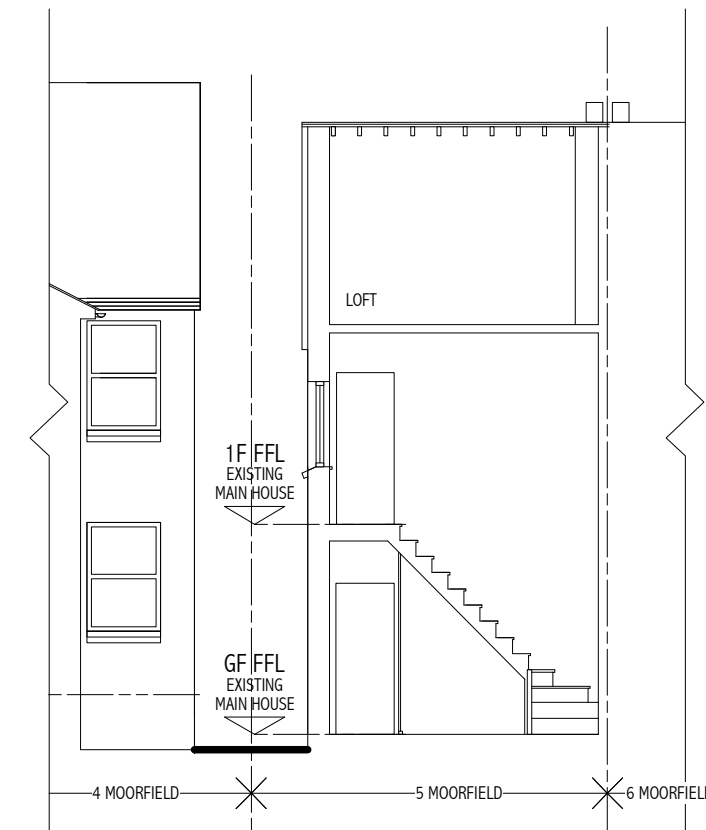

CROSS SECTION
 EXISTING - THRO STAIR - 1:100 SCALE

ELEVATIONS MATERIALS SCHEDULE

- A - GREY SLATE PITCHED ROOF
- B - FACING BRICKWORK

5 MOORFIELD
 HASLEMERE GU27 3SH

PROPOSED EXTENSION TO EXISTING TWO-STOREY,
 SEMI-DETACHED SINGLE-FAMILY DWELLING HOUSE

Client : Ms. S. Croft + Mr. J. Brevitt

ELEVATIONS + TYPICAL SECTIONS : EXISTING

TO BE READ IN CONJUNCTION WITH DRAWINGS
 Nos 923.01, 02, 03, 04, 05, 06

PF2 ARCHITECTS LLP
 07961 168075 graham@pf2architects.com

Based on information supplied by client. Do not scale - all dimensions to be verified on site. Drawing + design are copyright of the architect + unauthorised reproduction is forbidden.

SCALE 1:100 @ A3
 DATE June 2023

DWG No **923.04**

REV