
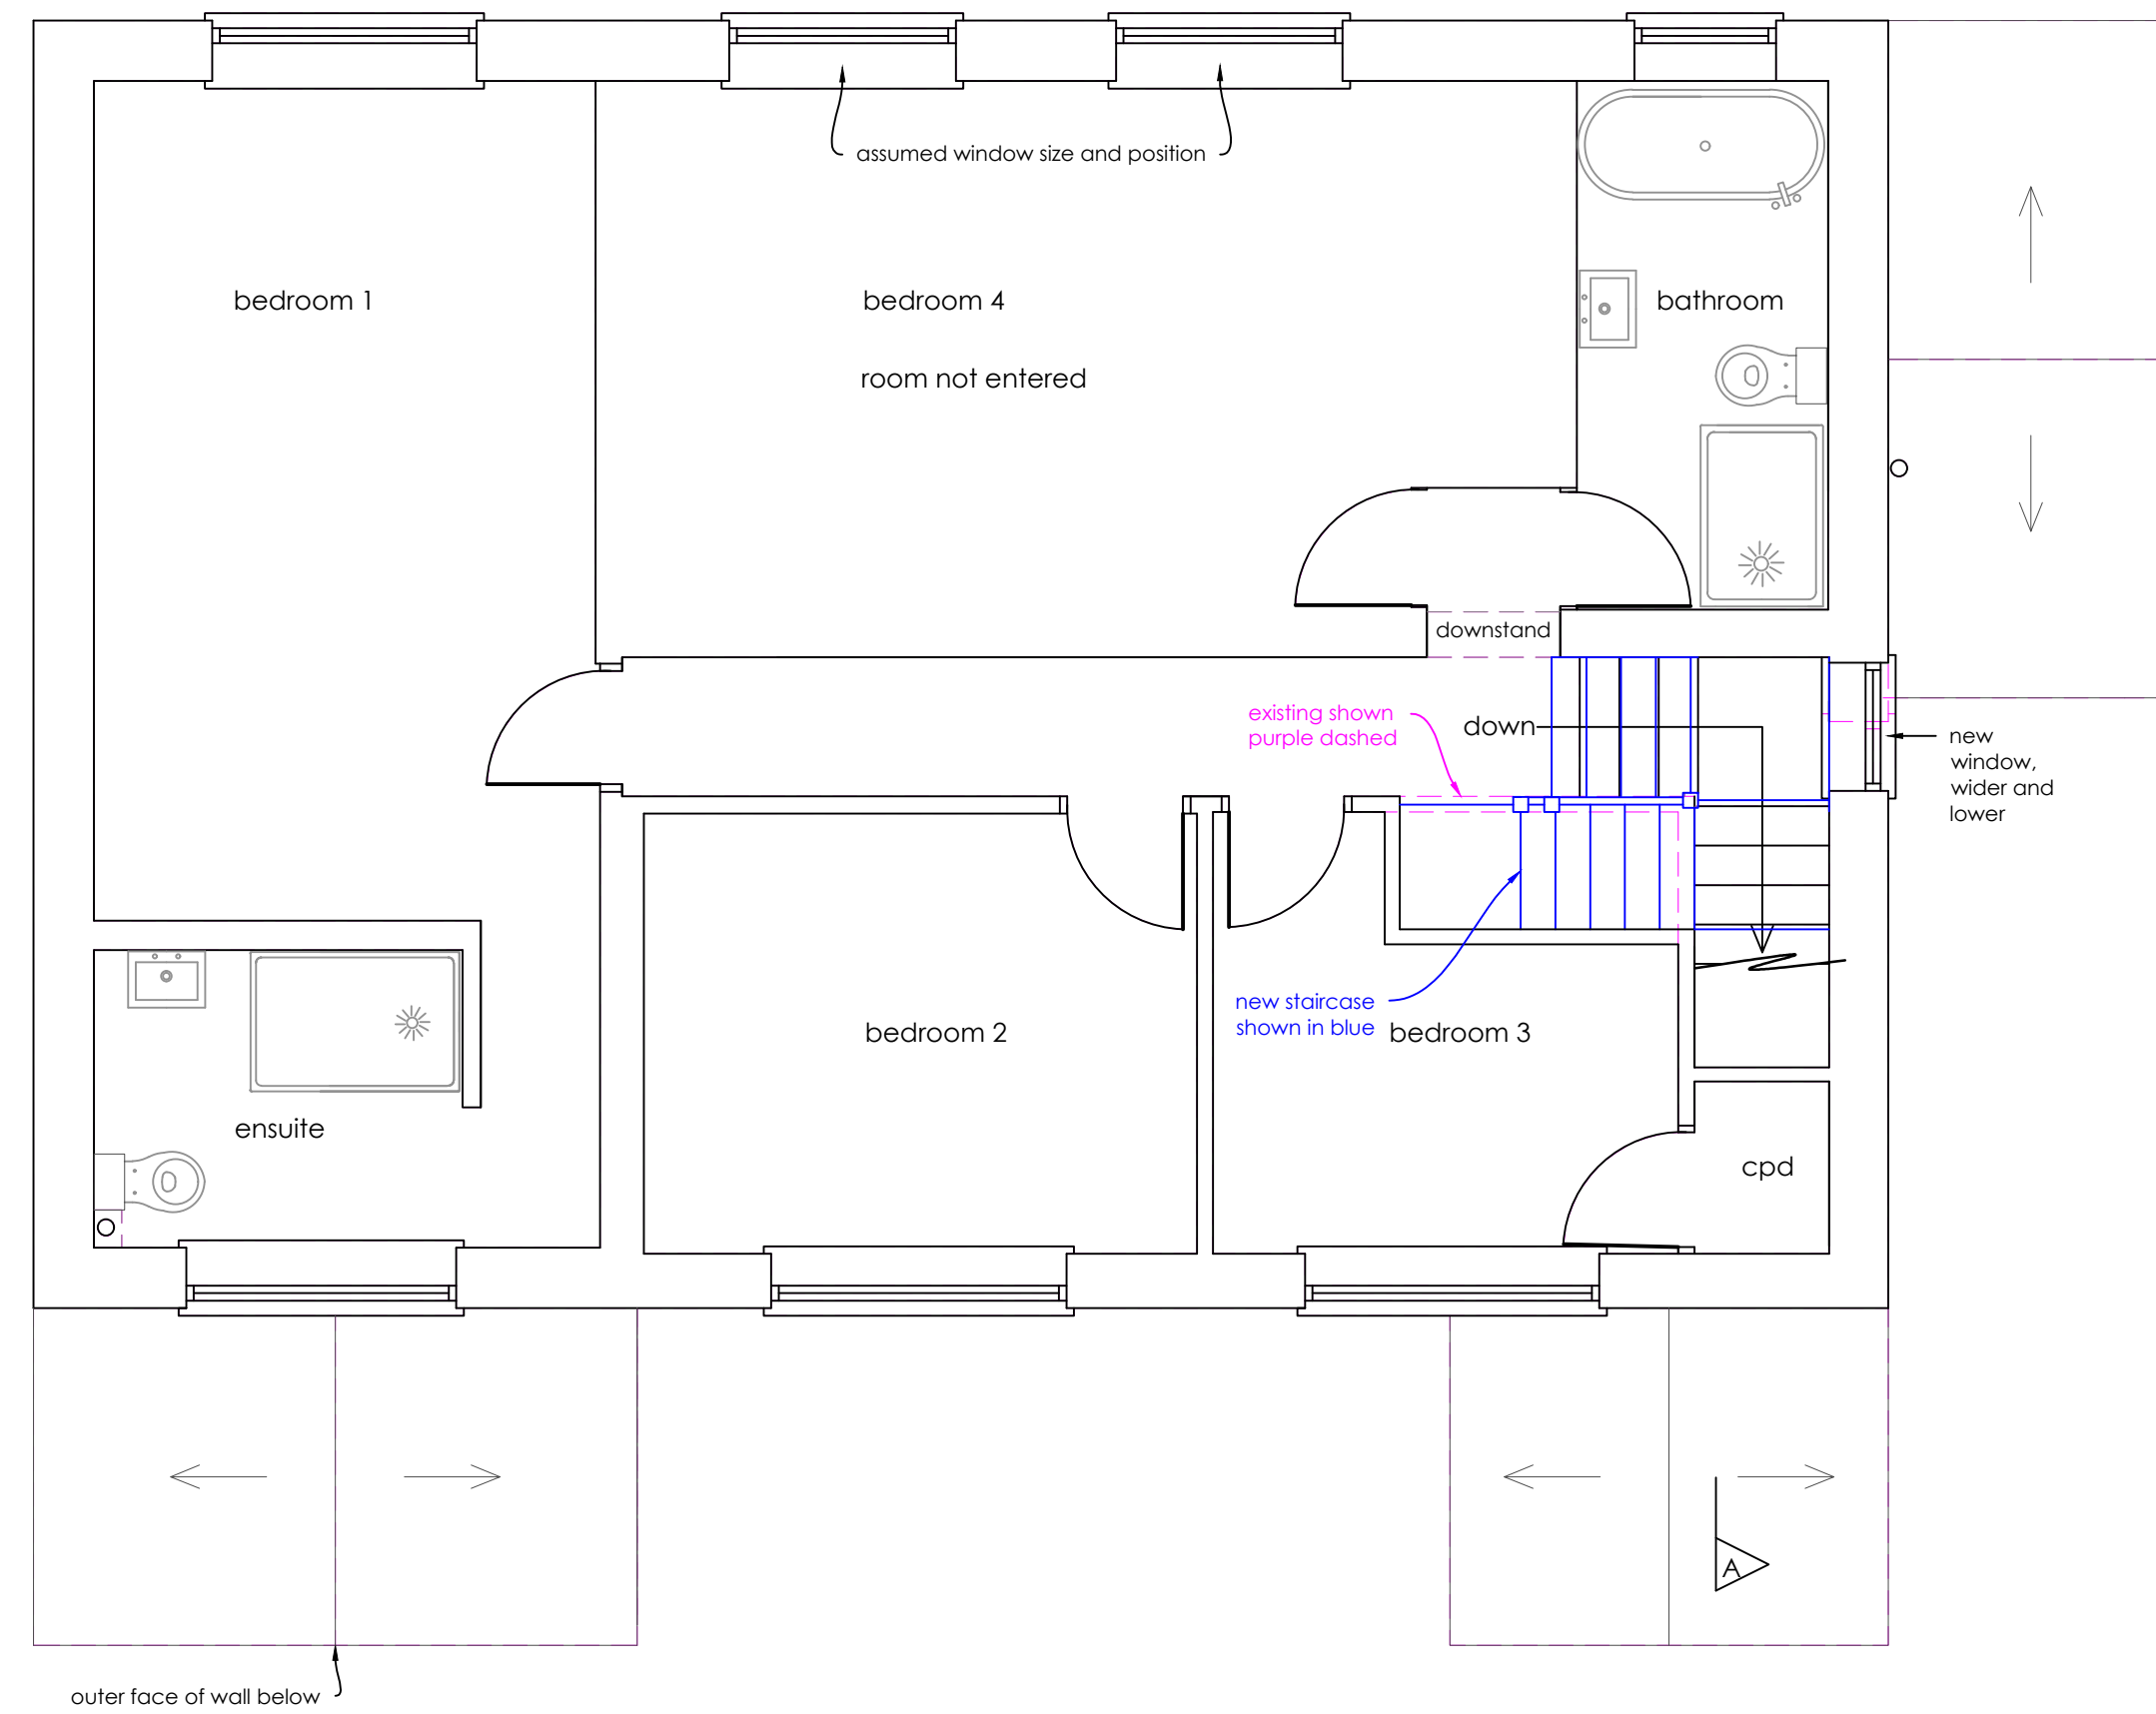



Ground floor plan

1:50

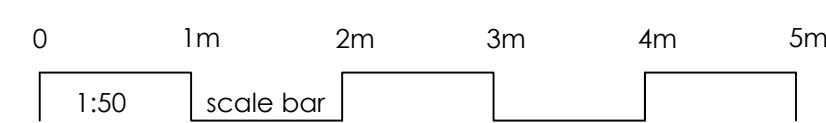


First floor plan

1:50

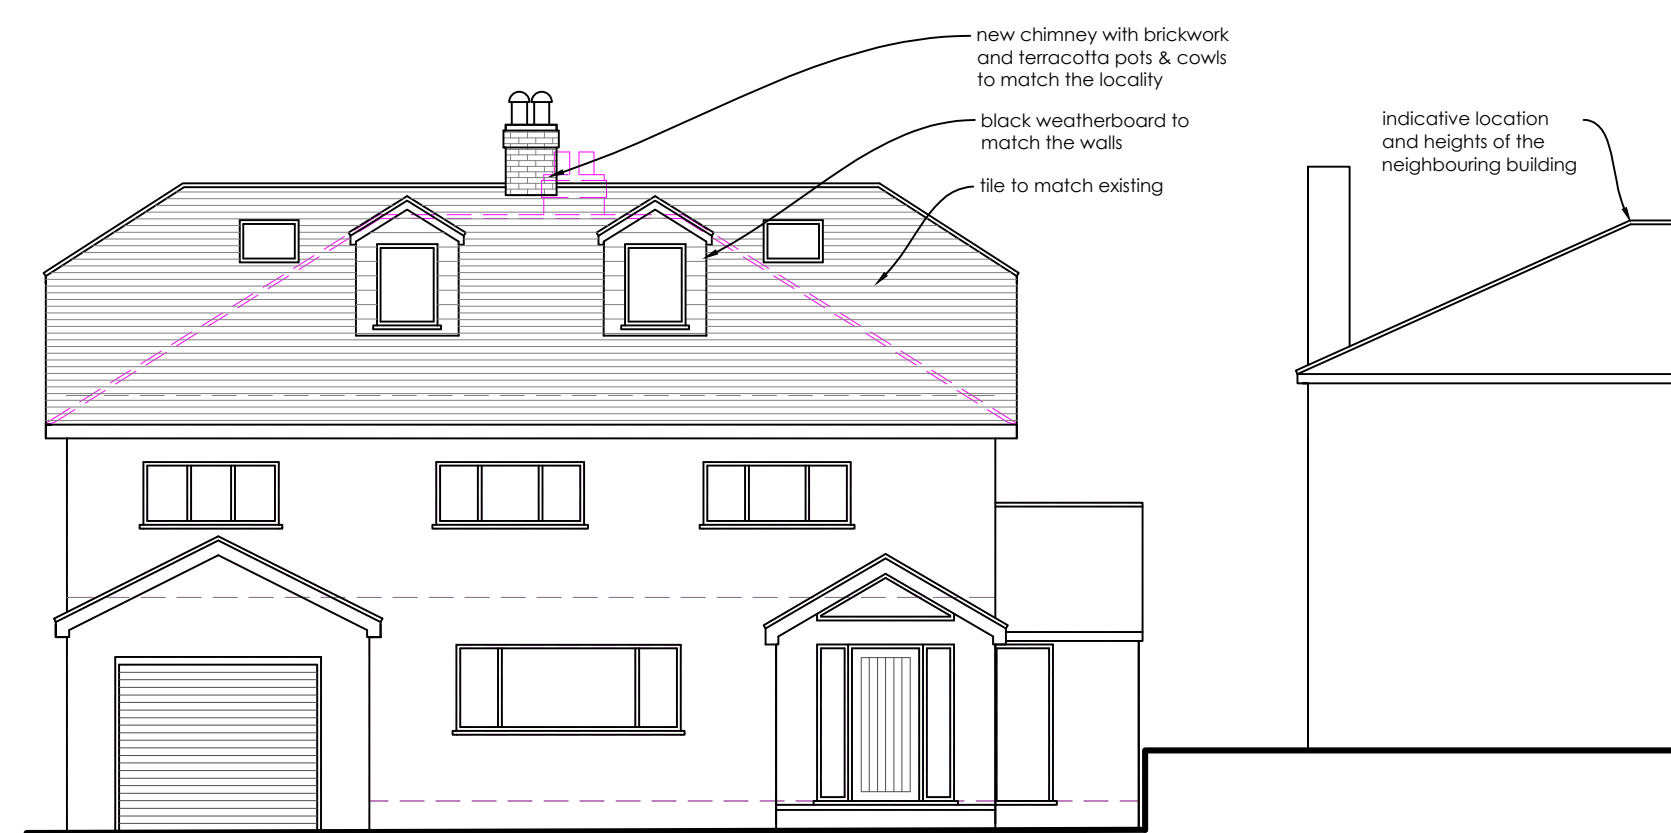

Front elevation

1:100

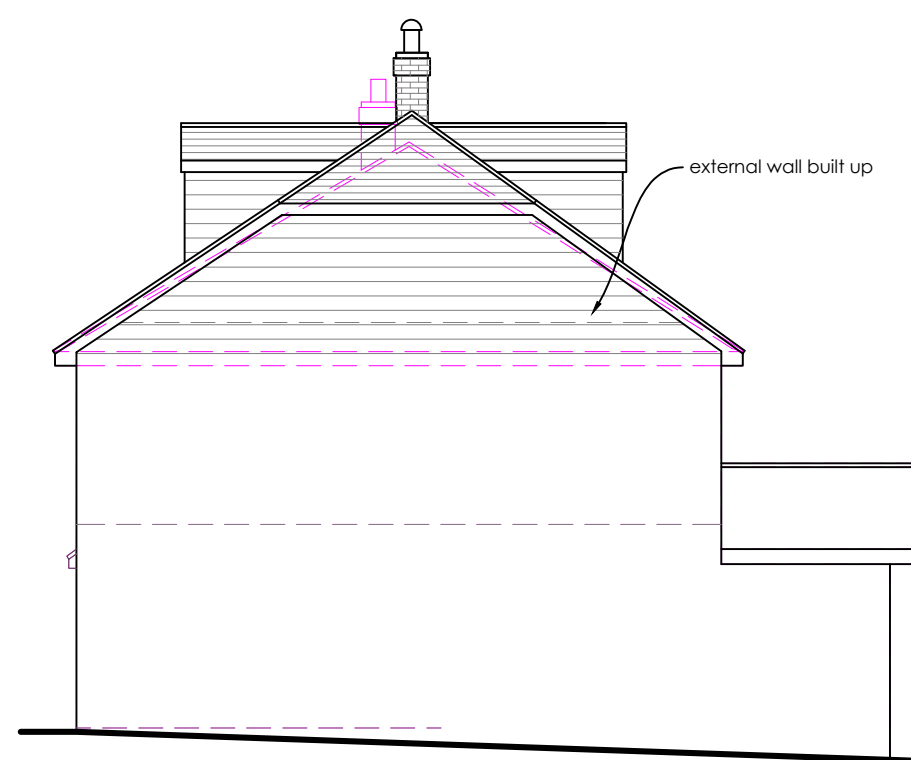


Flank elevation

1:100




Rear elevation

1:100

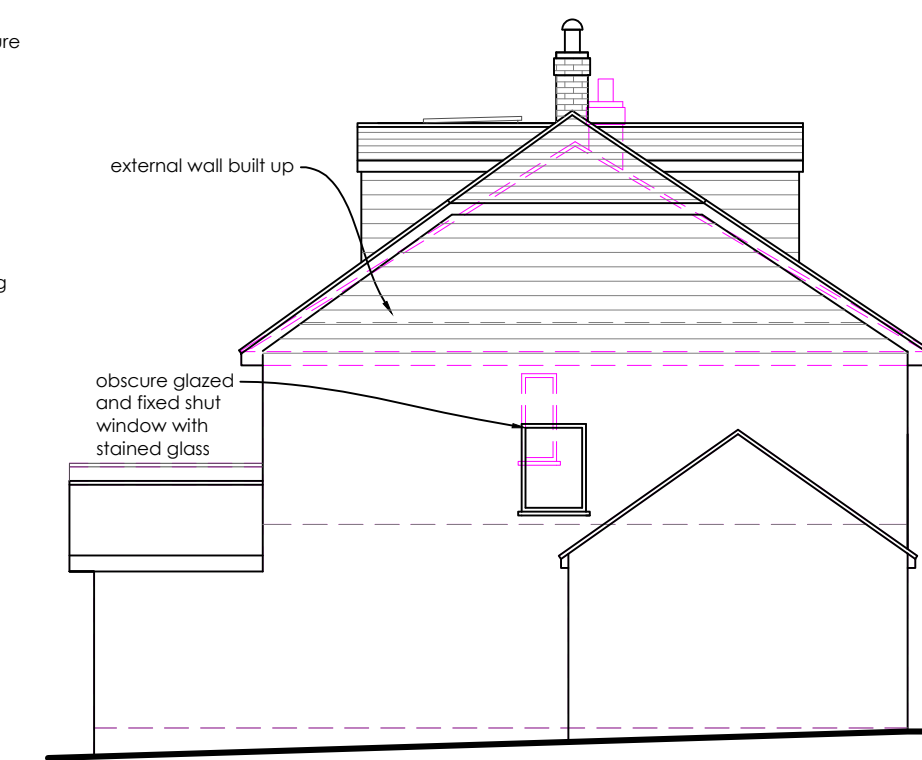

Flank elevation

1:100

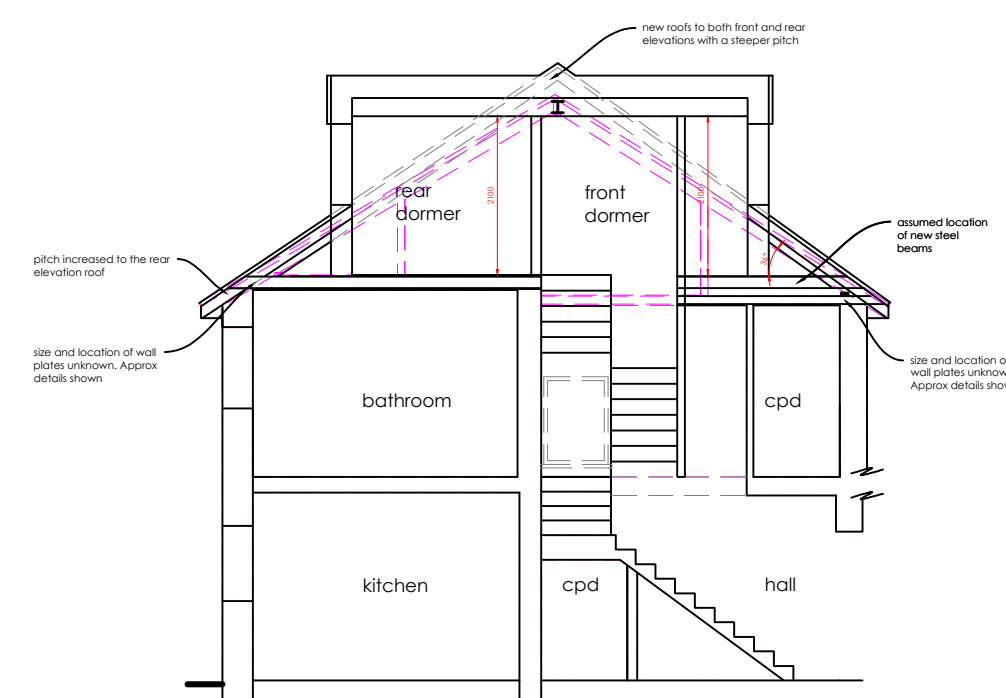

Hybrid section A - B

1:100

Construction (Design and Management) Regulations 2015. Virtually everyone involved in a construction project has legal duties under CDM 2015. See further information at www.HSE.gov.uk
 Asbestos - get your property tested. Further information and your responsibilities can be found at www.HSE.gov.uk.
 These plans are for identification purposes only. Do not scale from these plans - take measurements on site. All dimensions are approximations. This plan is for viewing at the scales indicated only. This plan is suitable for planning permission purposes.

Revision	Description	Date

SAMUEL MOSS LTD
 01322 408573 / 07796 454747
 office@samuelmossLtd.co.uk
 www.samuelmossLtd.co.uk

Client: Mr Trevett

Project: Yew Tree Barn, Brakefield Road, Southfleet, DA13 9PY

Title: Proposed plans for planning permission 1 of 2

Date:	Scale:	Drawn:	Plan no:	Revision
Oct 2023	@ A1	SM	SM404.20	