


Scale rule 1:50

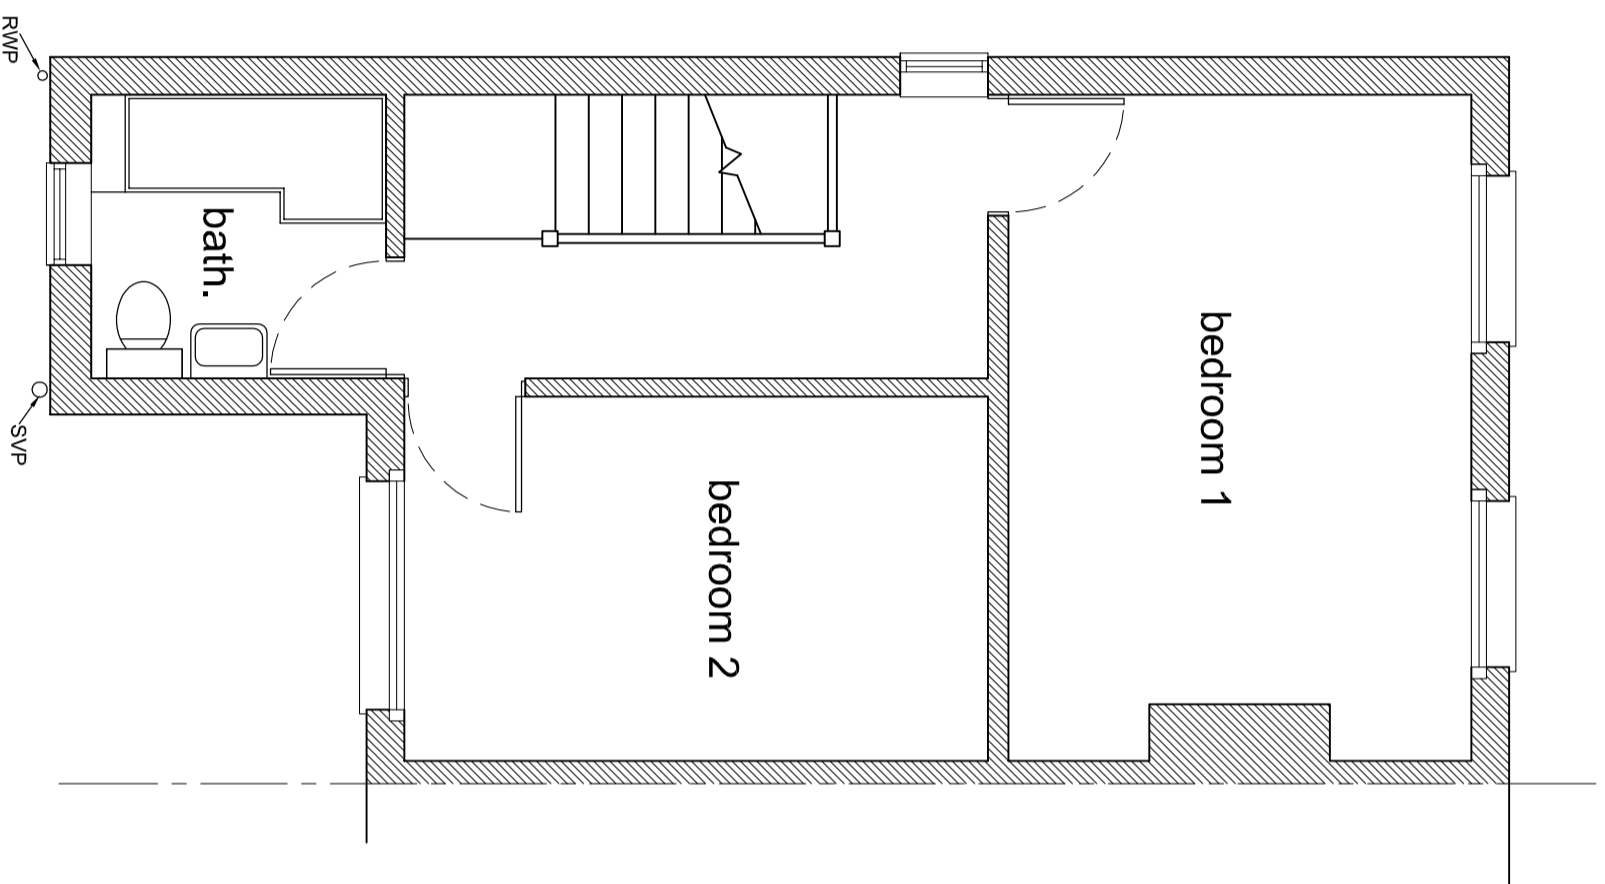

Revisions

CRAYMANOR
 (T/as Lamorbey Limited)
 1b Woodside Road
 Sidcup Kent
 DA15 7JF
 Tel. 020 3874 8999
 www.craymanor.co.uk

Project
 Proposed single storey rear extension
 and internal alterations.

Drawing title
Existing first floor plan

Client
 Ms H. Young and Mr B. Phillips
 13, Beaconfield Road,
 Bexley,
 Kent DA5 2AE

Scale
 1:50 @ A3

Date
 March 2023

Drawing No
23 - 031 sheet 2

Existing First Floor Plan