




Scale rule 1:100

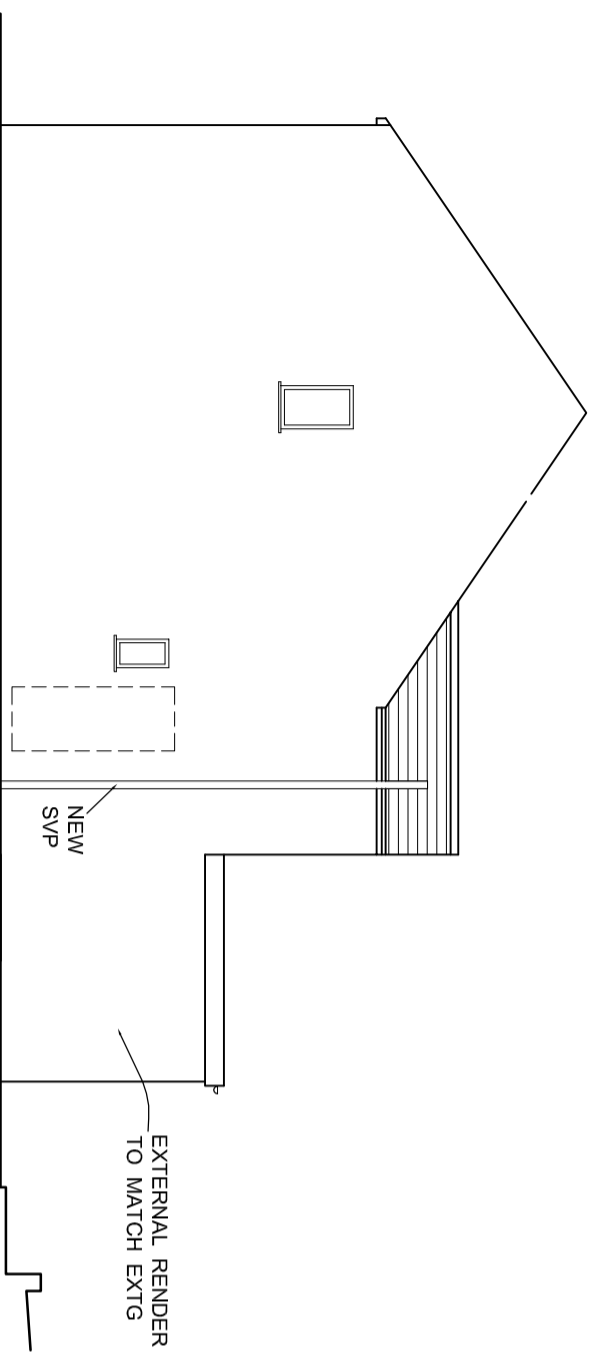

Proposed Side Elevation

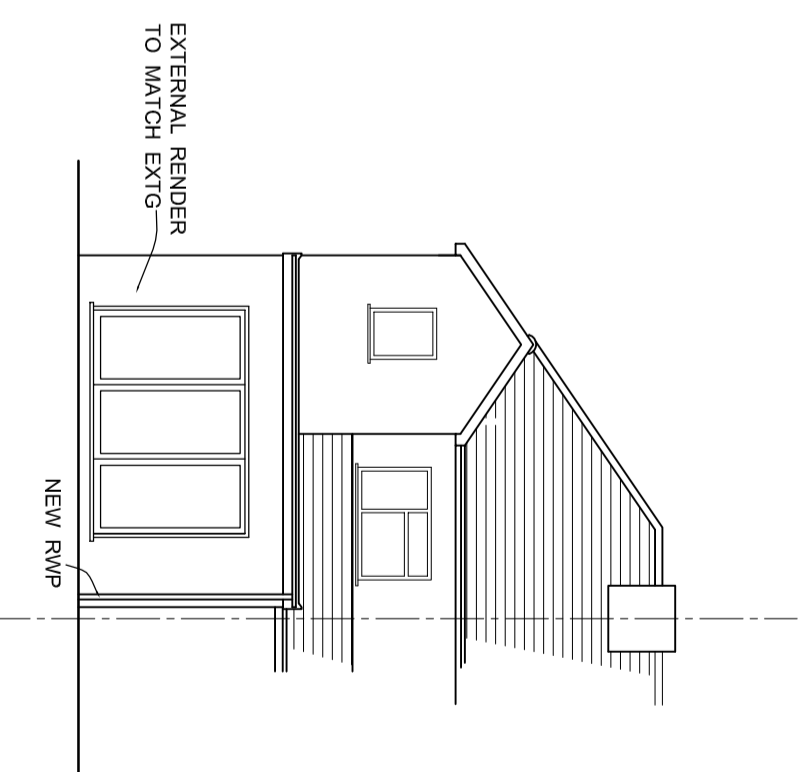

Proposed Rear Elevation

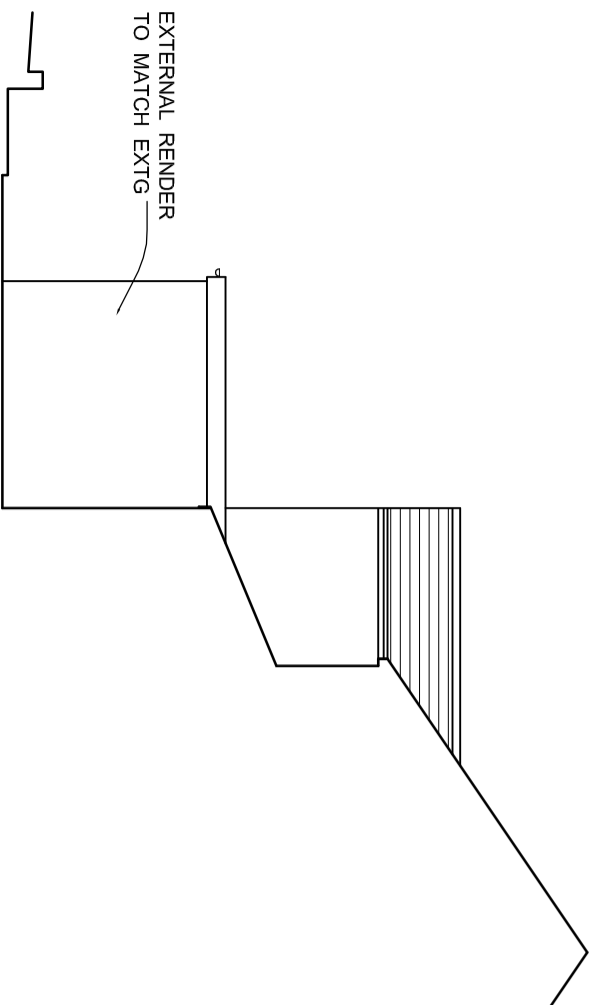

Proposed Side Elevation

Revisions

CRAYMANOR
 (T/as Lamorbey Limited)
 1b Woodside Road
 Sidcup Kent
 DA15 7JF
 Tel. 020 3874 8999
 www.craymanor.co.uk

Project
 Proposed single storey rear extension
 and internal alterations.

Drawing title
Proposed elevations

Client
 Ms H. Young and Mr B. Phillips
 13, Beaconfield Road,
 Bexley,

Kent DA5 2AE Tel. No. 07949 484540
Scale 1:100 @ A3 **Date** March 2023

Drawing No **23 - 031** sheet 5