




Existing Ground Floor

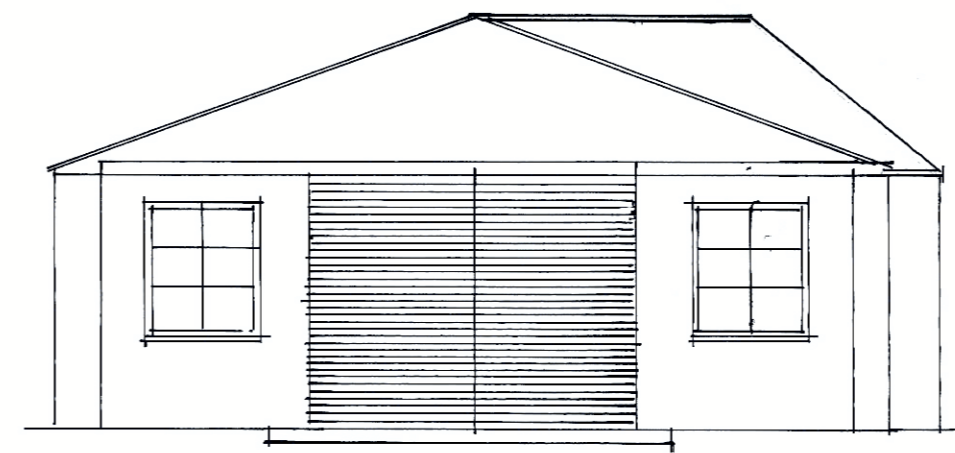


Front Elevation

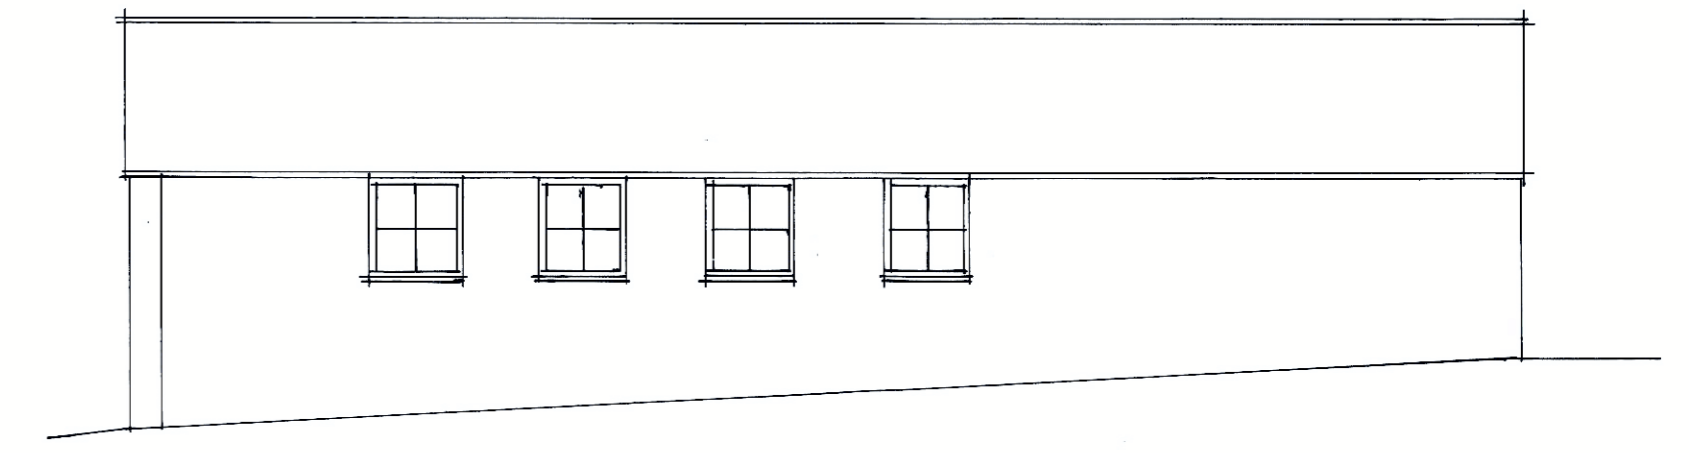


Side Elevation

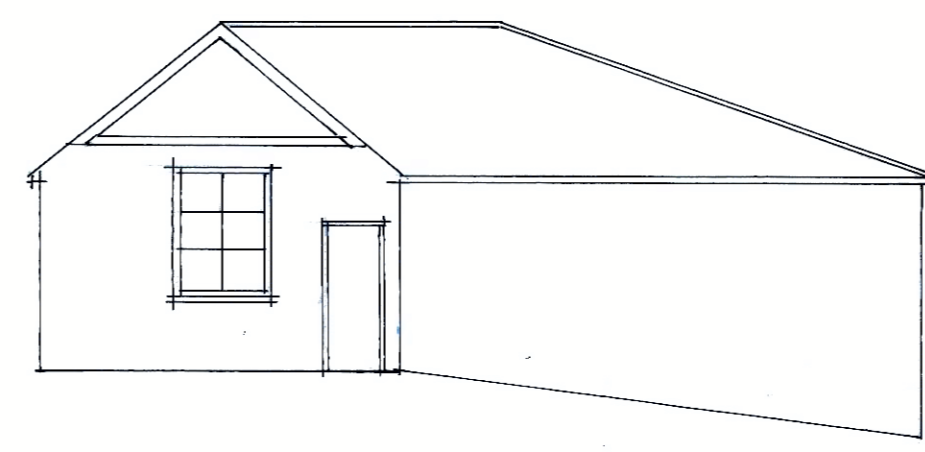

Rear Elevation

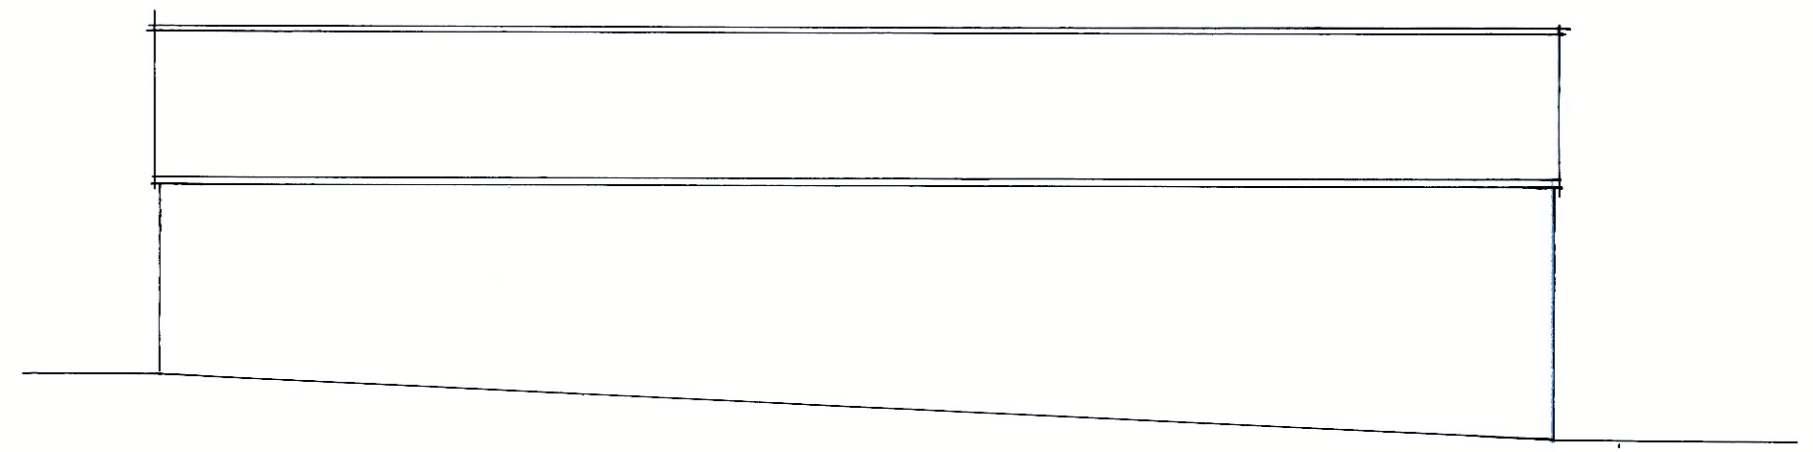

Side Elevation

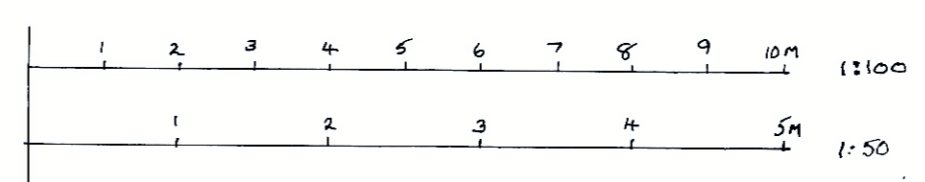

Scale Bar

**Project**  
Replacement MOT testing bay at:-@

**Address**  
Hollis Motors  
R/O 1-25 Old Park Road,  
Dover  
CT17 0RS

**Client**  
Hollis Motors

**Drawing Title**  
Existing Floor plan and elevations

**Date** Sept 23 **Scale** 1:100 @ 1:50 **Dwg No.** HM1

---

**Julian Sinstadt** *KL&L*  
Chartered Building Engineer  
4 The Old Coachworks,  
Delf Street,  
Sandwich CT13 9HD Tel: 07811 216455