


EXISTING FLOOR PLAN OF VACATED BETTING SHOP

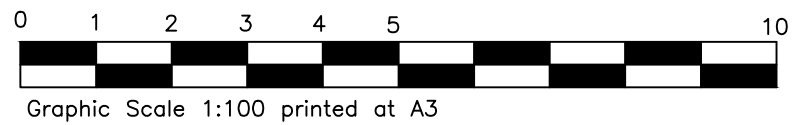

THIS DRAWING IS COPYRIGHT

	Scheme Ground Floor 6 Derrys Cross Plymuth PL1 2SW	STATUS		Drawn cjj	Original drawing size A3	
		PURPOSE OF ISSUE		Checked	Date 10/2023	
	Drawing Title Existing Floor Plan	Preliminary	<input checked="" type="checkbox"/>	Date		
		Report	<input type="checkbox"/>			
		Committee	<input type="checkbox"/>		Project Number 6/DC	Scale 1:100
		Tender	<input type="checkbox"/>		Drawing Number 6/DC/001	Revision
		Construction	<input type="checkbox"/>			
		Other (specify)	<input type="checkbox"/>			