

 
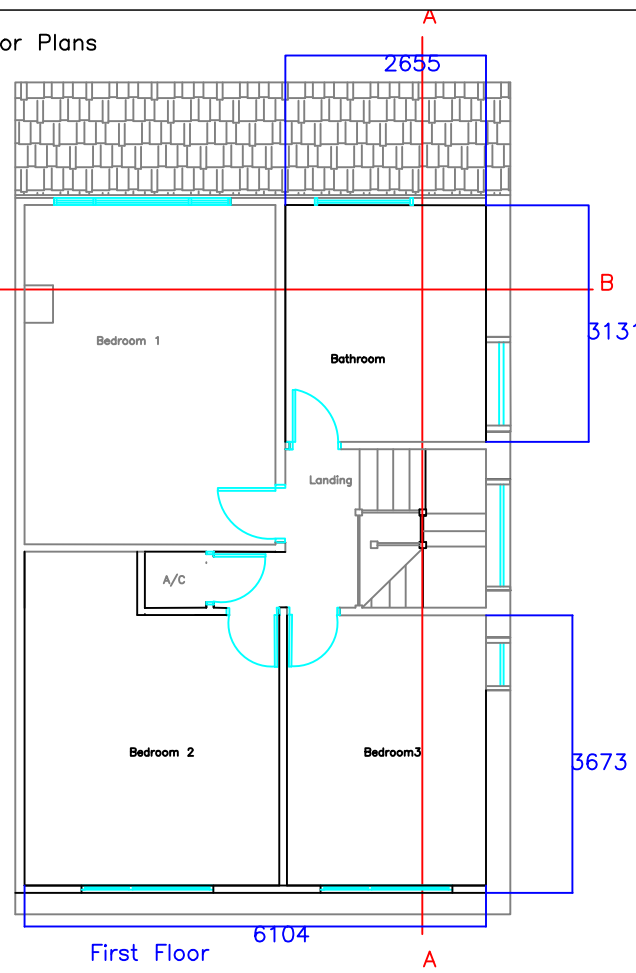
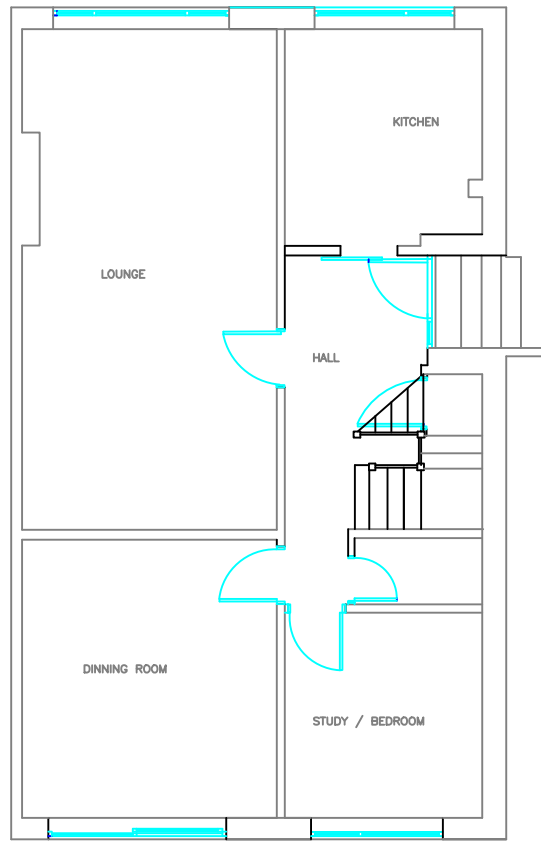
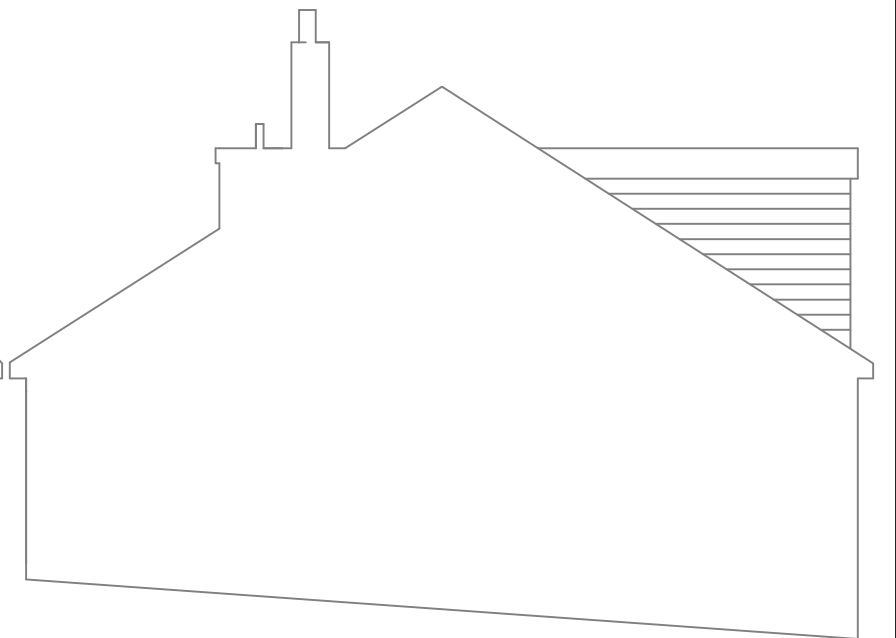
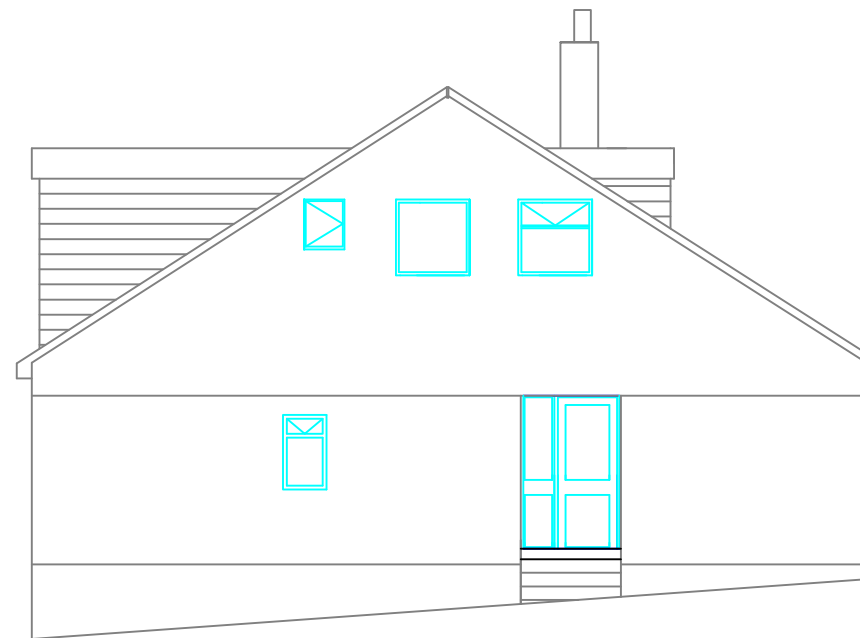
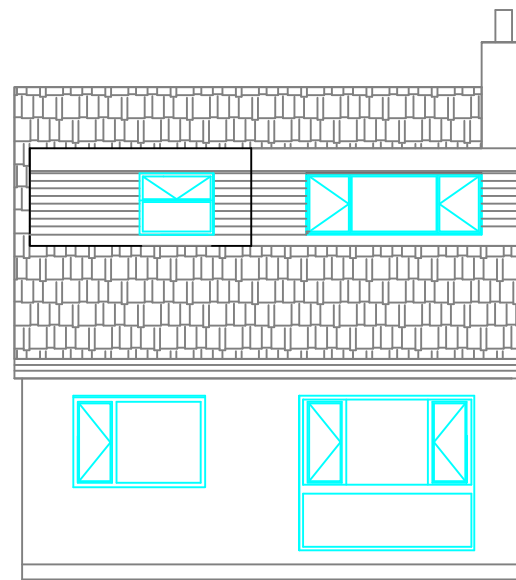
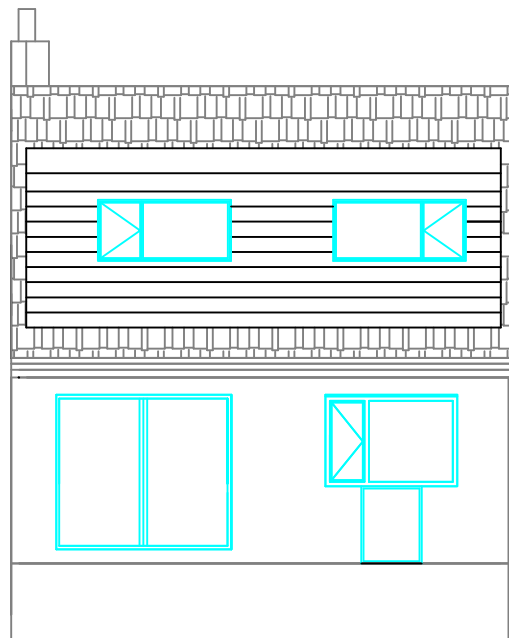


Proposed Floor Plans

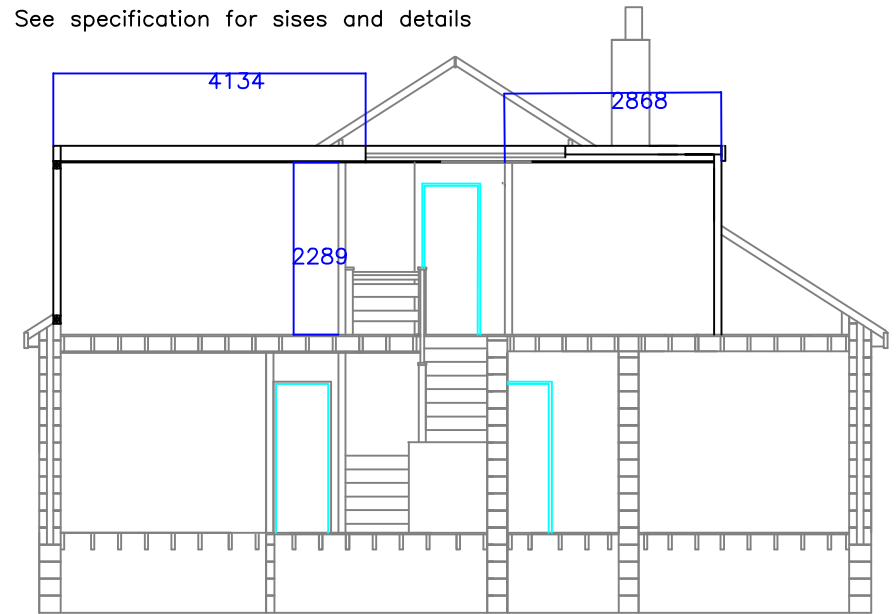

See specification for sizes and details

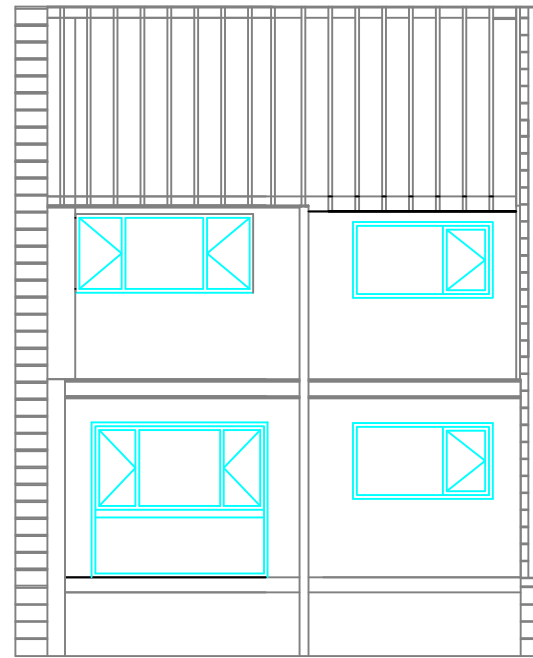

THIS DRAWING IS COPYRIGHT

Scheme  
20 Frensham Ave  
Glenholt  
Plymouth  
PL6 7JN

Drawing Title  
Proposed Plans / Elevations / Sections

STATUS	
PURPOSE OF ISSUE	✓ Date
Preliminary	
Report	
Committee	
Tender	
Construction	
Other (specify)	

Drawn cjj	Original drawing size A3
Checked	Date 06/2023
Project Number 20/FA	Scale 1:100
Drawing Number 20/FA/002	Revision