




Existing Floor Plans

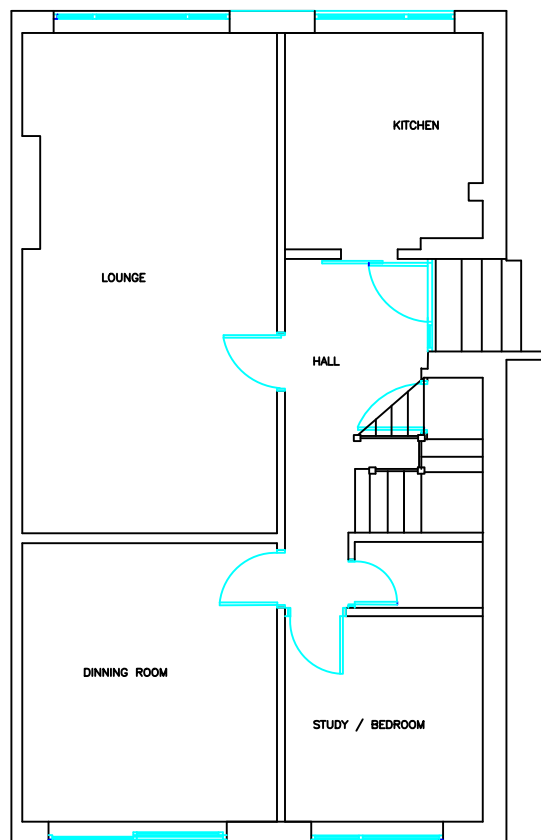



Ground Floor

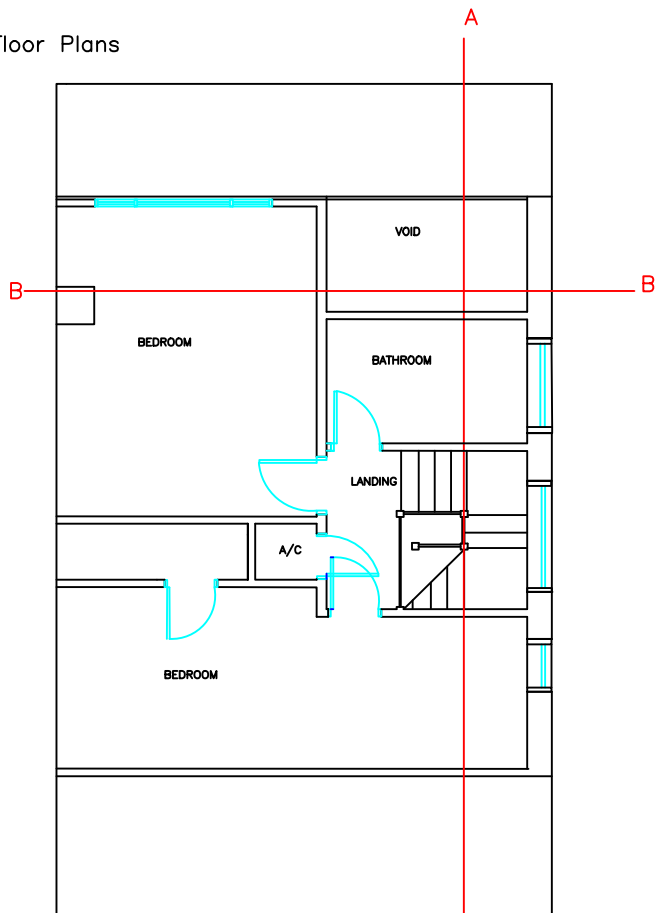


First Floor

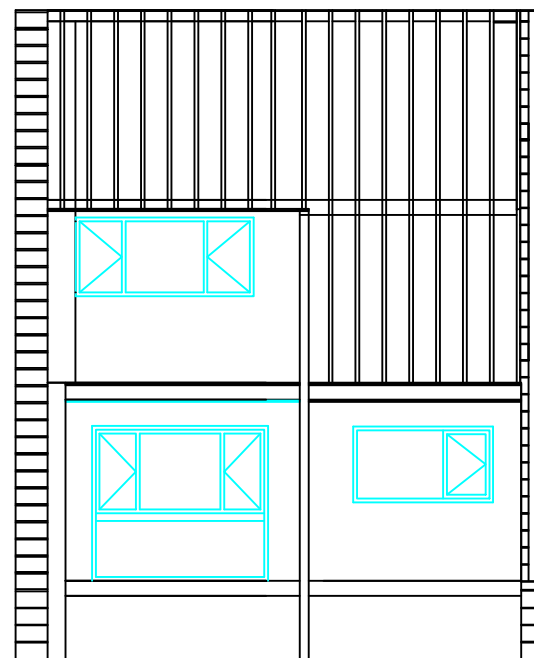


Existing Sections B-B

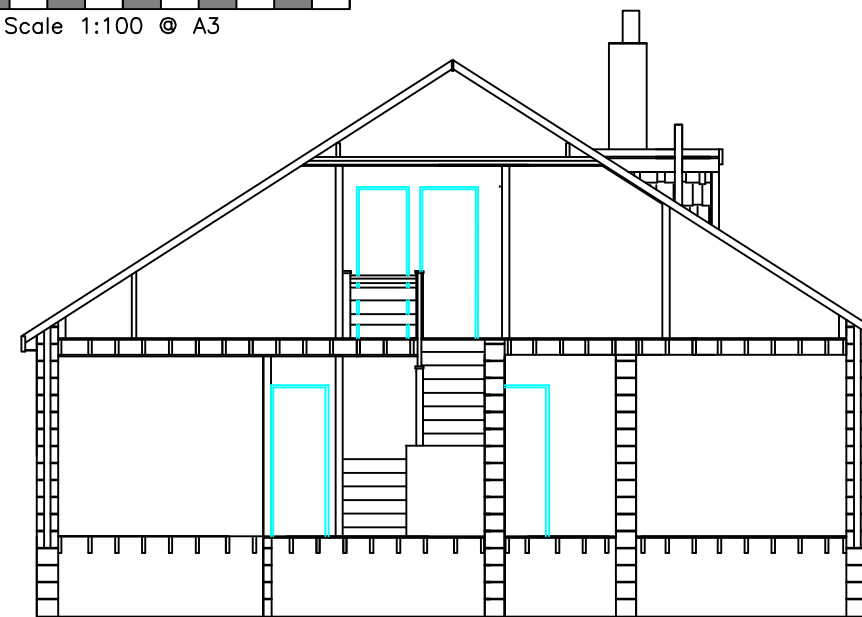 


Existing Sections A-A

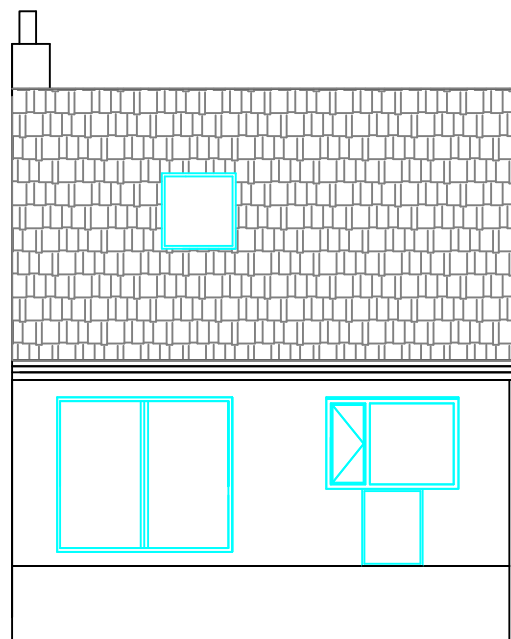


East Elevation

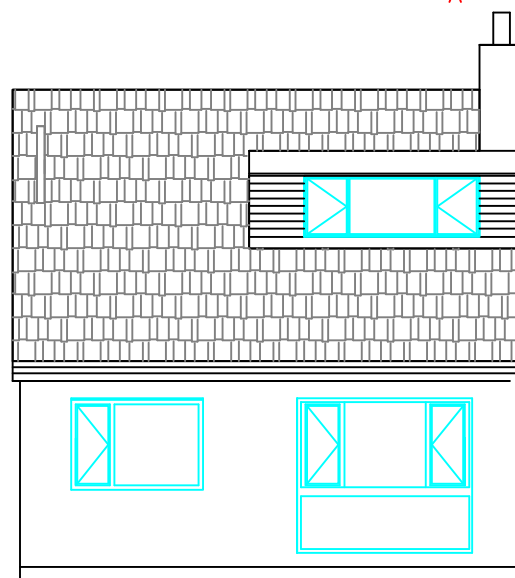

West Elevation

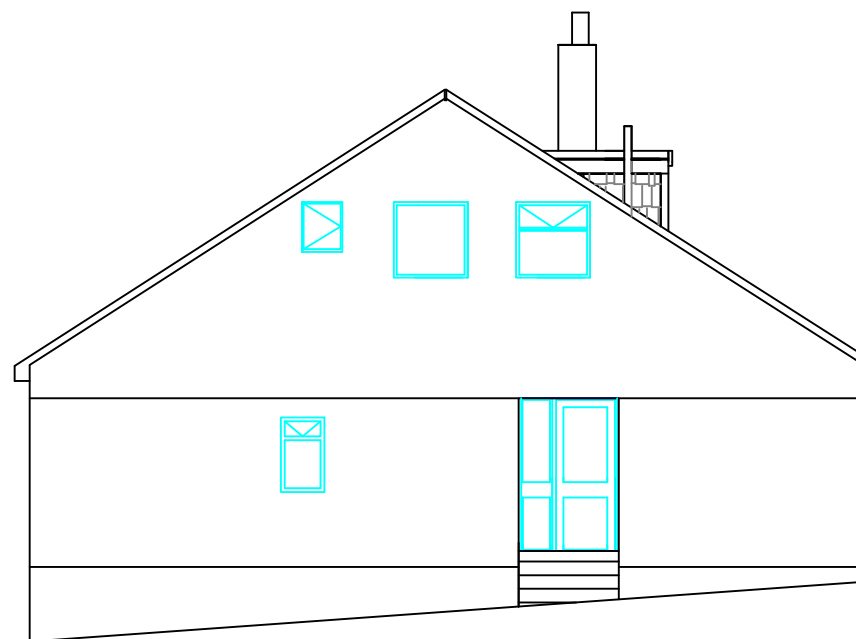

North Elevation

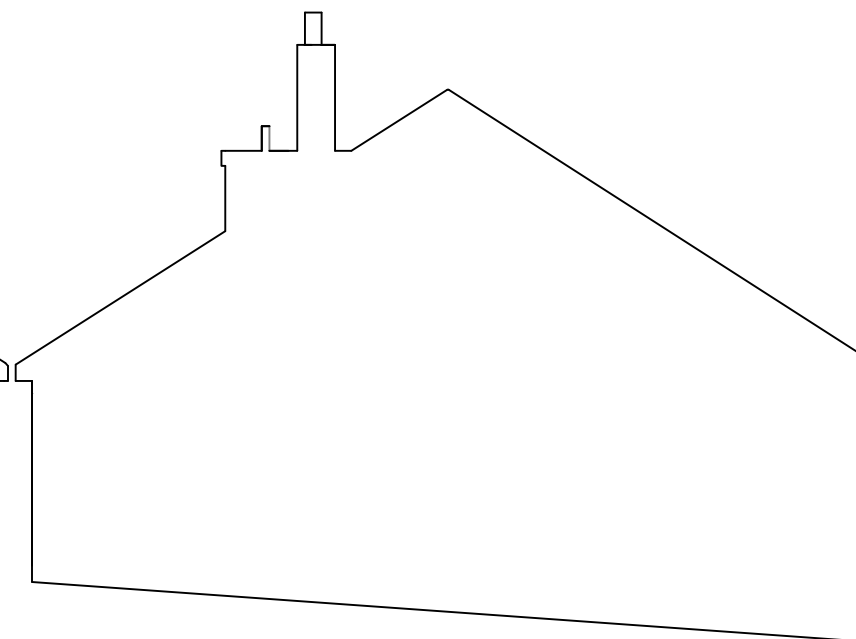

South Elevation

THIS DRAWING IS COPYRIGHT

Scheme
Mr A Smith and Mrs C Beer Smith
20 Frensham Ave Glenholt
Plymouth
PL6 7JN

Drawing Title
Existing Plans / Elevations / Sections

STATUS	
PURPOSE OF ISSUE	
	✓ Date
Preliminary	
Report	
Committee	
Tender	
Construction	
Other (specify)	

Drawn cjj	Original drawing size A3
Checked	Date 06/2023
Project Number 20/FA	Scale 1:100
Drawing Number 20FA/001	Revision