




1 GF
1 : 50

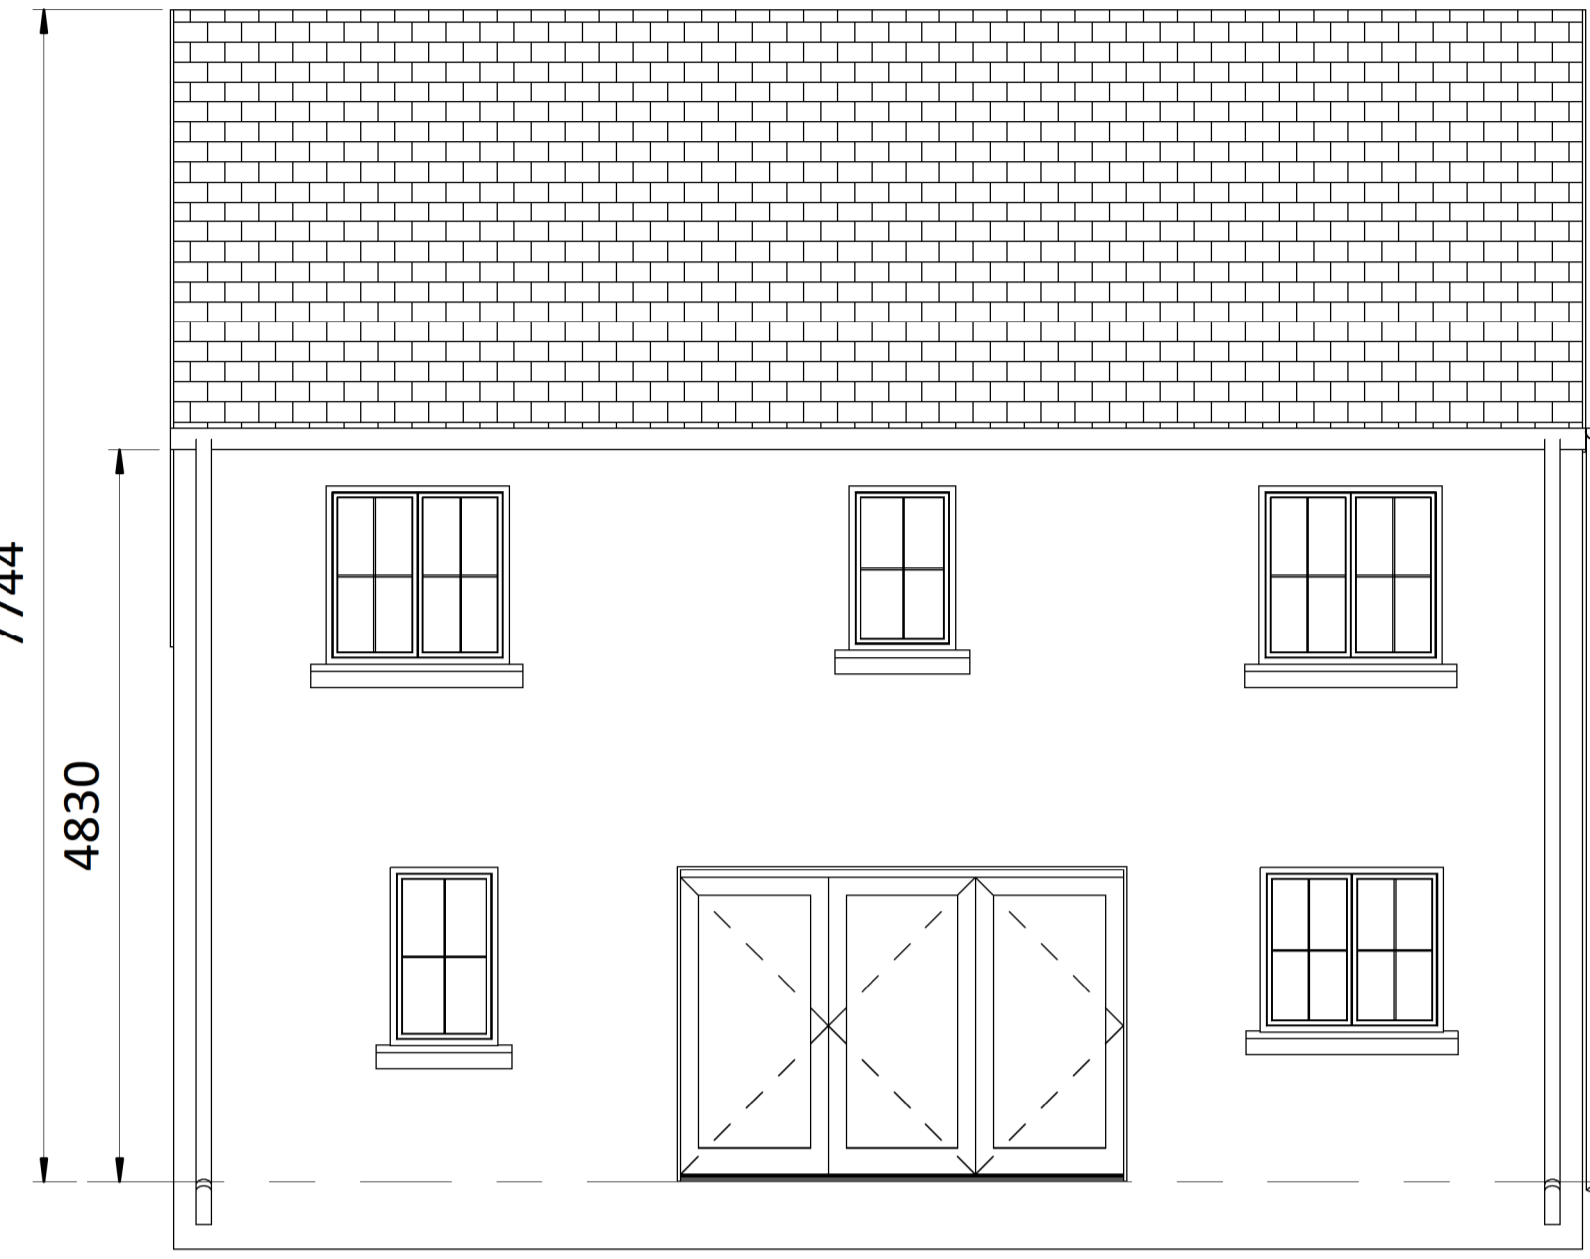

3 Rear Elevation
1 : 50

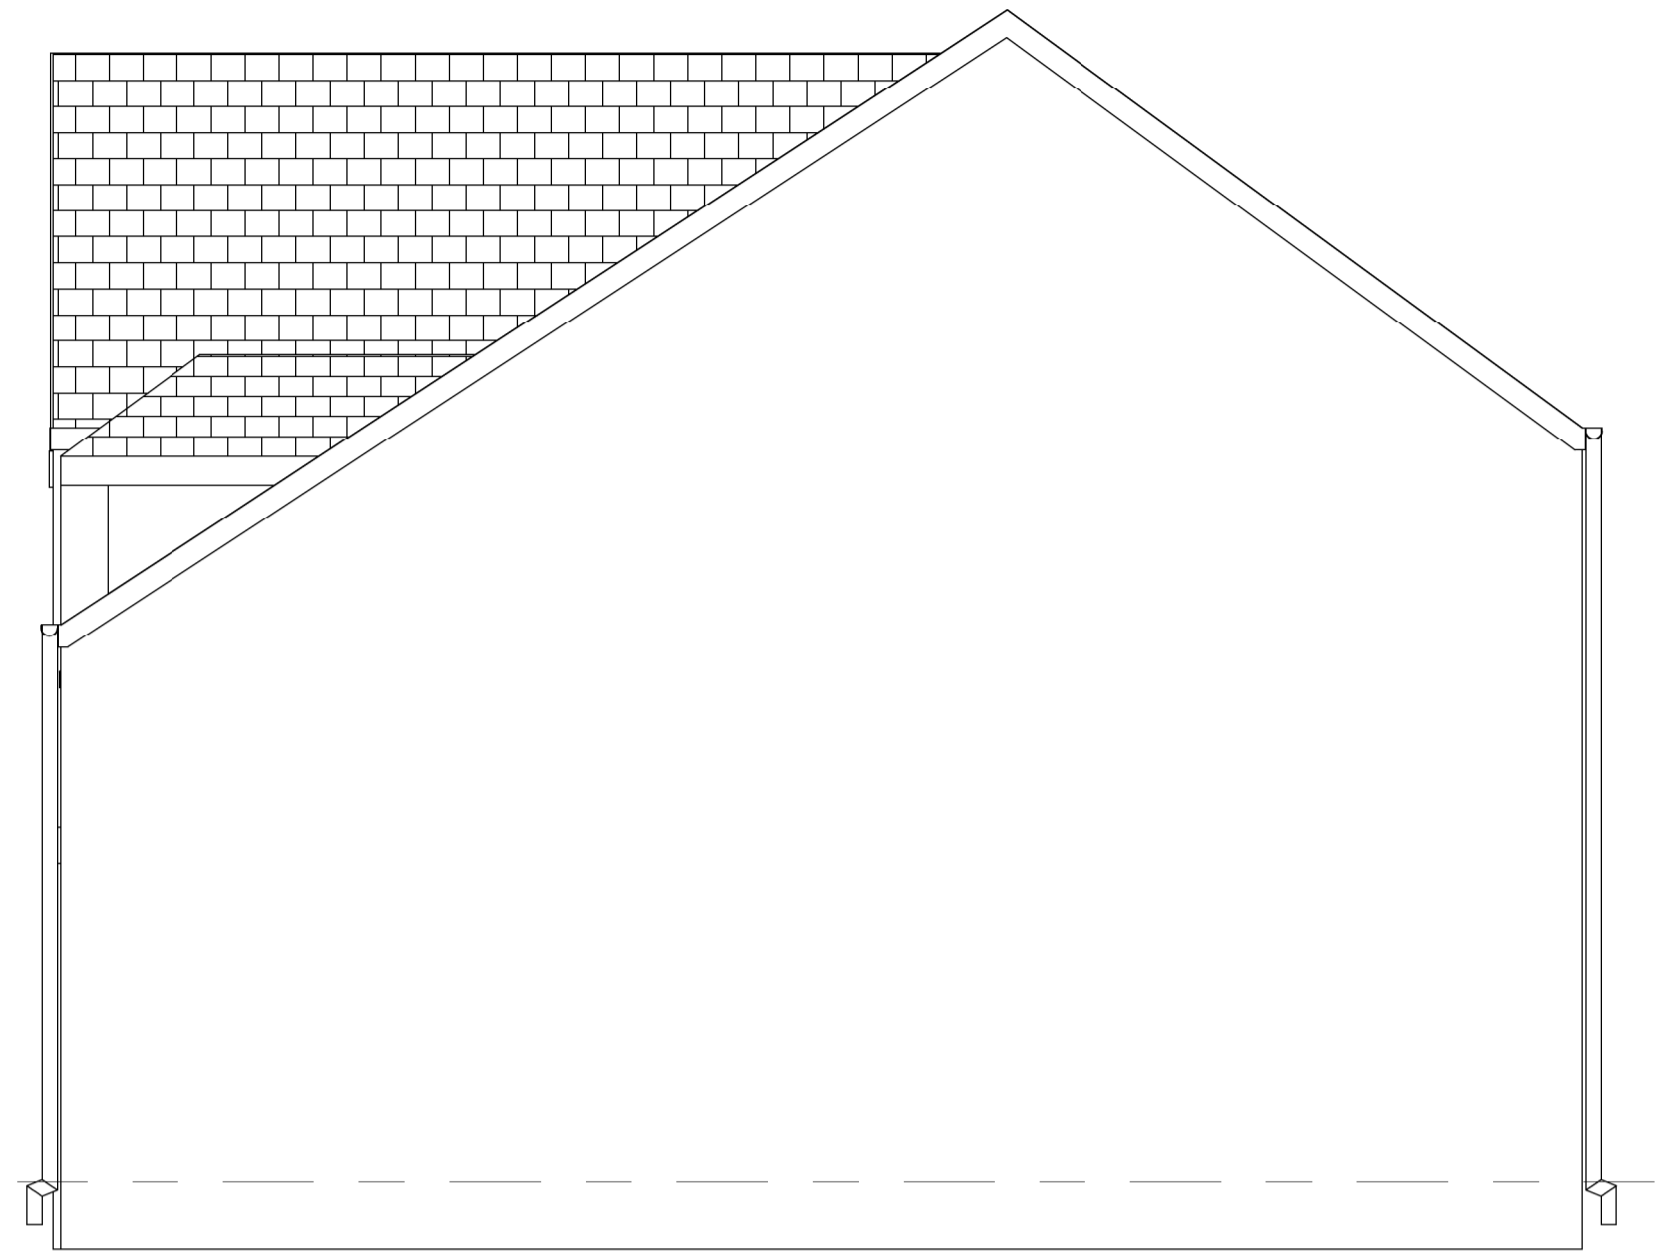


4 Right Side Elevation
1 : 50

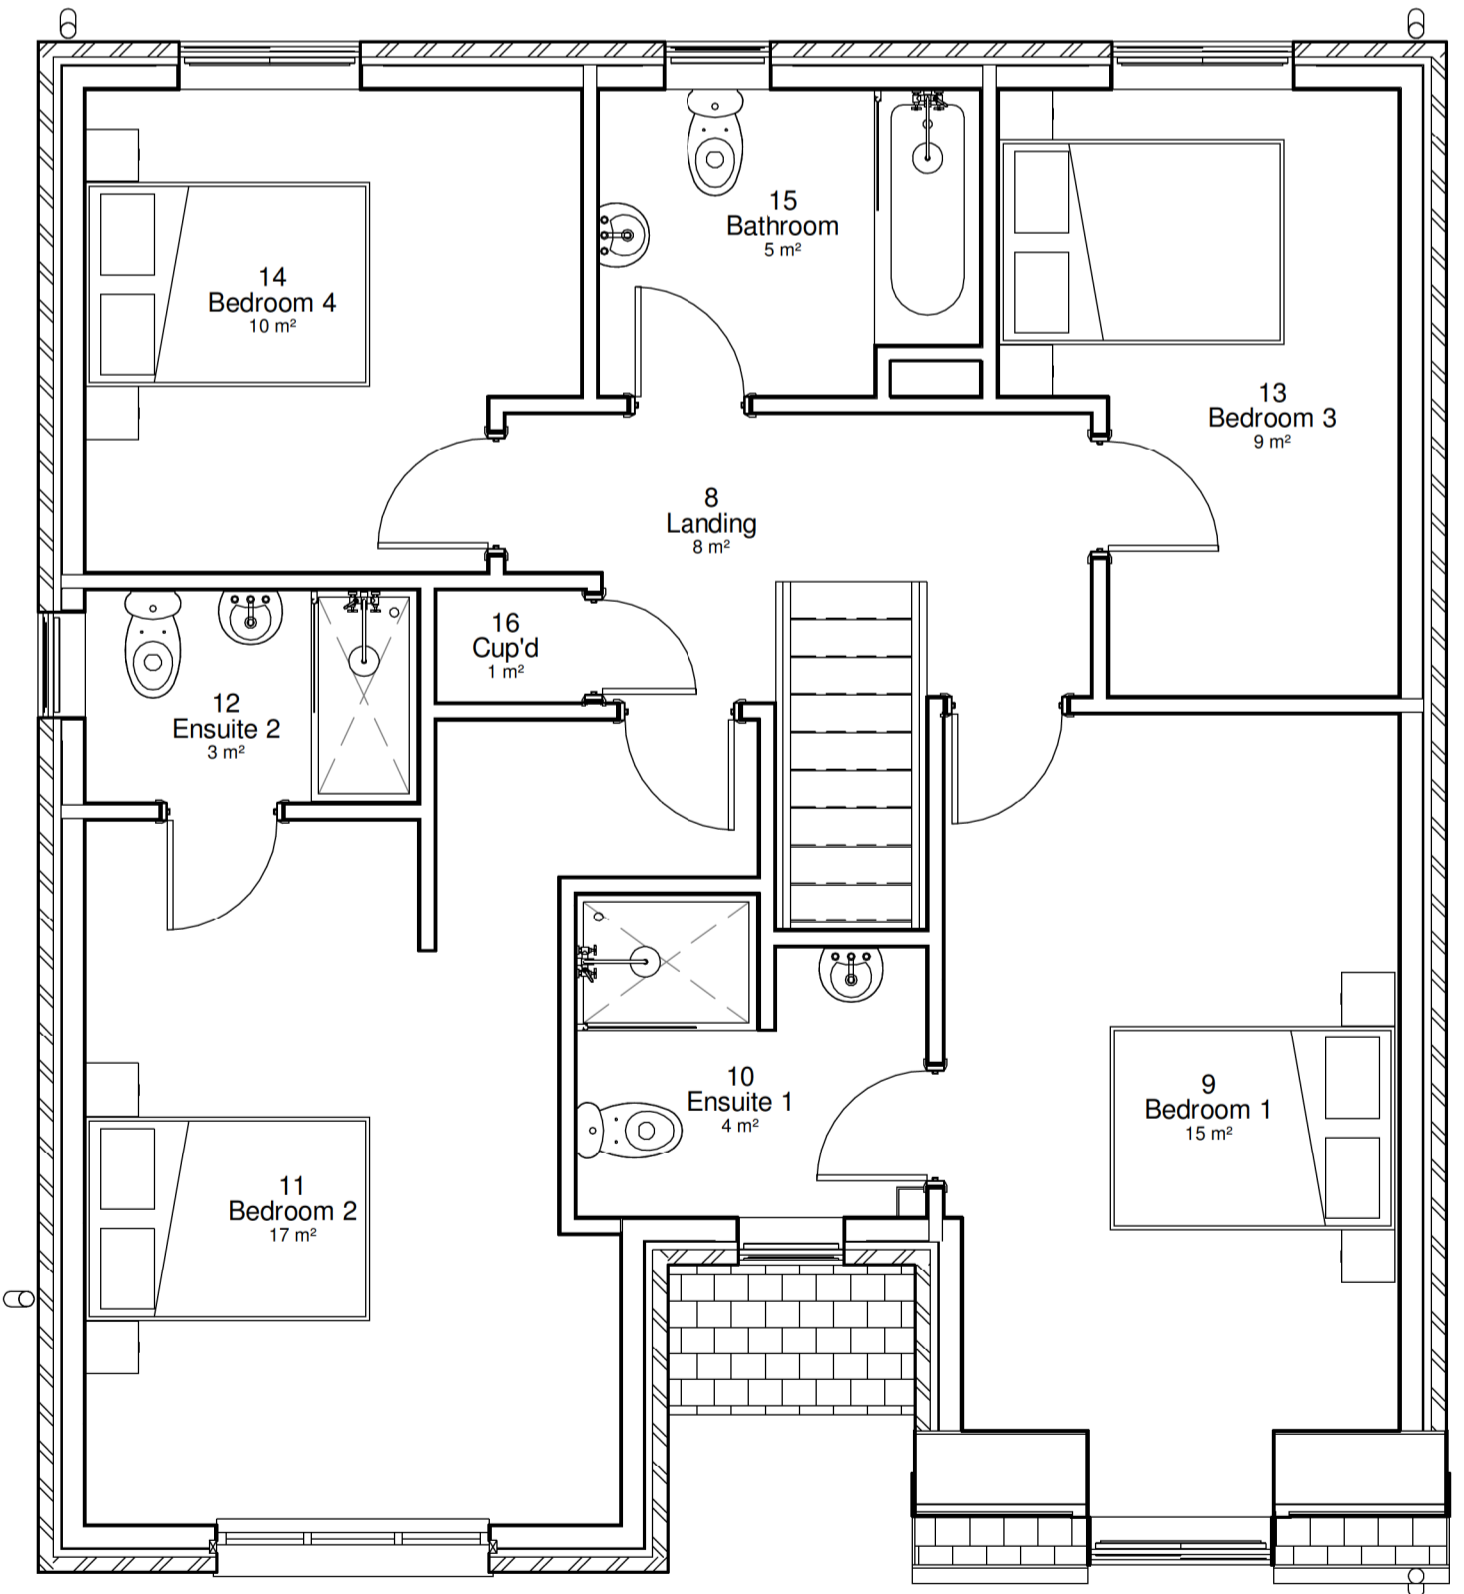


2 FF
1 : 50



5 Front Elevation
1 : 50

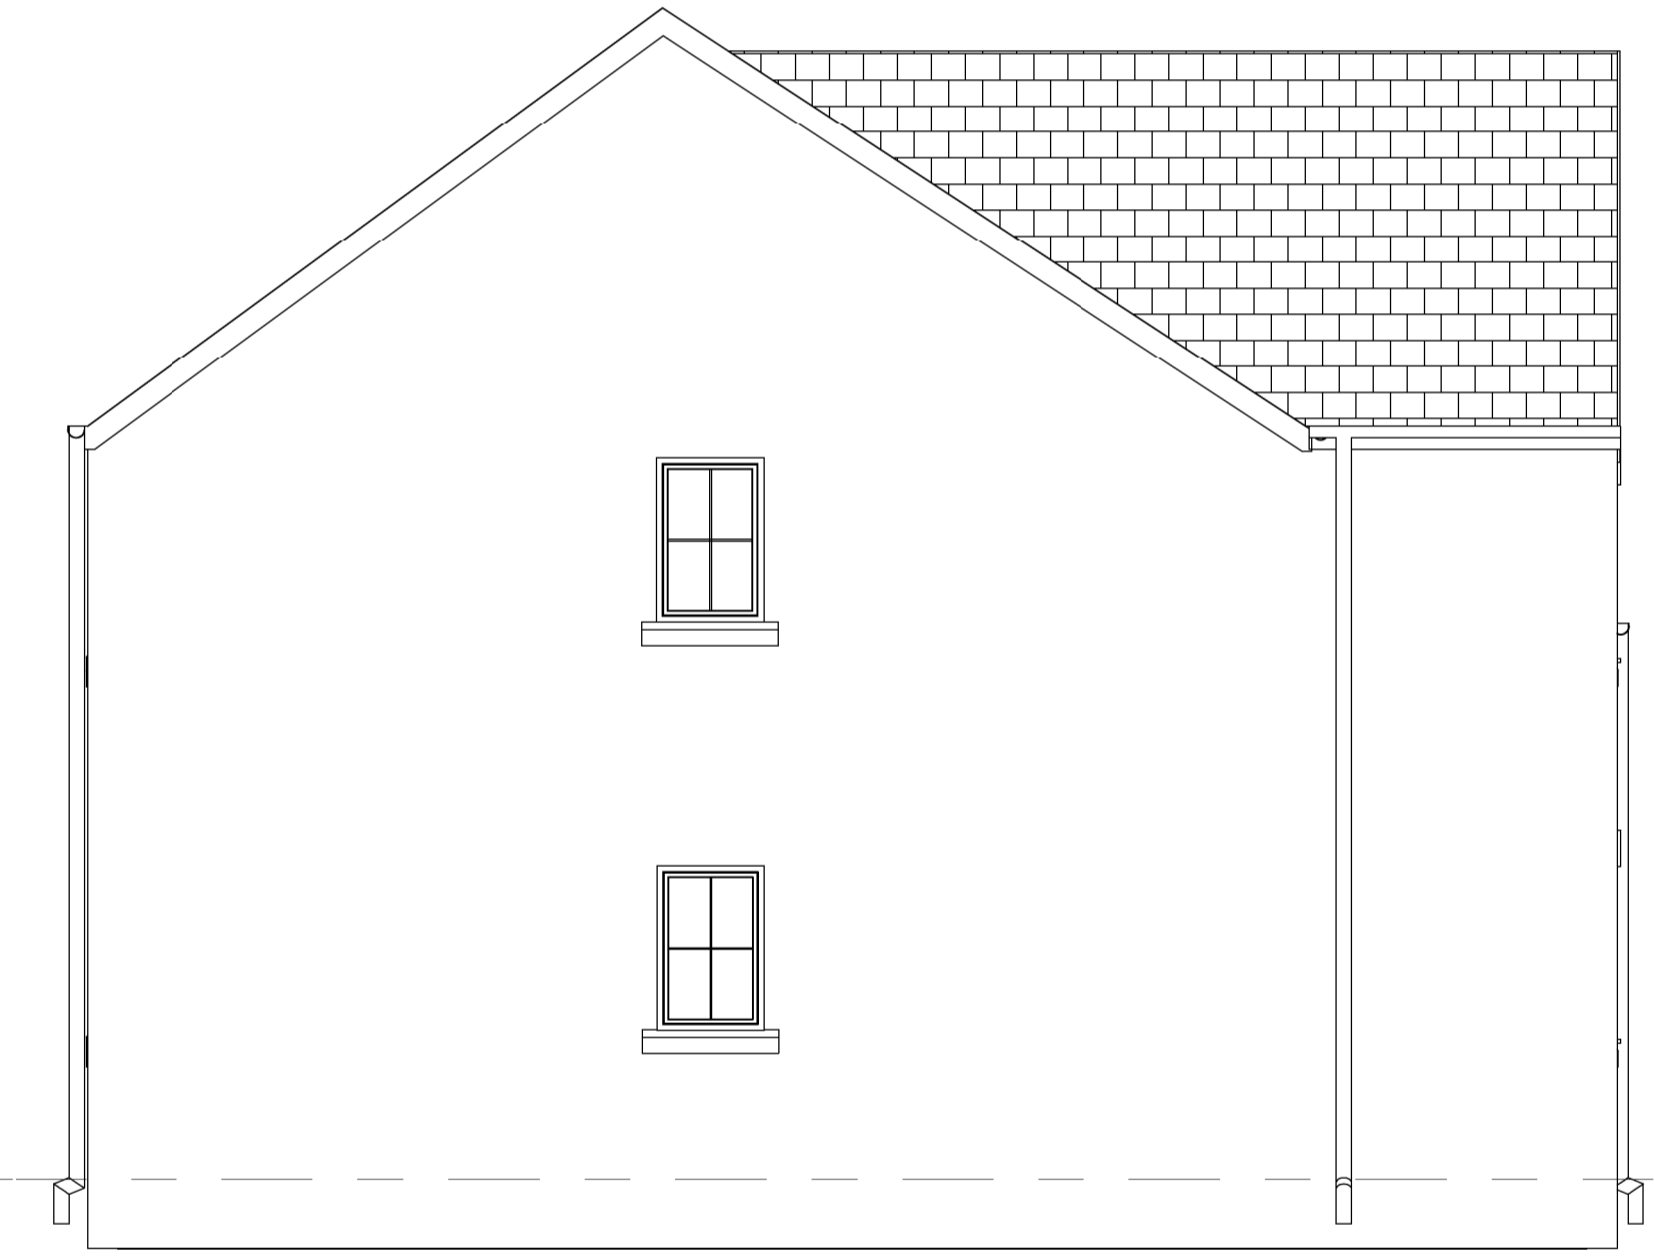

6 Left Side Elevation
1 : 50

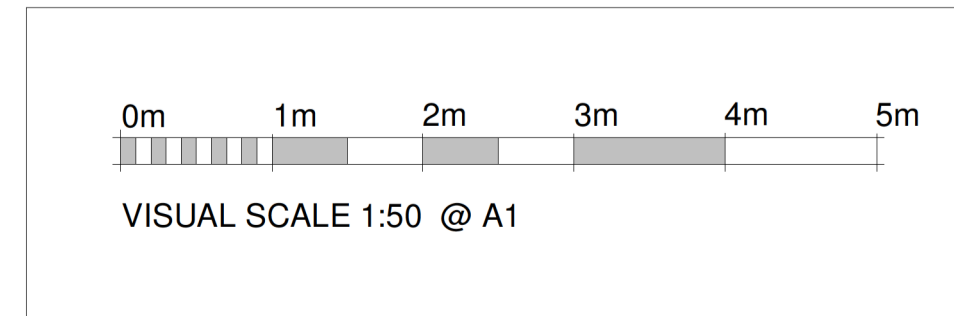

Rev	Description	Date	Issued by



THIS DRAWING AND DESIGN IS THE SOLE PROPERTY OF ECO CUSTOM HOMES LTD. AND MUST NOT BE COPIED, LOANED OR COMMUNICATED, IN WHOLE OR PART TO ANY THIRD PARTY WITHOUT CONSENT FROM THE COMPANY

CLIENT :

PROJECT : Riverside Driffield

TITLE : Proposed 8D Overview

SCALE at A1 : 1 : 50	DRAWN BY : CT	DATE : 24/03/23	CHECKED : Approver
-------------------------	------------------	--------------------	-----------------------

DRAWING No 5412 - P8D - 001	REVISION :
--------------------------------	------------