



SCOPE OF WORKS

- Replace 2no. Projecting signage with 2no. new 500mm sign. Retain bracket
- Replace 1no. Fascia and 2no. Lonzenge logo with 1no.New blue fascia and 2no. 290mm Logos height. Allow for external illumination to logos
- Replace 1no. ATM surround with new and decals.
- Replace 1no. Statutory signage with new
- Install new window message " A good way to bank."
- Replace safety manifestation with new

Signage Colours

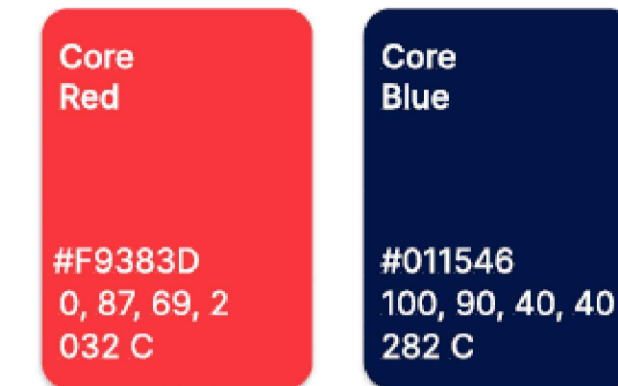

Window Message

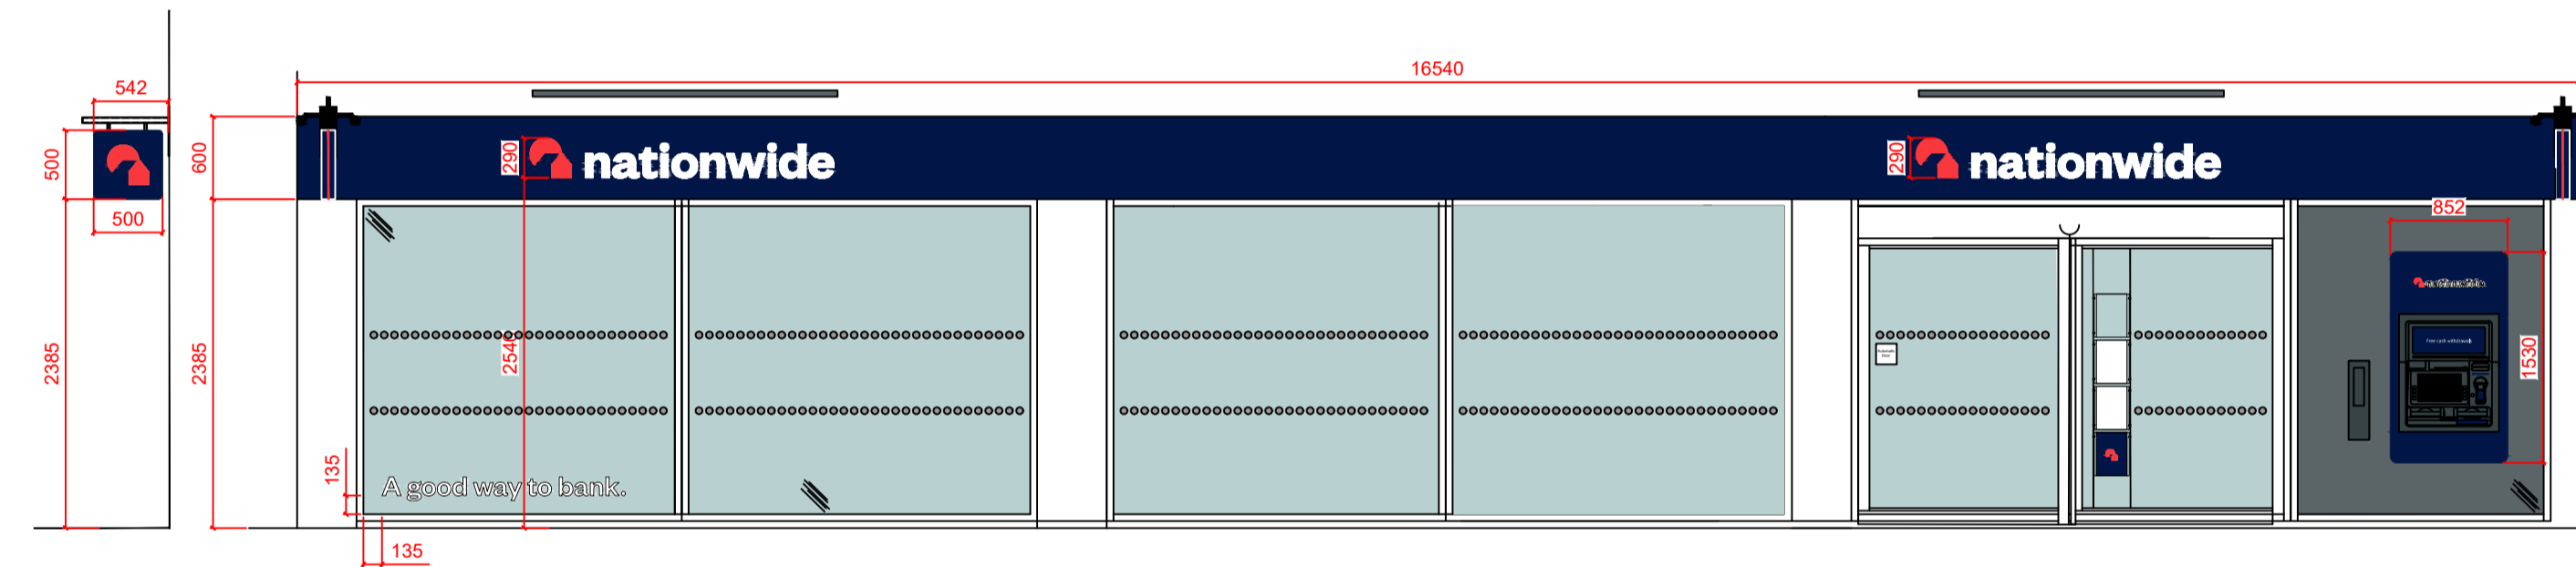

ALL DIMENSIONS MUST BE CHECKED ON SITE.  
ONLY FIGURED DIMENSIONS ARE TO BE WORKED FROM.  
DISCREPANCIES MUST BE REPORTED TO THE ARCHITECT BEFORE PROCEEDING.  
THIS DRAWING IS BASED ON BEST KNOW INFORMATION

0 1 2 3 4 5 M  
Scale - metres

**ISG**  
ISG  
Boleyn House,  
St Augustines  
Business Park,  
Whitstable  
Kent CT5 2QJ

© This drawing remains the Copyright of Four Architecture and Design and may not be reproduced in whole or in any part without prior written permission.

NOTE:  
All proprietary goods and materials are to be fitted in accordance with manufacturer's instructions. Codes of Practice and British Standards. All dimensions to be verified by the Contractor on site. Do not scale drawings, work to figured dimensions only.

ALL REFERENCES SHOULD BE READ IN CONJUNCTION WITH THE MOST CURRENT NATIONWIDE DESIGN GUIDES.



LETTER	DESCRIPTION	DATE
A	LOGO RELOCATED TO BE CENTERED TO DOOR AND TO FASCIA	14/08/23

BRANCH NAME & PREFIX: <b>MAIDENHEAD</b> 4/6 Market Street SL6 8AB			DRAWING TYPE: <b>PROPOSED</b> EXTERNAL FRONT ELEVATION			
SCALE @ A1: 1:50	SCALE @ A3: 1:100	DATE DRAWN: 08.08.2023	STATUS: PROPOSED	PROPERTY LOCATION CODE: MA04	DRAWING REF NO: PR.00.E1	REV. A
DRAWN BY: ICT	CHECKED BY & DATE: JNA	JOB REF:				